



IMPORTANT : It is the responsibility of the Contractor to check and agree with Frank Fox & Associates all levels, datum and reference points prior to commencement of contract. This drawing shall not be altered or copied without the consent of Frank Fox & Associates.

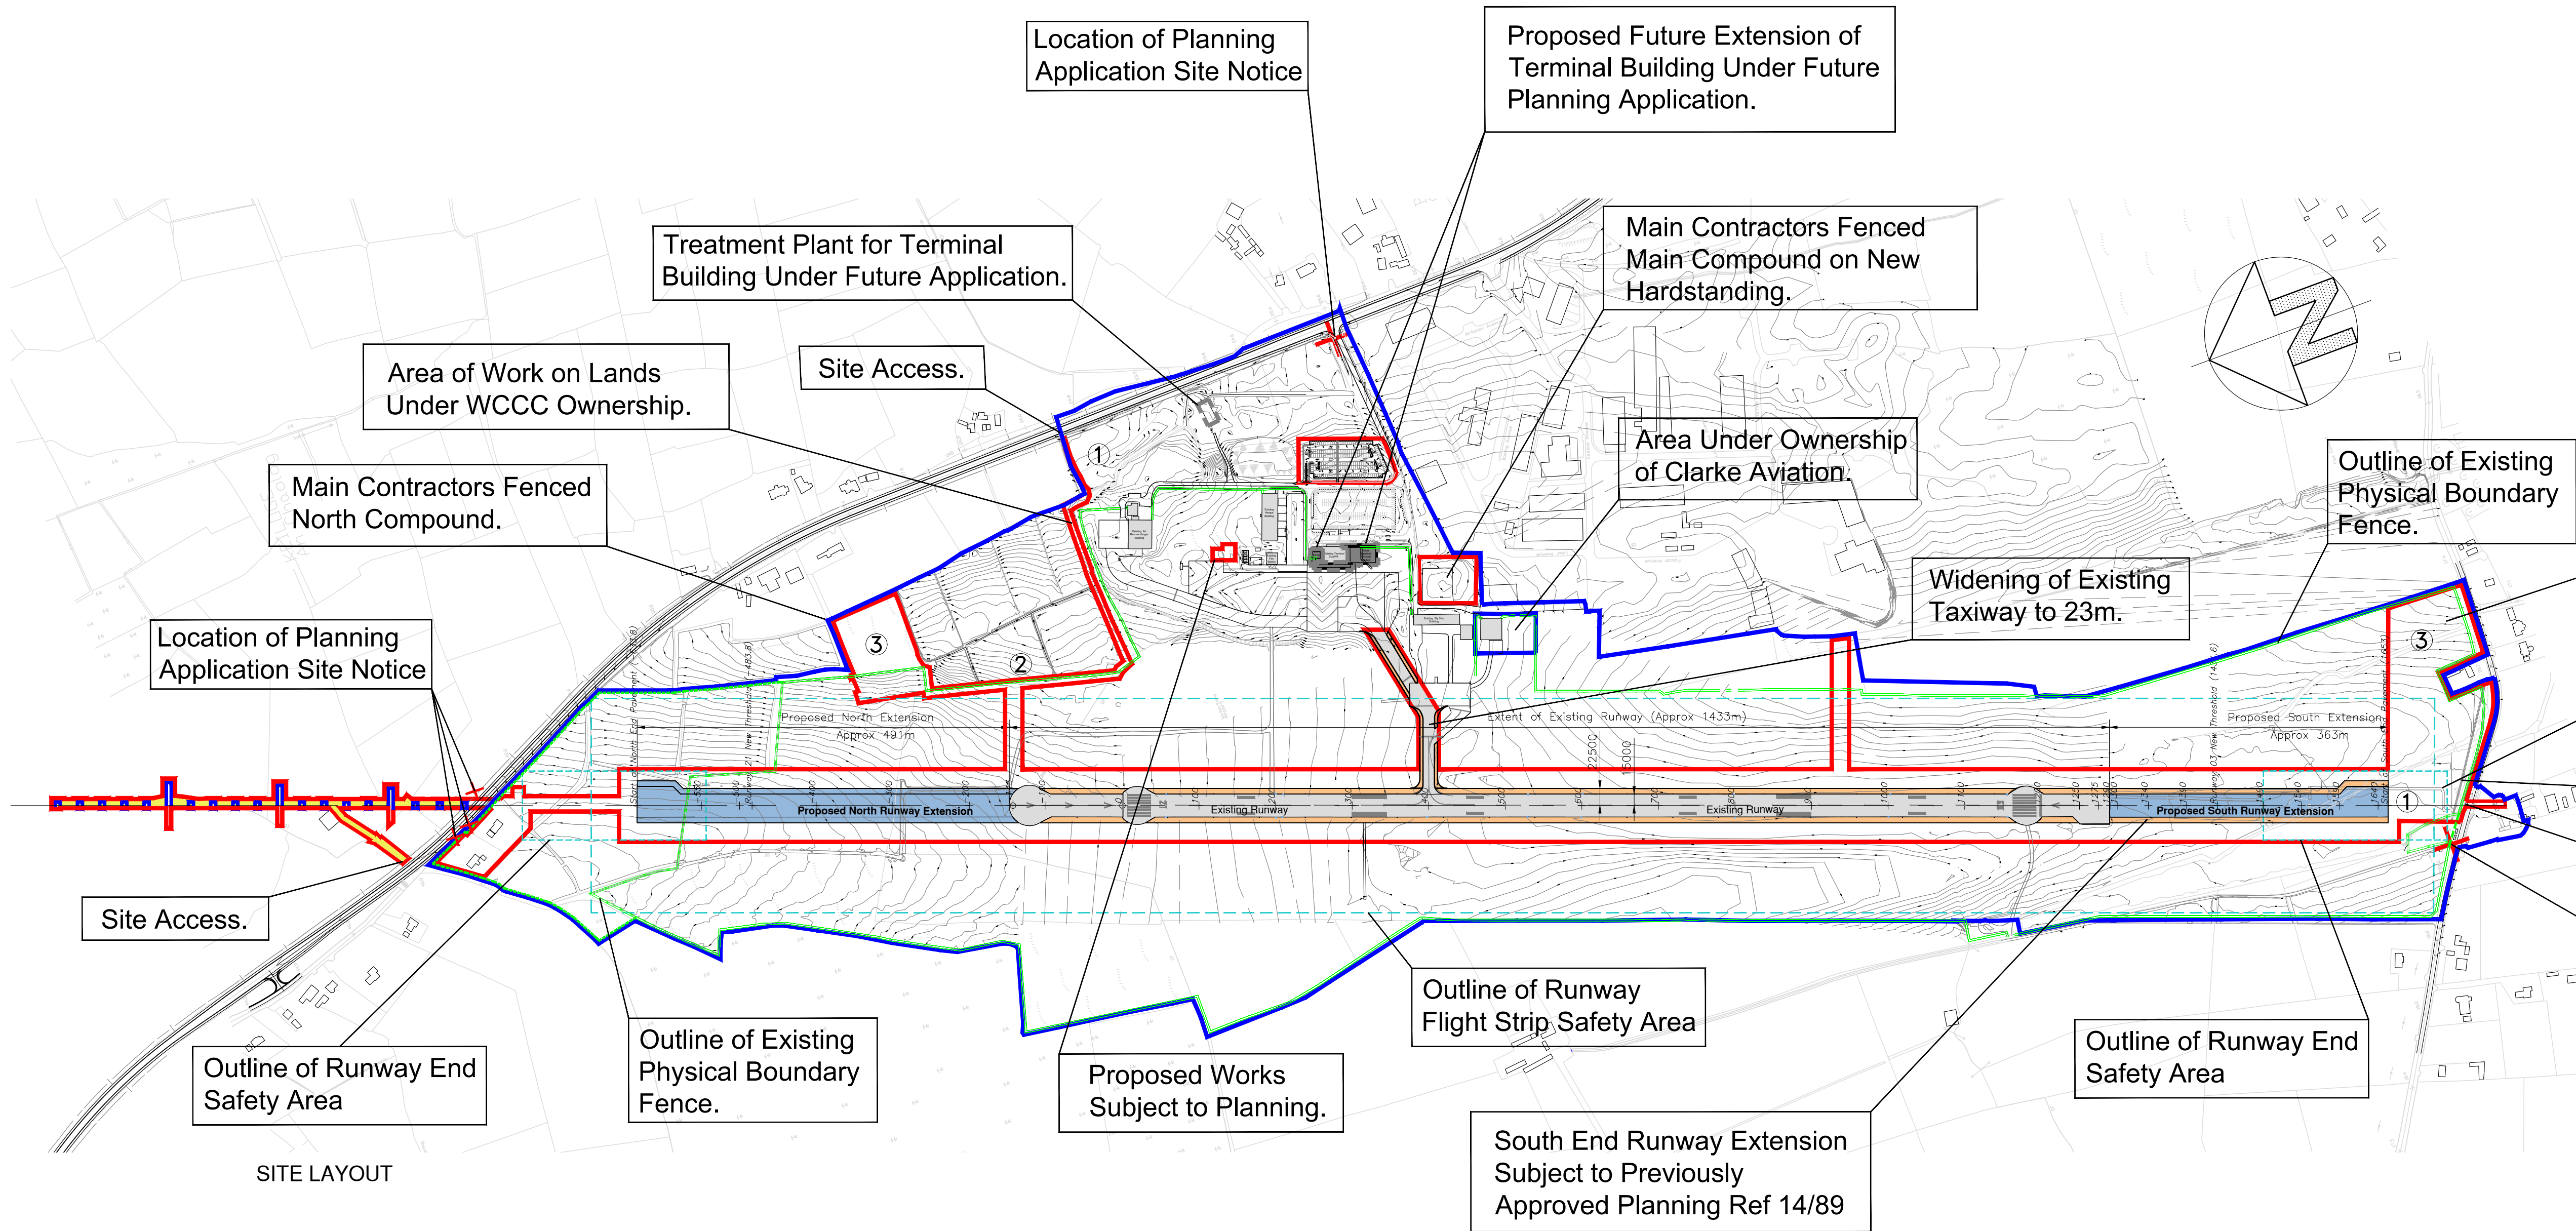

- NOTES:**
- This drawing is not to be scaled:
Figured dimensions only are to be taken from this drawing.
All setting out dimensions are to be checked and confirmed on site prior to commencement of work.
Any discrepancies encountered to be brought to the attention of Frank Fox & Associates without delay.
IF IN DOUBT ASK!
- KEY PLAN**
- Existing Runway/Taxiway
 - Proposed Runway Extension
 - Proposed Runway Widening
 - Wayleave
- ① Existing Haulage Road to be Improved with Additional Stone & Out of Season Ditch Cutting.
② New Haulage Road Constructed with Stone & Terram.
③ New Contractors Fenced North Compound Constructed with Stone & Terram.

- Main Contractors Fenced South Compound.
- Existing Haulage Road.
- Existing Overhead ESB Cables to be Diverted Underground.
- Site Access.
- Location of Planning Application Site Notice
- Existing Physical Boundary (Security) Fence
--- Proposed Physical Boundary (Security) Fence
--- Existing Physical Boundary (Security) Fence to be Removed

SITE LAYOUT

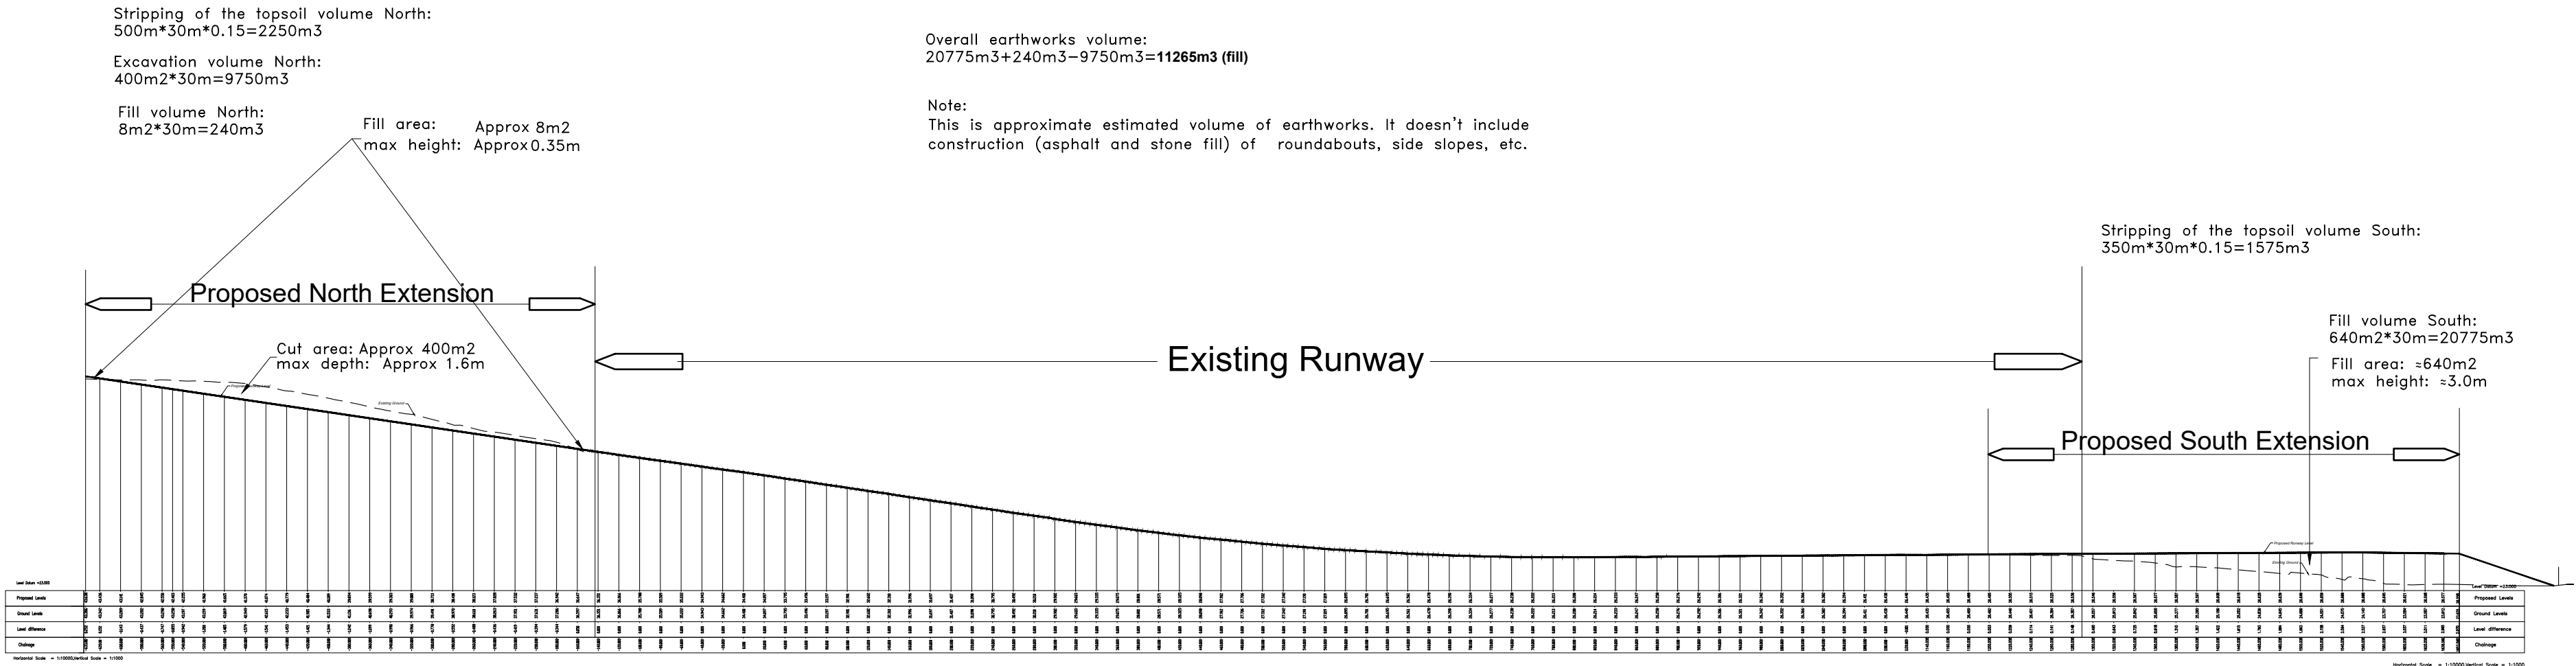

RUNWAY LONGITUDINAL SECTION

- SITE BOUNDARY
- OUTLINE OF LAND UNDER WATERFORD REGIONAL AIRPORT plc & WATERFORD CITY & COUNCIL CONTROL.

Friday 10th JULY 2020
FOR PLANNING
THIS DRAWING IS NOT TO BE USED FOR CONSTRUCTION PURPOSES

REV	DESCRIPTION	BY	DATE
PROJECT TITLE			
WATERFORD AIRPORT. RUNWAY EXTENSION 2018.			
DWG. TITLE			
SITE LAYOUT			
DRAWN S.Laaksonen	CHECKED F.Fox	DATE 12.06.2013	SCALES 1:5000 (A3)
PROJECT No. 218034		DWG. No. S/02	CAD REF. plan
FRANK FOX & ASSOCIATES CIVIL & STRUCTURAL CONSULTING ENGINEERS 7 BANK PLACE WATERFORD, IRELAND TEL: 353-51-872799 Fax: 353-51-870626 Email: design@foeng.com			