


IMPORTANT : It is the responsibility of the Contractor to check and agree with Frank Fox & Associates all levels, datum and reference points prior to commencement of contract. This drawing shall not be altered or copied without the consent of Frank Fox & Associates.

NOTES:
This drawing is not to be scaled:
Figured dimensions only are to be taken from this drawing.
All setting out dimensions are to be checked and confirmed on site prior to commencement of work.
Any discrepancies encountered to be brought to the attention of Frank Fox & Associates without delay.
IF IN DOUBT ASK.I

- KEY PLAN
- Existing Runway/Taxiway
 - Proposed Runway Extension
 - Proposed Runway Widening
 - Wayleave

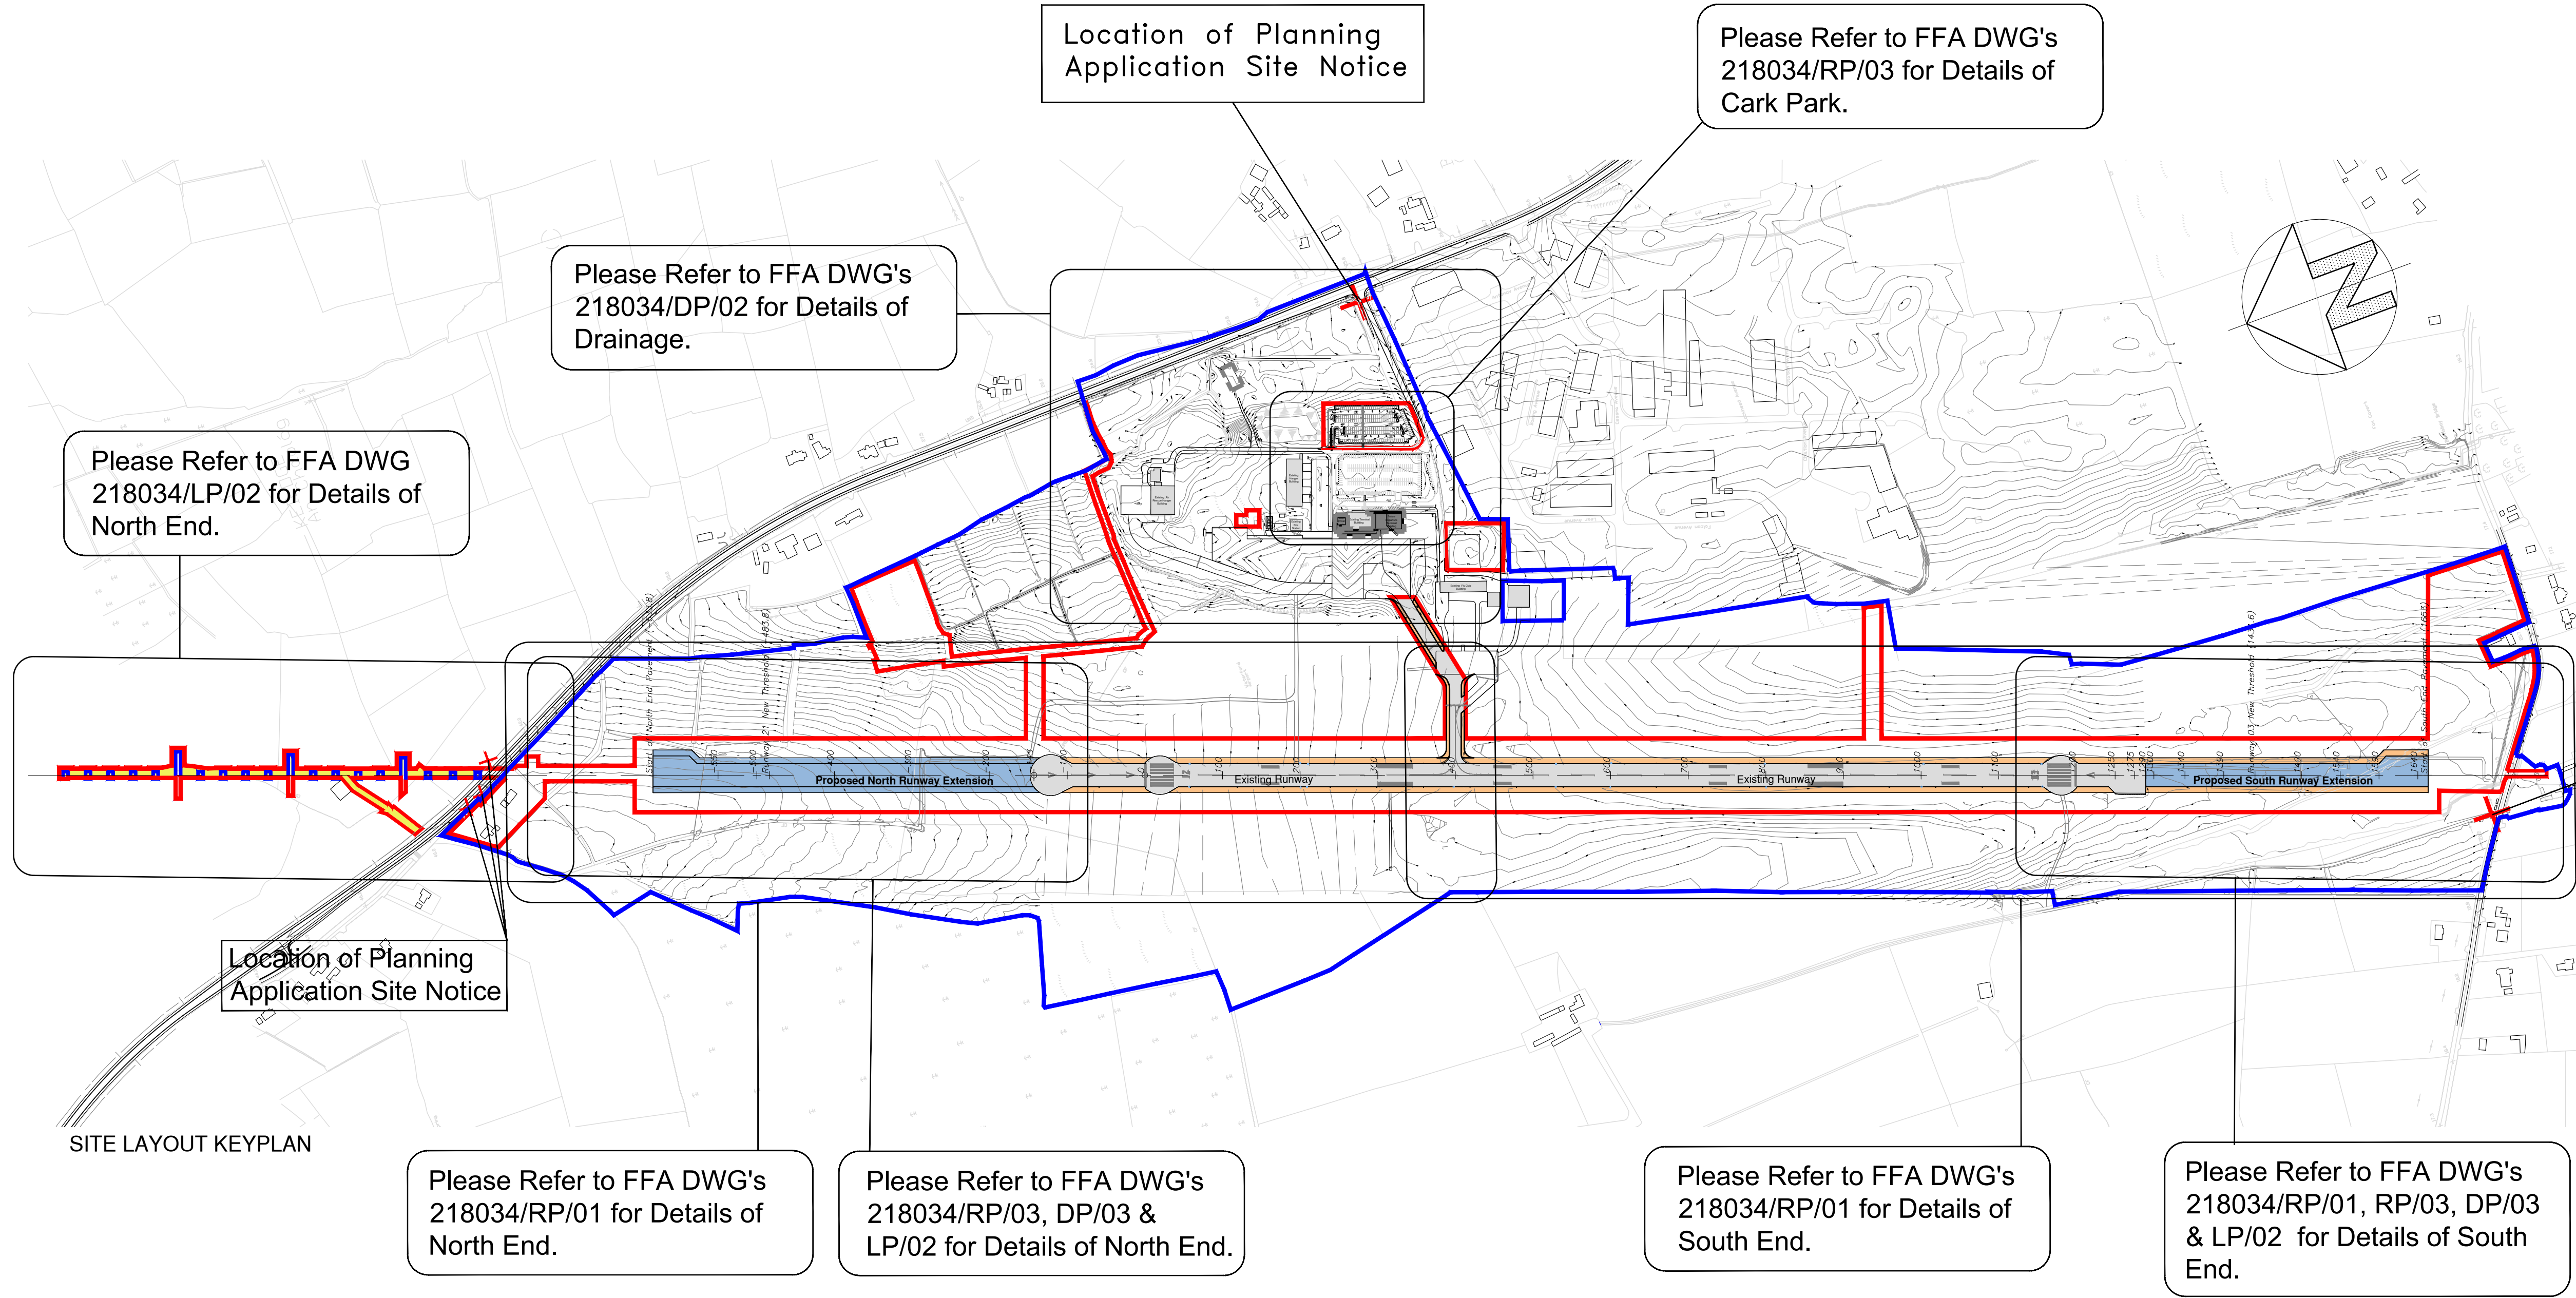

Location of Planning Application Site Notice

Monday 18th MAY 2020
PRELIMINARY
THIS DRAWING IS NOT TO BE USED
FOR CONSTRUCTION PURPOSES

- SITE BOUNDARY
- OUTLINE OF LAND UNDER WATERFORD REGIONAL AIRPORT plc & WATERFORD CITY & COUNCIL CONTROL.

REV	DESCRIPTION	BY	DATE
PROJECT TITLE			
WATERFORD AIRPORT. RUNWAY EXTENSION 2018.			
DWG TITLE			
SITE LAYOUT KEYPLAN			
DRAWN S.Laaksonen	CHECKED F.Fox	DATE 12.06.2013	SCALES 1:5000 (A1) plan
FRANK FOX & ASSOCIATES CIVIL & STRUCTURAL CONSULTING ENGINEERS 7 BANK PLACE WATERFORD, IRELAND TEL: 353-51-872799 Fax: 353-51-878626 Email: design@ffaeeng.com			
PROJECT No.	218034	DWG No S/01	REV