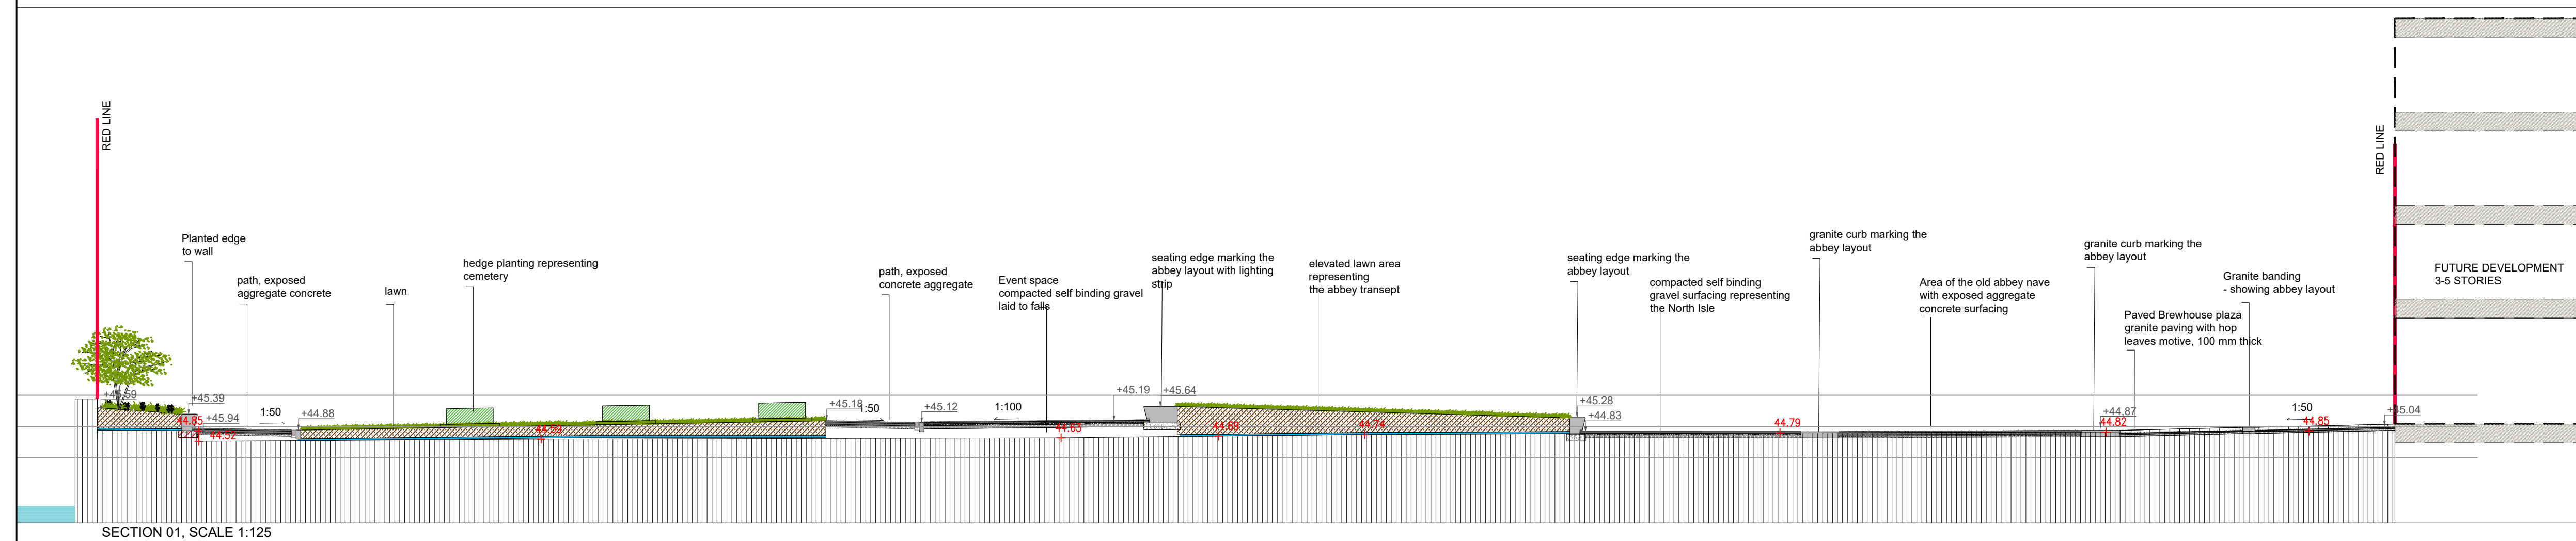
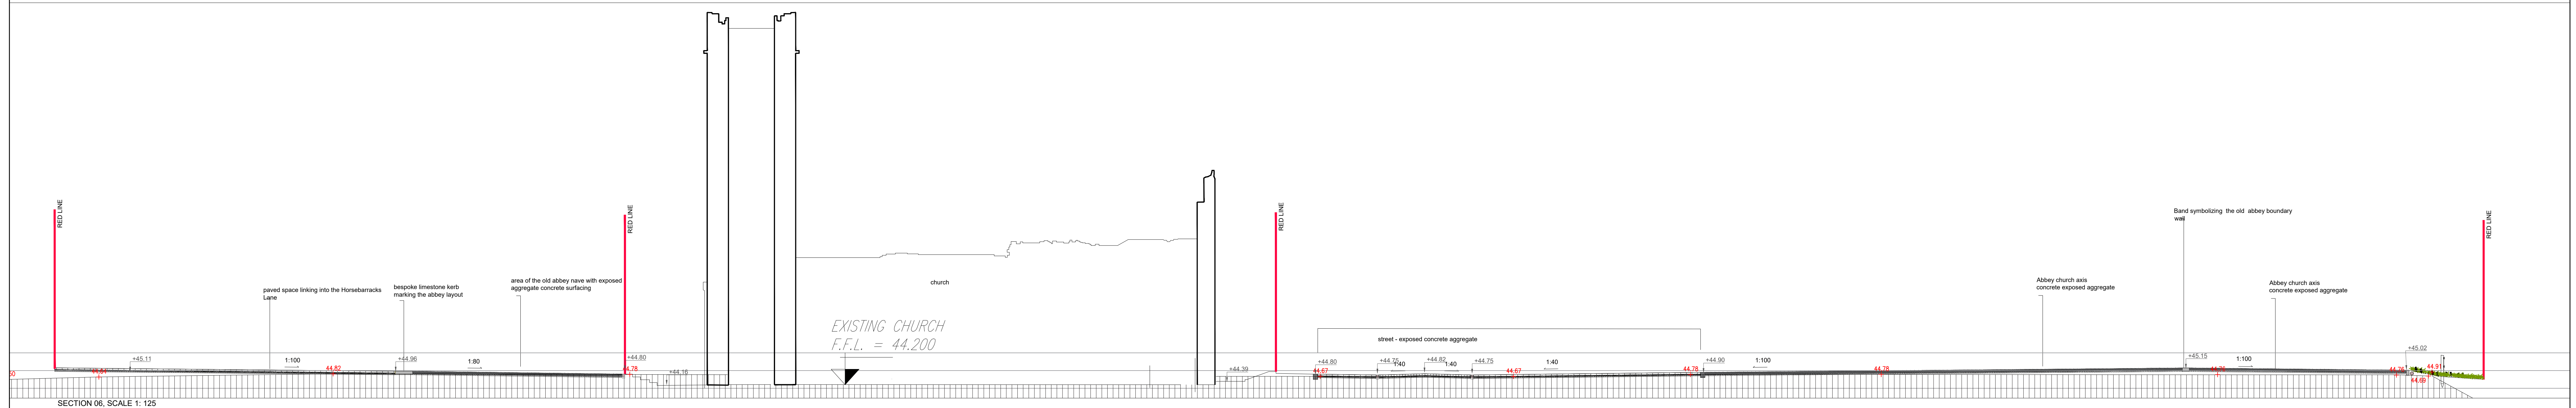
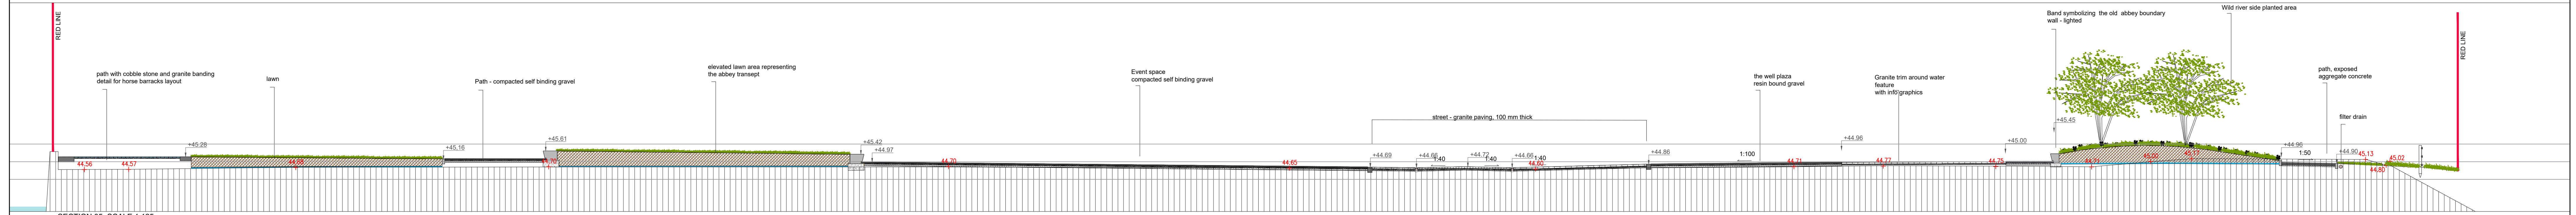


REV	DESCRIPTION	ISSUED BY	DATE
MITCHELL + ASSOCIATES LANDSCAPE ARCHITECTURE URBAN DESIGN 101 Stronach, The Park, Glenview, Dublin 3, Ireland t + 353 1 854 5500 e info@mitchellandco.ie			
PROJECT ASSET QUARTER URBAN PARK AND STREET CLIENT KILKENNY COUNTY COUNCIL JOB NO. 14/1250 DRAWING LANDSCAPE SECTIONS DRAWING NO. 200 DRAWN BY YVONNE KUNJOLWA CHECKED YK DATE 22.07.2020 STATUS: 1:125 @ A0 REVISION 01 PLANNING			
NOTES THIS DRAWING IS FOR INFORMATION ONLY. IT IS NOT TO BE USED FOR CONSTRUCTION WITHOUT THE SIGNATURE OF THE ARCHITECT AND SHOULD BE IMMEDIATELY RETURNED TO THE LANDSCAPE ARCHITECT. THIS IS A SPREAD DRAWING ONLY. (DO NOT SCALE FROM THIS DRAWING). SEE SCALE BAR AND DIMENSIONS ONLY FOR ALL CONSTRUCTION PURPOSES (UNLESS OTHERWISE SPECIFIED). © THIS DRAWING IS COPYRIGHT © MITCHELL + ASSOCIATES			