




Notes:
DO NOT SCALE FROM THIS DRAWING. USE FIGURED DIMENSIONS IN ALL CASES. VERIFY DIMENSIONS ON SITE AND REPORT ANY DISCREPANCIES TO THE ARCHITECTS IMMEDIATELY. THIS DRAWING TO BE READ IN CONJUNCTION WITH THE ARCHITECTS SPECIFICATION. © THIS DRAWING IS COPYRIGHT AND MAY ONLY BE REPRODUCED WITH THE ARCHITECTS PERMISSION.

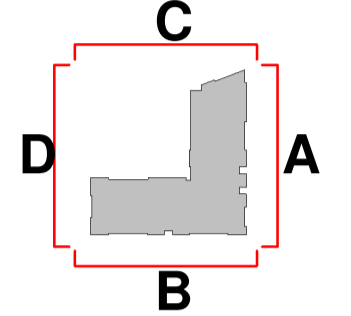

| Keynote Legend | |
|----------------|---------------------------------------|
| Key Value | Keynote Text |
| 1 | Selected Render Finish type 1 |
| 2 | Selected Render Finish type 2 |
| 3 | Selected Windows & Doors Frame Finish |
| 4 | Selected Brickwork |
| 5 | Selected Railing |
| 7 | Selected Glazed Balcony / Railing |

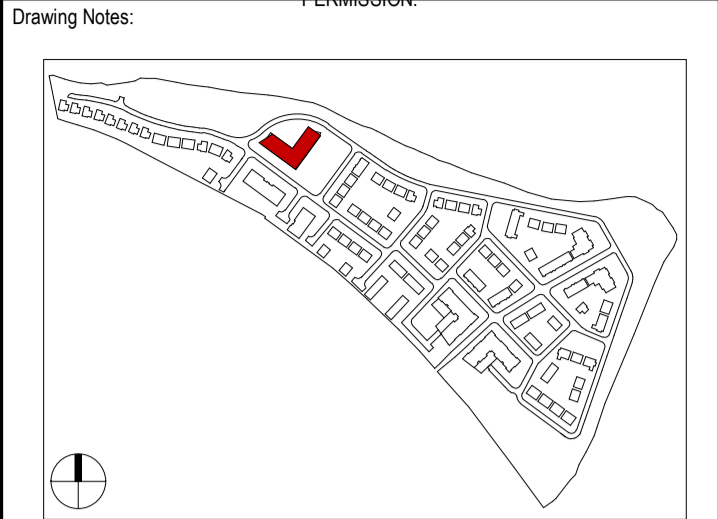

1 ELEVATION.C
1:100 @ A3

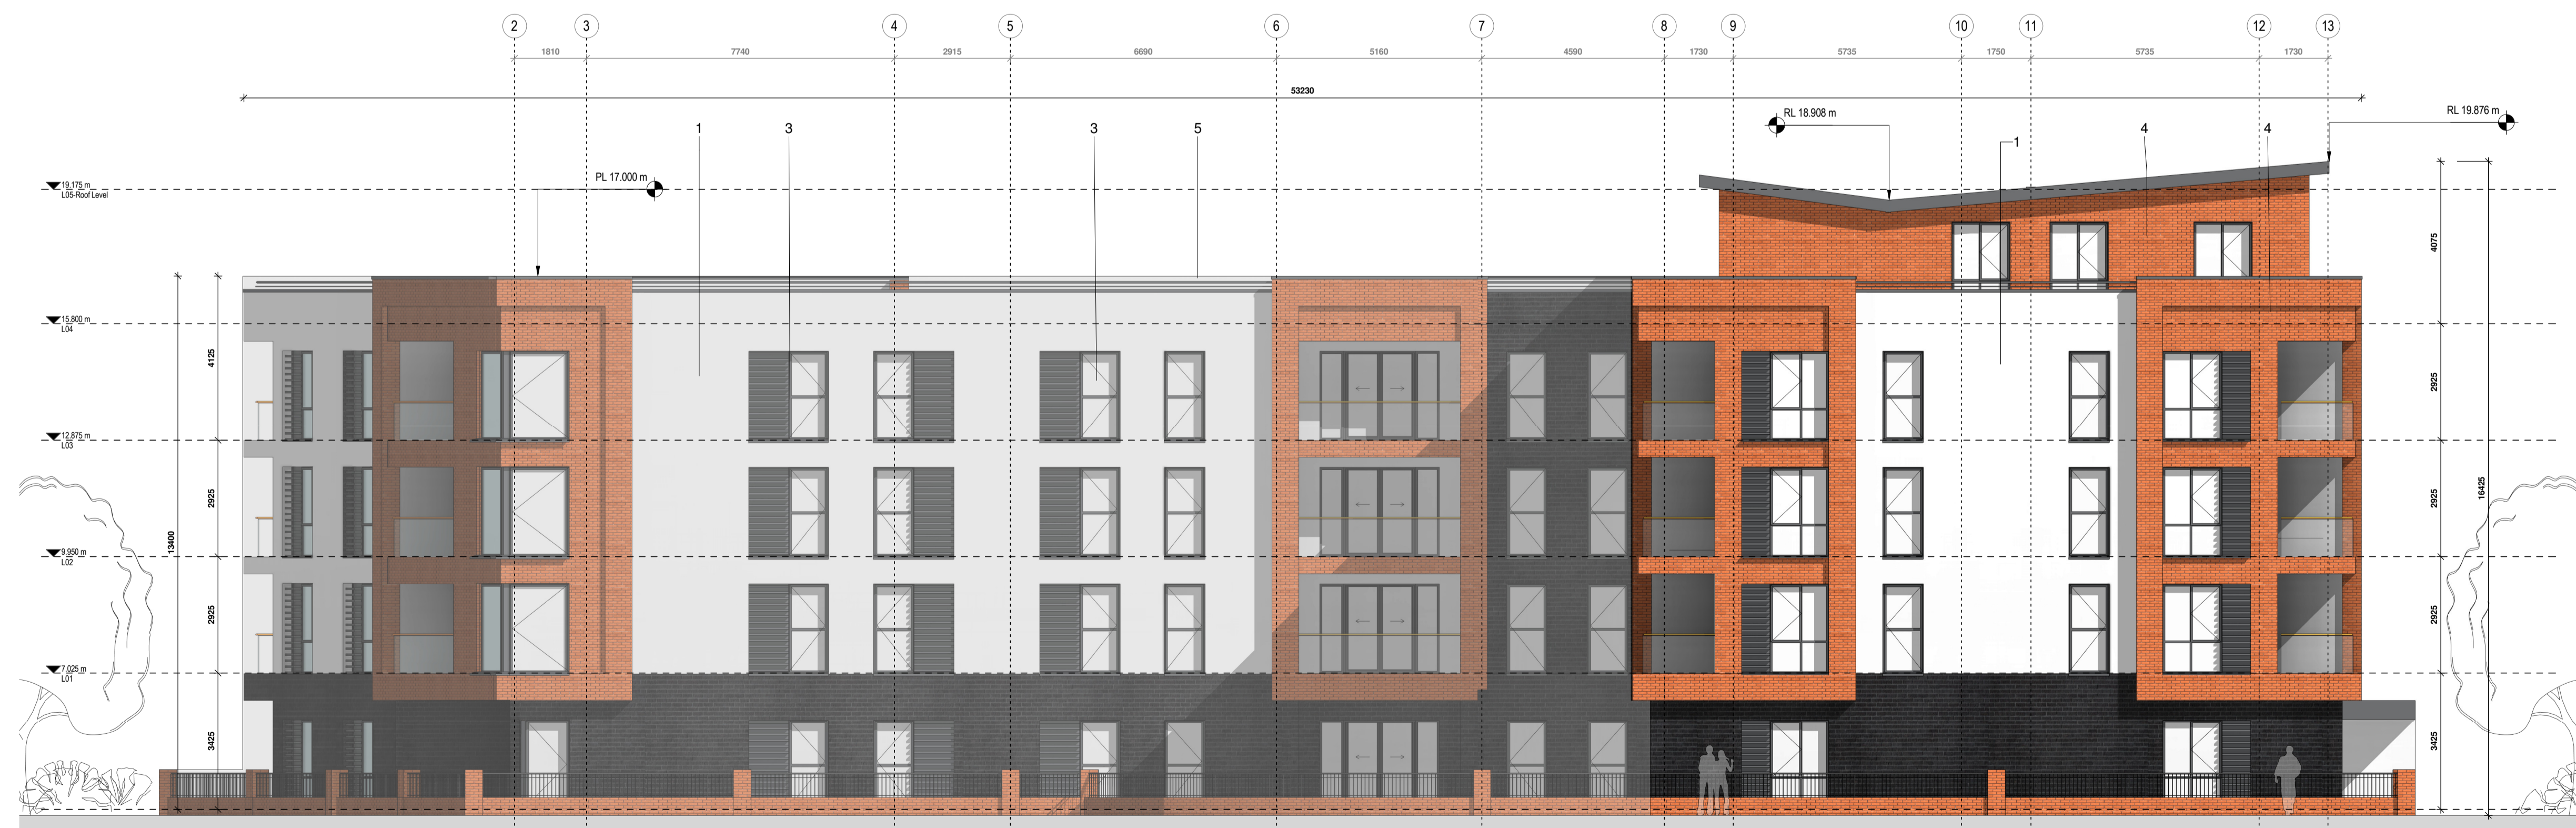

2 ELEVATION.D
1:100 @ A3

P03.04 12.03.18 BLR Issued to Planning Consultant for Review
P03.03 02.02.18 J.Mc Issued to Planning Consultant for Review
P03.02 25.01.17 BLR Issued for Client Review Meeting
P03.01 18.08.17 J.Mc S10 - Issued for Planning

| Rev | Date | DRN | Description |
|-----|------|-----|-------------|
| | | | |

Reddy Architecture + Urbanism
41 Dean Street,
Kilkenny
R95 P291
T: +353 (0)56 7762697
W: www.reddyarchitecture.com
E: info@reddyarchitecture.com

Client Details:
William Neville & Sons

Project Details:
Carcur Park
Wexford

Drawing Title:
Apartment Block 1 Elevations Sheet 2

| | | |
|-------------------------------------|--------------------|--------------------------|
| Job No P15-209K | Date 05-01-2017 | Scale@A1 As indicated |
| Status S10 - Issued for Planning | Drawn By MFG | Checked By WH |
| Purpose 3.0 Planning | | |

| | |
|---|--------------------|
| Drawing Number P15-209K-RAU-01-ZZ-DR-A-32002 | Revision P03.04 |
|---|--------------------|