

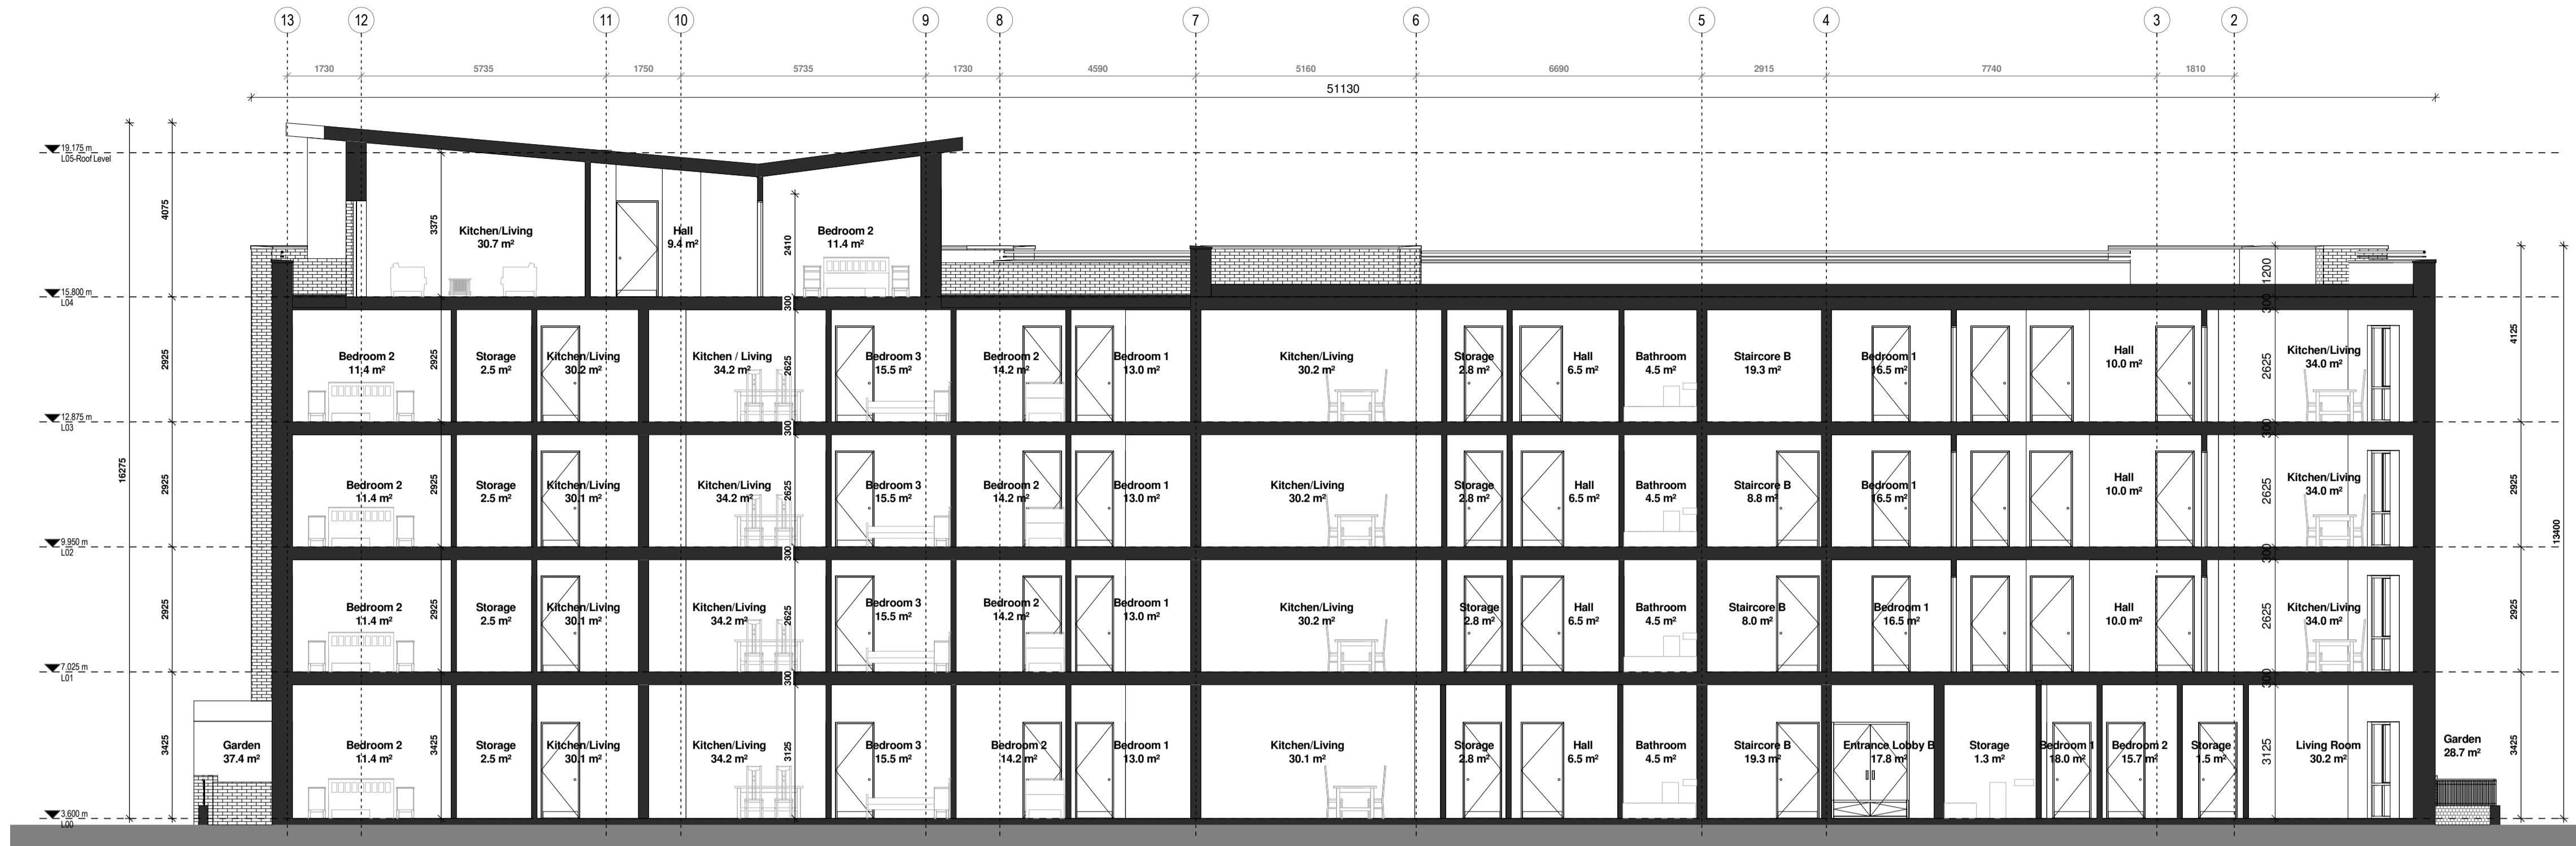


Notes:
DO NOT SCALE FROM THIS DRAWING. USE FIGURED DIMENSIONS IN ALL CASES. VERIFY DIMENSIONS ON SITE AND REPORT ANY DISCREPANCIES TO THE ARCHITECTS IMMEDIATELY. THIS DRAWING TO BE READ IN CONJUNCTION WITH THE ARCHITECTS SPECIFICATION. © THIS DRAWING IS COPYRIGHT AND MAY ONLY BE REPRODUCED WITH THE ARCHITECTS PERMISSION.

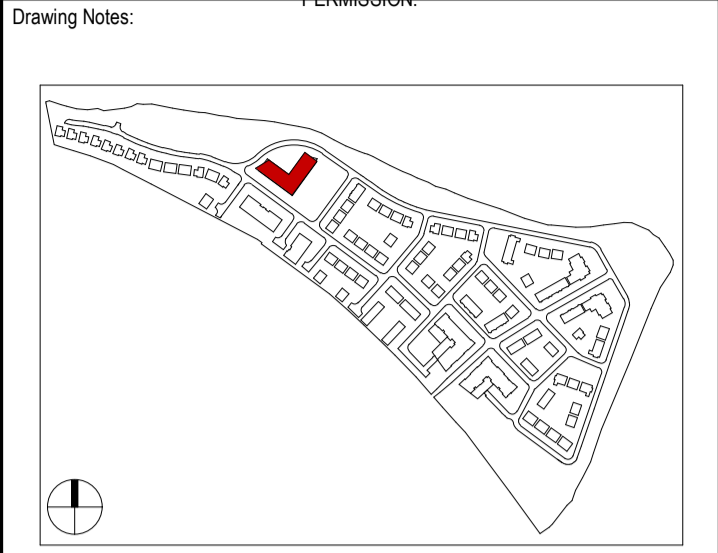

AA Section A-A
1 : 100

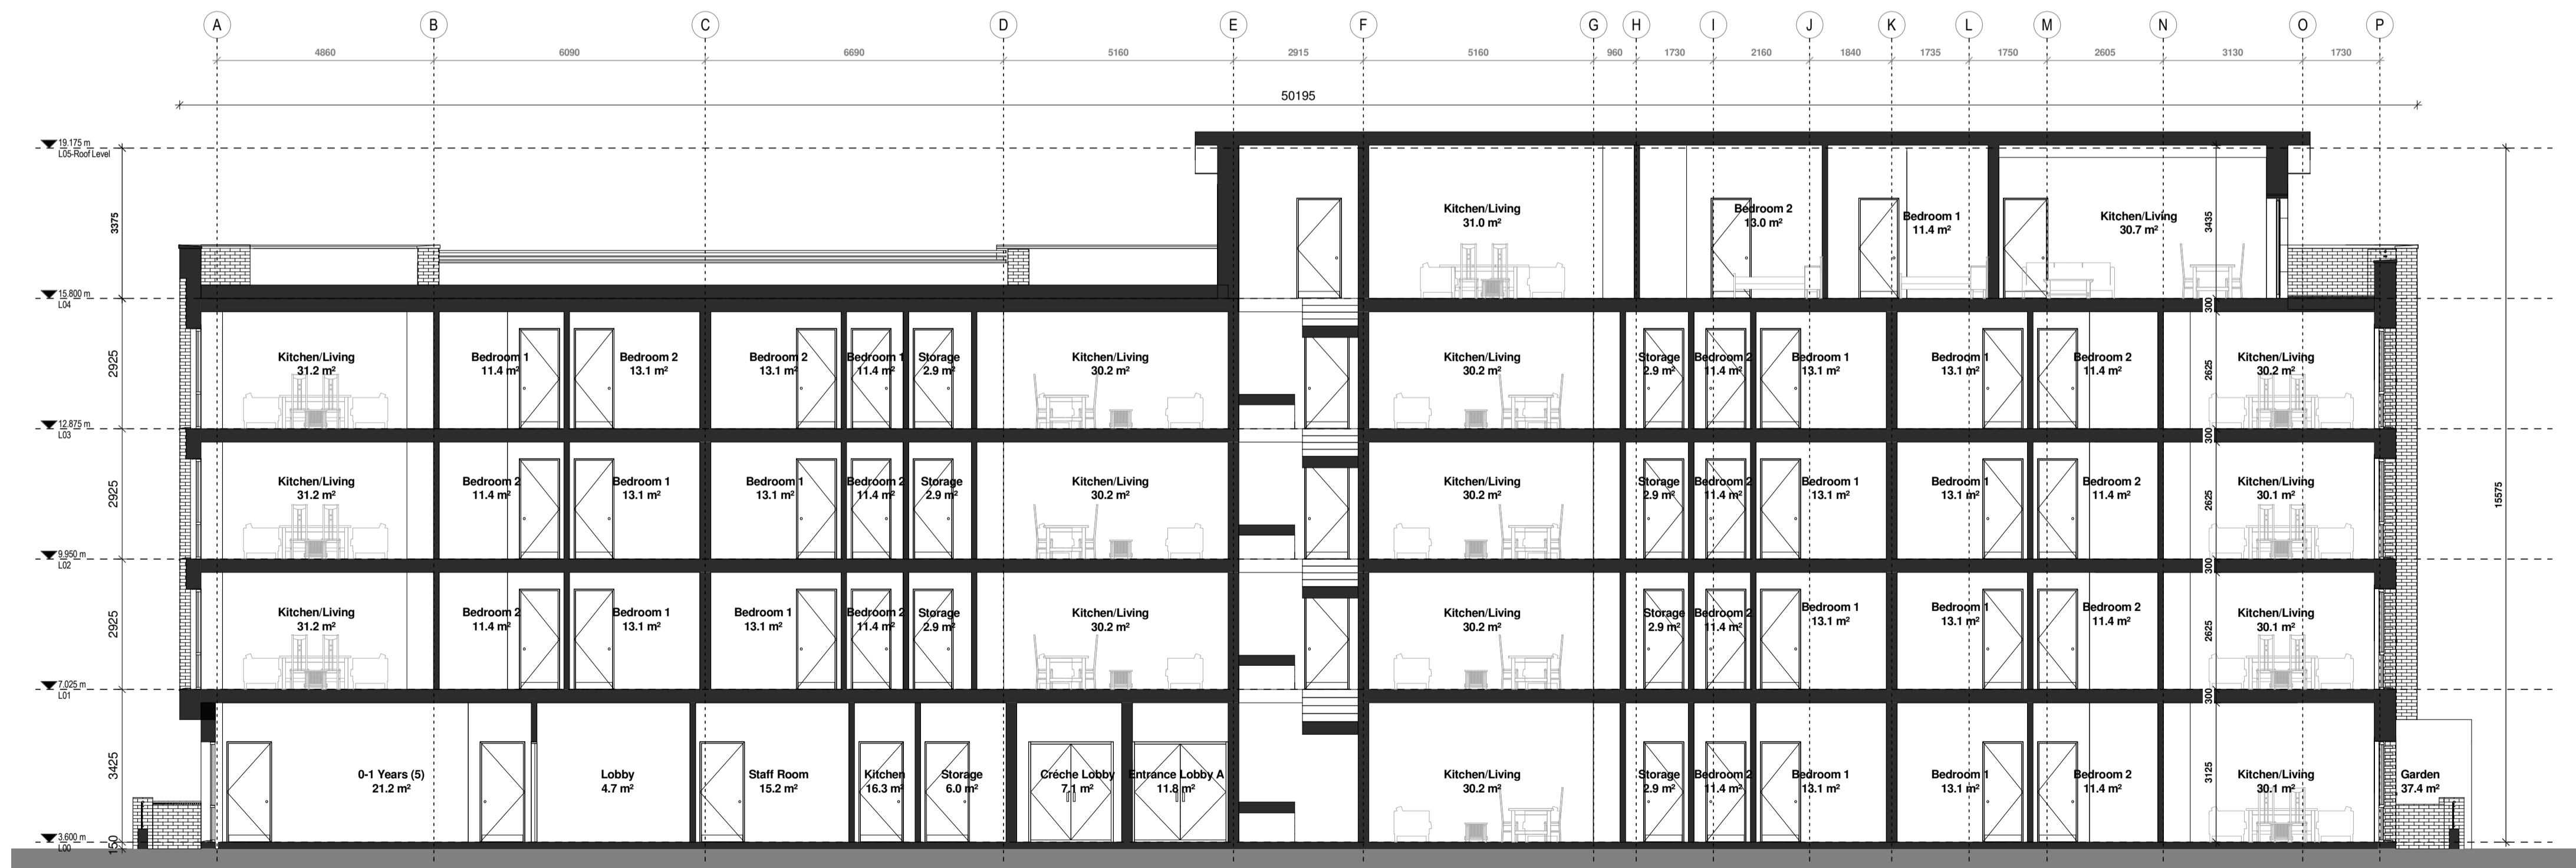

BB Section B-B
1 : 100

P03.04 12.03.18 BLR Issued to Planning Consultant for Review
P03.03 02.02.18 J.Mc Issued to Planning Consultant for Review
P03.02 25.01.17 BLR Issued for Client Review Meeting
P03.01 18.08.17 J.Mc S10 - Issued for Planning

Rev	Date	DRN	Description



Client Details:
William Neville & Sons

Project Details:
Carcur Park
Wexford

Drawing Title:
Apartment Block 1 Sections

Job No P15-209K	Date 05-01-2017	Scale@A1 1 : 100
Status S10 - Issued for Planning	Drawn By MFG	Checked By WH
Purpose 3.0 Planning		

Drawing Number P15-209K-RAU-01-ZZ-DR-A-33001	Revision P03.04
---	--------------------