
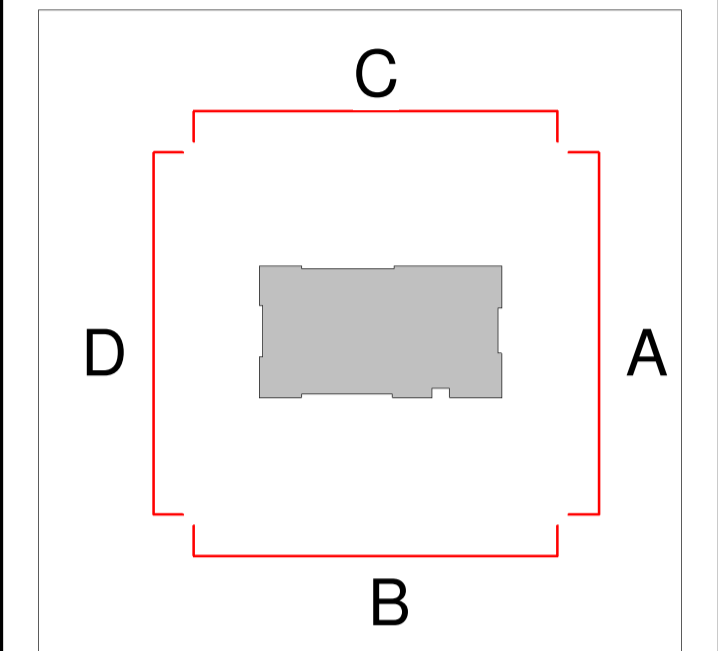


Notes:
DO NOT SCALE FROM THIS DRAWING. USE FIGURED DIMENSIONS IN ALL CASES. VERIFY DIMENSIONS ON SITE AND REPORT ANY DISCREPANCIES TO THE ARCHITECTS IMMEDIATELY. THIS DRAWING TO BE READ IN CONJUNCTION WITH THE ARCHITECTS SPECIFICATION. © THIS DRAWING IS COPYRIGHT AND MAY ONLY BE REPRODUCED WITH THE ARCHITECTS PERMISSION.

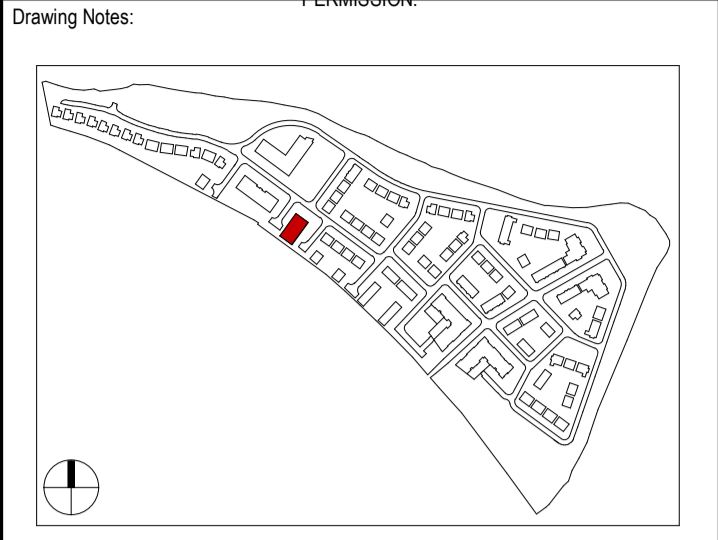

Keynote Legend

Key Value	Keynote Text
1	Selected Render Finish type 1
2	Selected Render Finish type 2
3	Selected Windows & Doors Frame Finish
4	Selected Brickwork
5	Selected Railing
7	Selected Glazed Balcony / Railing

P03.04	12.03.18	BLR	Issued to Planning Consultant for Review
P03.03	02.02.18	JMC	Issued to Planning Consultant for Review
P03.02	25.01.18	JMC	Issued for Client Meeting
P03.01	18.08.17	MFG	Issued for Planning

Rev	Date	DRN	Description

Reddy Architecture + Urbanism
41 Dean Street,
Kilkenny
R95 P291
T: +353 (0)56 7762697
W: www.reddyarchitecture.com
E: info@reddyarchitecture.com


Client Details:
William Neville & Sons

Project Details:
Carcur Park
Wexford

Drawing Title:
Elevations Sheet 1 Apartment Block 4

Job No	Date	Scale@A1
P15-209K	18.08.17	As indicated
Status	Drawn By	
S10 - Suitable for Planning	MFG	
Purpose	Checked By	
3.0_Planning	MK	

Drawing Number	Revision
P15-209K-RAU-13-ZZ-DR-A-32001	P03.04

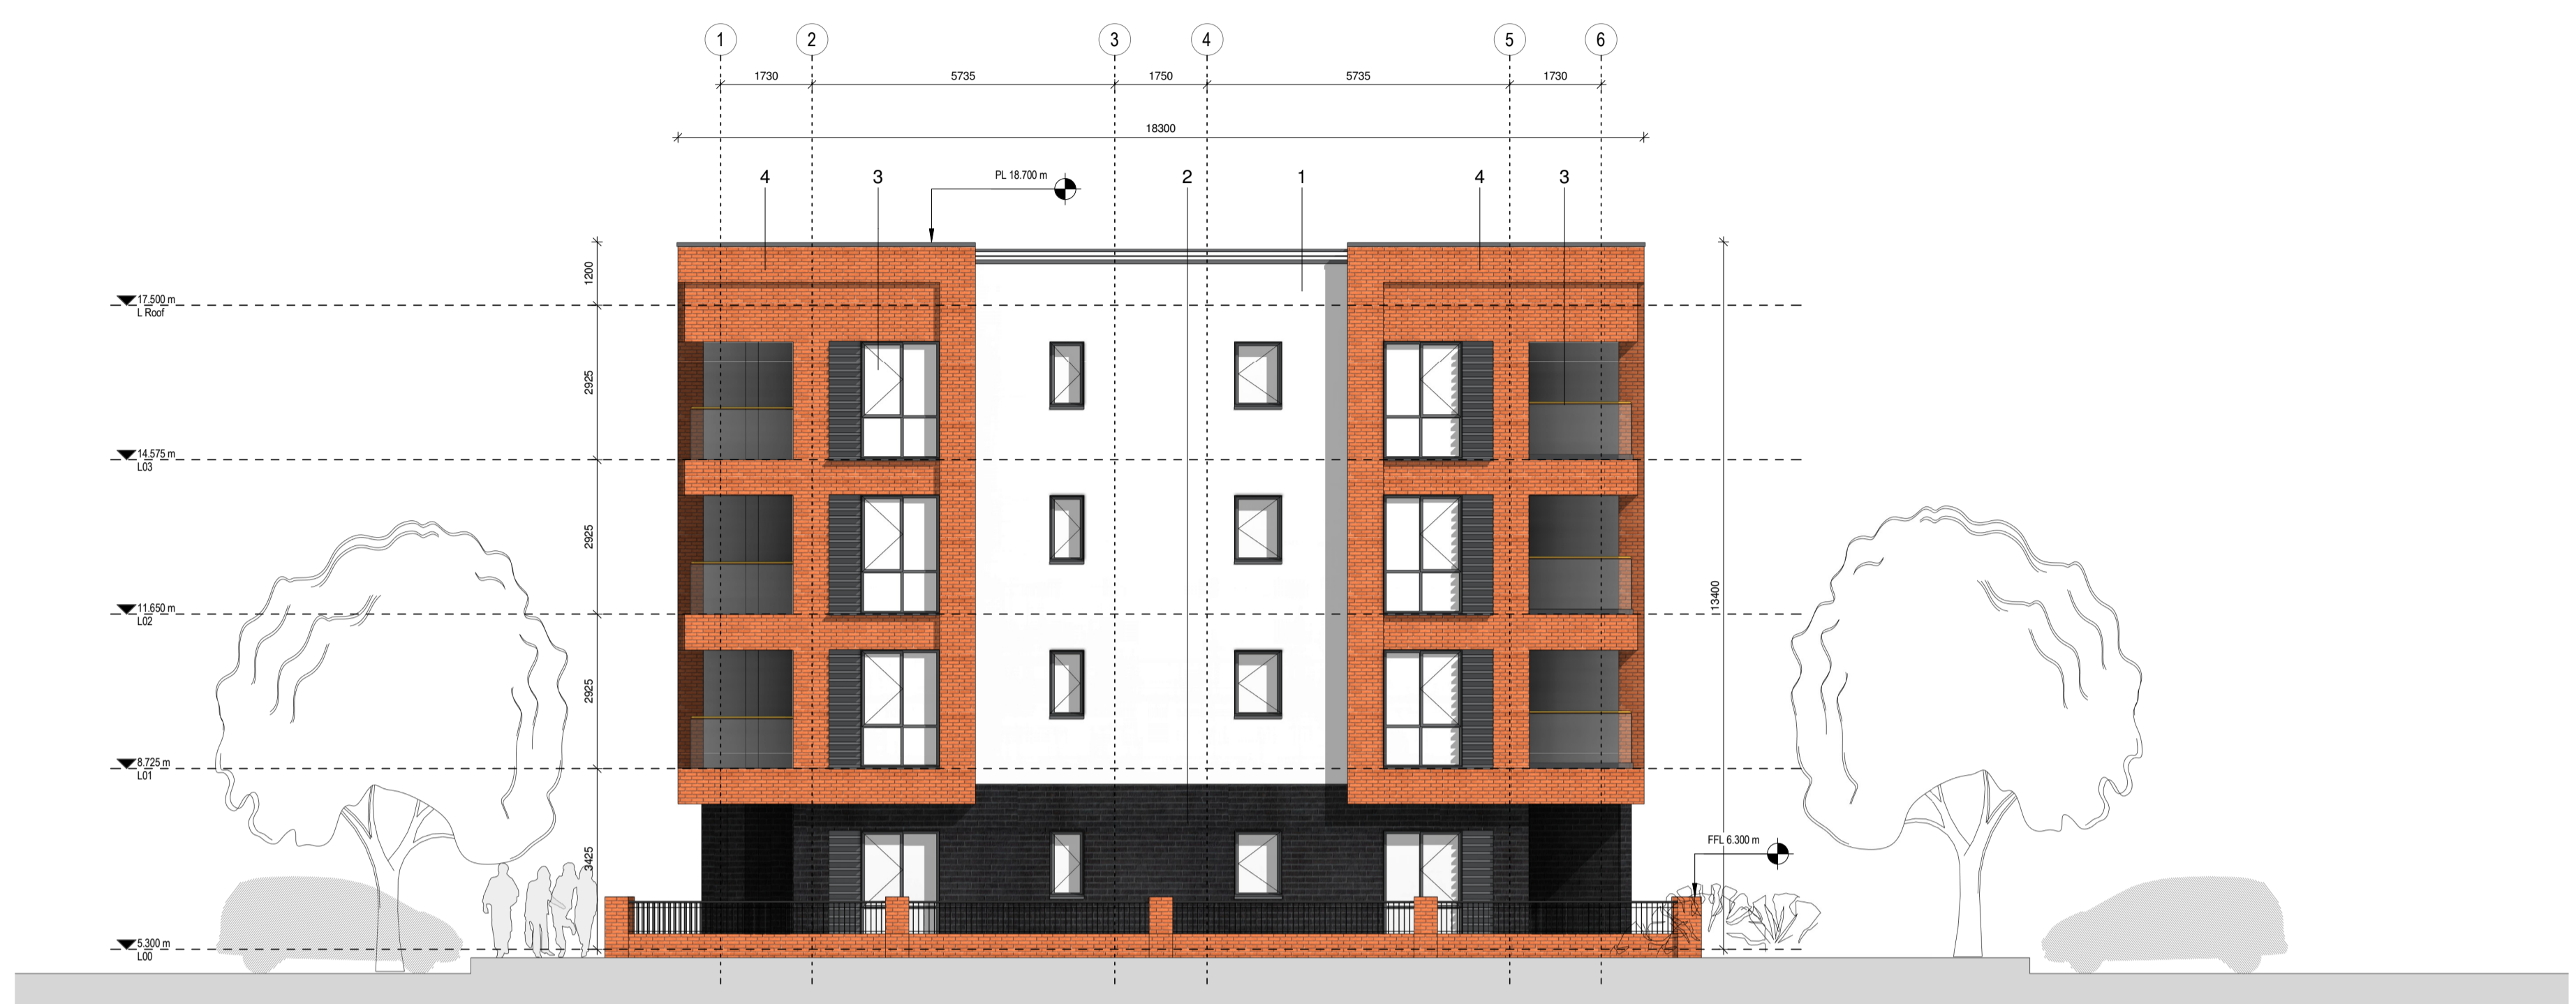

1 ELEVATION.A
1:100 @ A3



2 ELEVATION.B
1:100 @ A3