
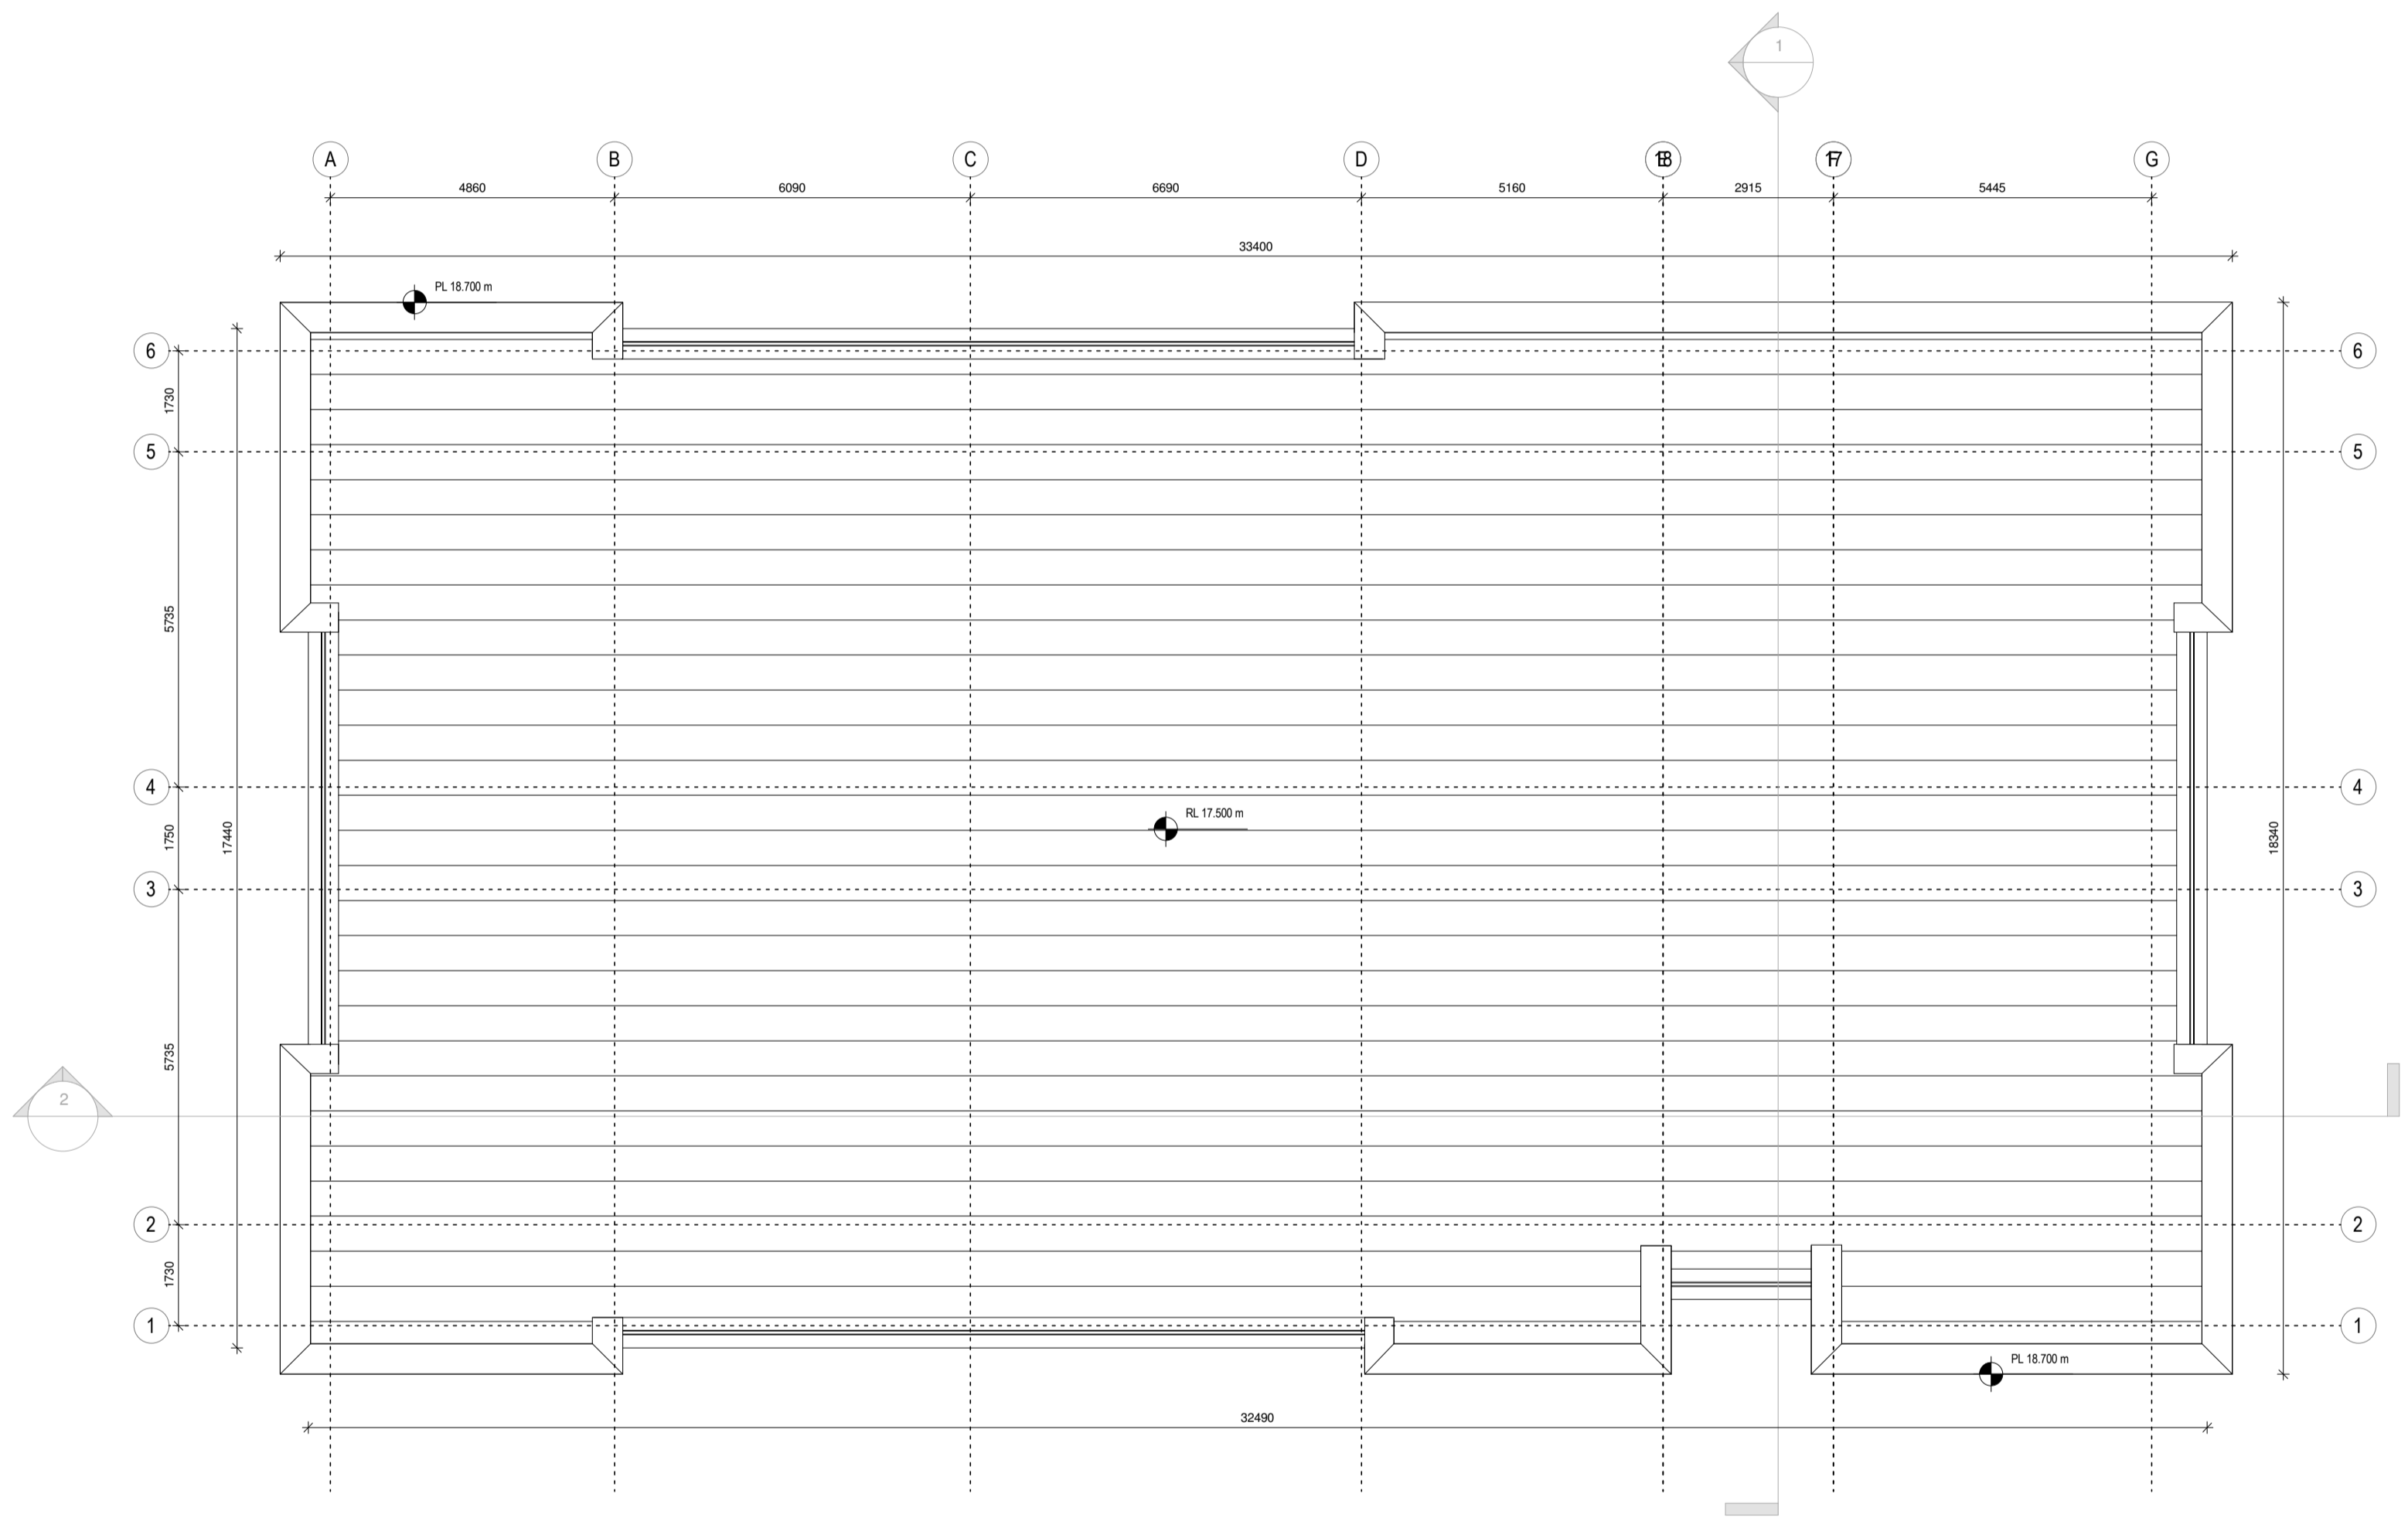
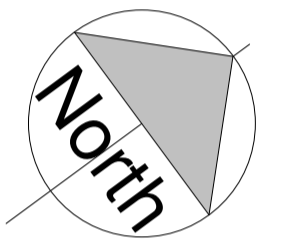
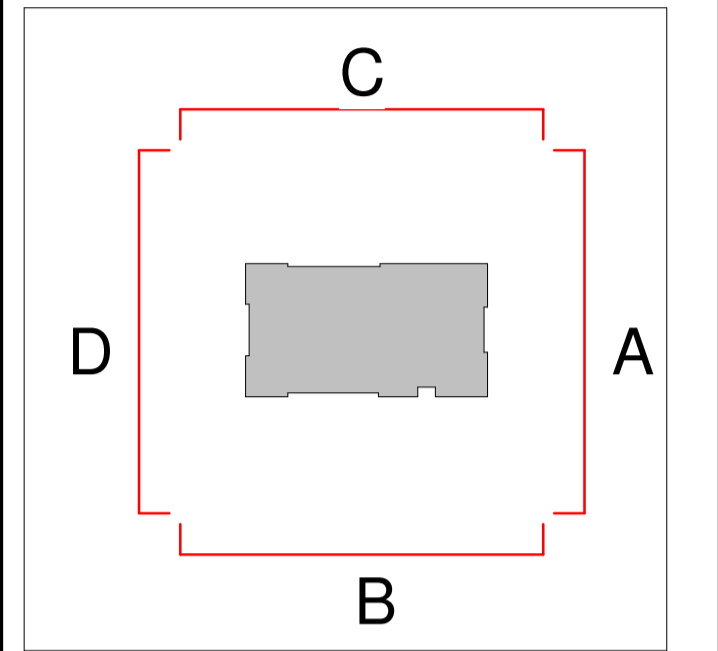


Notes:
DO NOT SCALE FROM THIS DRAWING. USE FIGURED DIMENSIONS IN ALL CASES. VERIFY DIMENSIONS ON SITE AND REPORT ANY DISCREPANCIES TO THE ARCHITECTS IMMEDIATELY. THIS DRAWING TO BE READ IN CONJUNCTION WITH THE ARCHITECTS SPECIFICATION. © THIS DRAWING IS COPYRIGHT AND MAY ONLY BE REPRODUCED WITH THE ARCHITECTS PERMISSION.

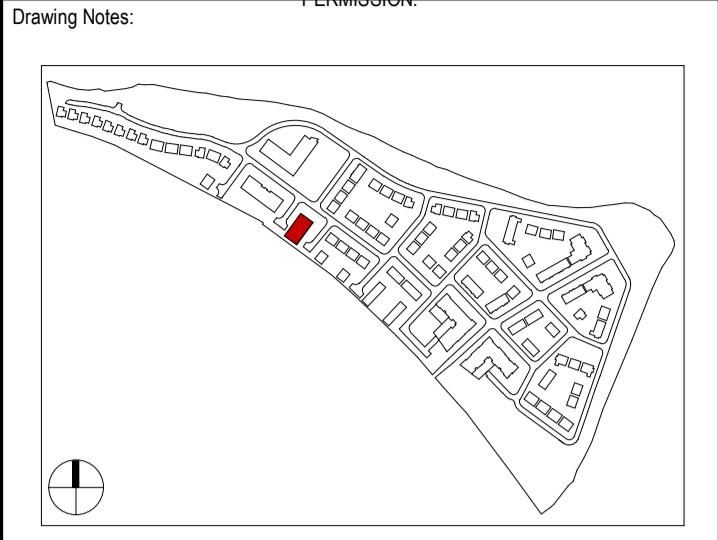

1 L04-01 ROOF LEVEL
1 : 100 1:200@A3

| | | | |
|--------|----------|------|--|
| P03.04 | 12.03.18 | BLR | Issued to Planning Consultant for Review |
| P03.03 | 02.02.18 | JMC | Issued to Planning Consultant for Review |
| P03.02 | 25.01.18 | JMC | Issued for Client Meeting |
| P03.01 | 18.08.17 | IMFG | Issued for Planning |

| Rev | Date | DRN | Description |
|-----|------|-----|-------------|
|-----|------|-----|-------------|

Reddy Architecture + Urbanism
41 Dean Street,
Kilkenny
R95 P291
T: +353 (0)56 7762697
W: www.reddyarchitecture.com
E: info@reddyarchitecture.com

Client Details:
William Neville & Sons

Project Details:
**Carcur Park
Wexford**

Drawing Title:
Apartment Block 4 Roof Level

| | | |
|--|-------------------------|---------------------------------|
| Job No P15-209K | Date 18.08.17 | Scale@A1 As indicated |
| Status S10 - Suitable for Planning | Drawn By MFG | |
| Purpose 3.0_Planning | Checked By MK | |

| | |
|--|---------------------------|
| Drawing Number P15-209K-RAU-13-04-DR-A-31001 | Revision P03.04 |
|--|---------------------------|