



DO NOT SCALE FROM THIS DRAWING. USE FIGURED DIMENSIONS IN ALL CASES. VERIFY DIMENSIONS ON SITE AND REPORT ANY DISCREPANCIES TO THE ARCHITECTS IMMEDIATELY. THIS DRAWING TO BE READ IN CONJUNCTION WITH THE ARCHITECTS SPECIFICATION, FIRE CERTIFICATE, DAC, OTHER CONSULTANTS ISSUED DRAWINGS AND REPORTS. CONTRACTOR IS RESPONSIBLE FOR:
 1. ALL DIMENSIONS, QUANTITIES AND PERFORMANCE REQUIREMENTS TO BE CONFIRMED ON SITE
 2. ALL INFORMATION THAT PERTAINS SOLELY TO THE FABRICATION PROCESSES OR TO THE TECHNIQUES OF CONSTRUCTION
 3. ALL COORDINATION OF THE WORK OF ALL TRADES
 4. ASSURING CONSISTENCY WITH THE CONTRACT DOCUMENTS
 © THIS DRAWING IS COPYRIGHT AND MAY ONLY BE REPRODUCED WITH THE ARCHITECTS PERMISSION.


Elevation 2

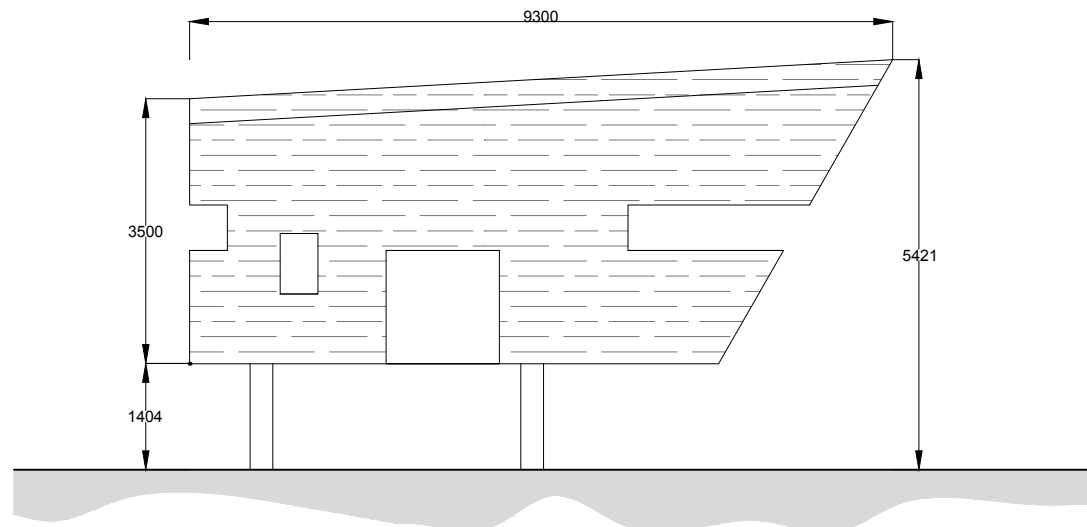


Elevation 3

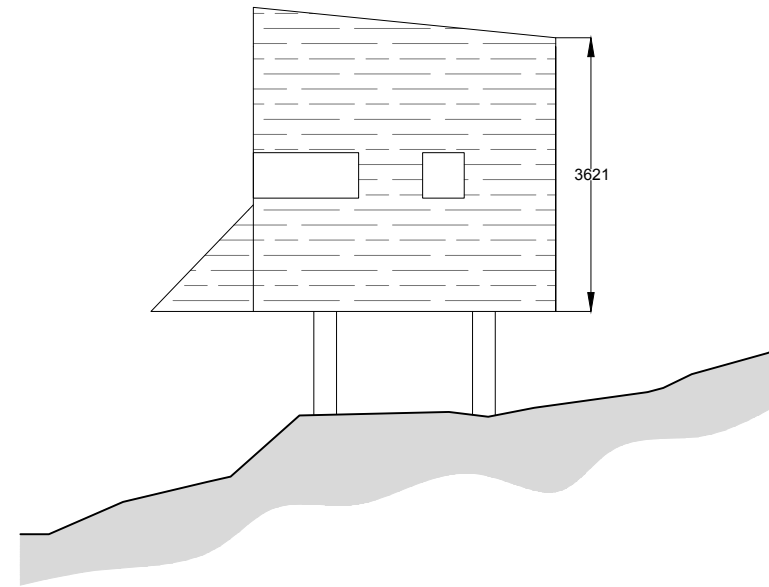



Elevation 4

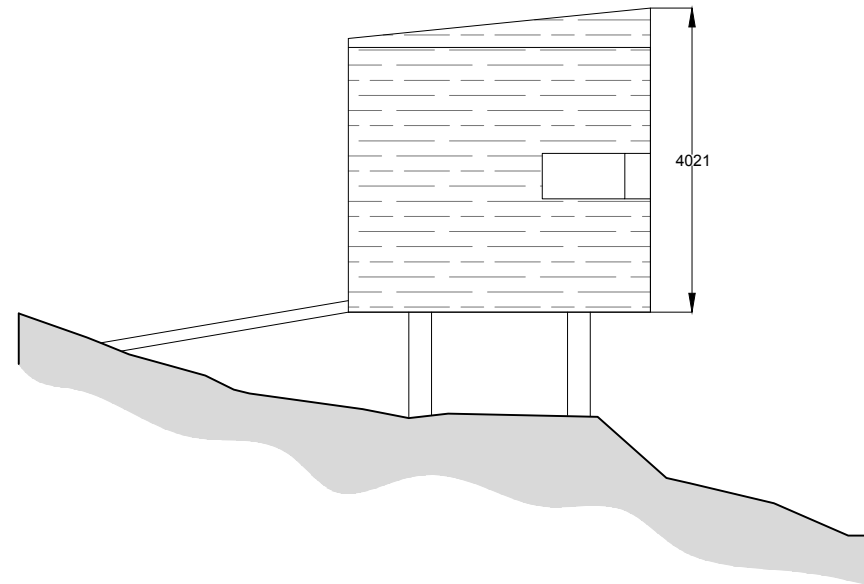

Section A-A

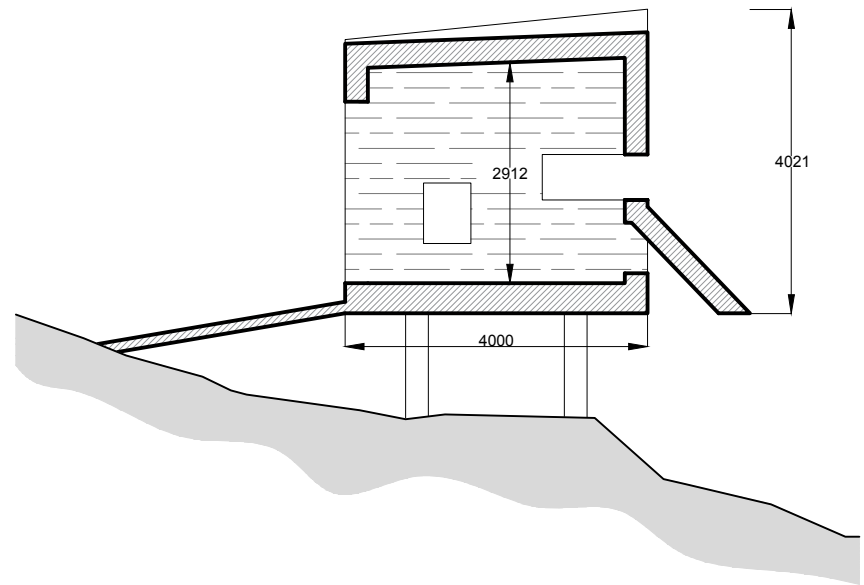


Elevation 1

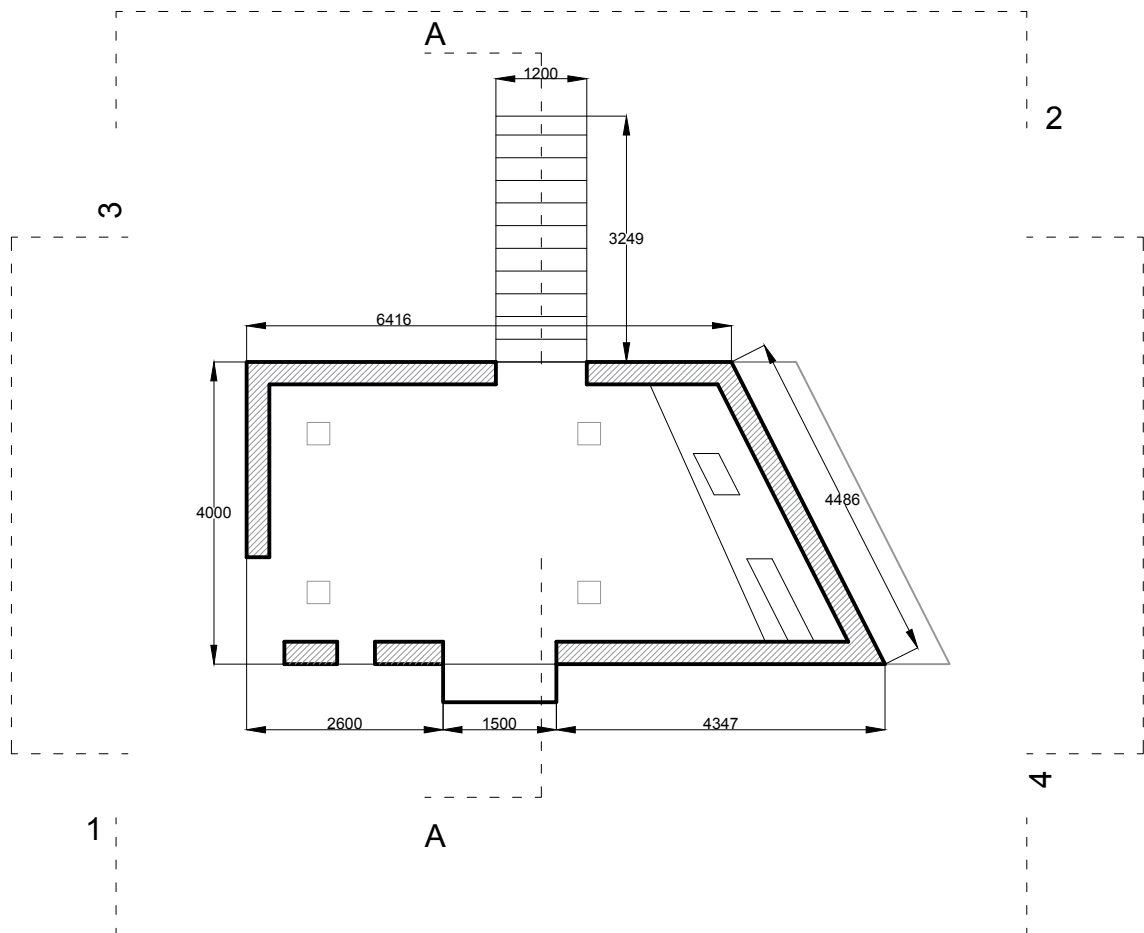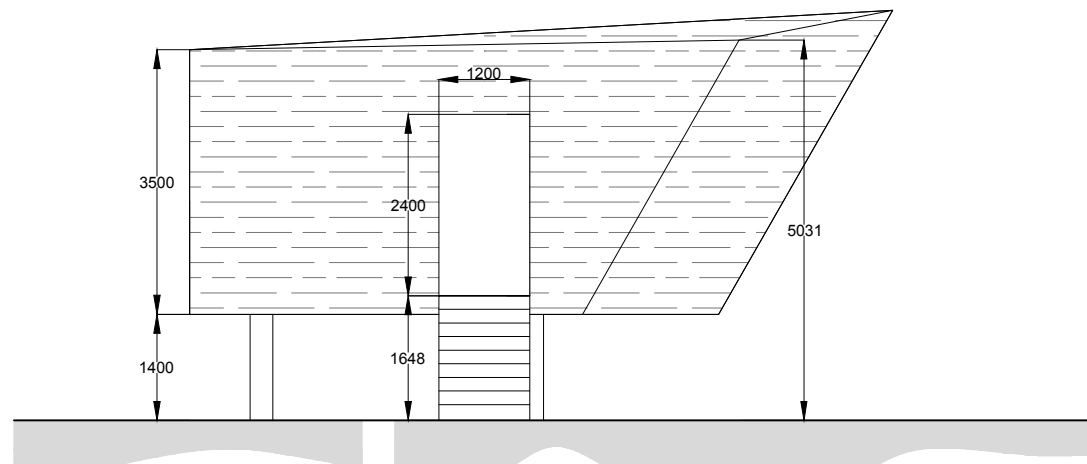

DRG. SERIES
3.0 PLANNING

REV	DATE	DRN	NOTES
P03.03	03/02/2018	BLR	Issued to Planning Consultant for Review
P03.02	25/01/2018	BLR	Issued for Client Review Meeting

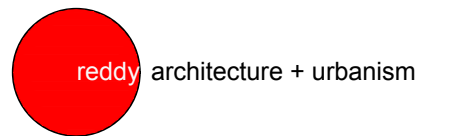

JOB
 CARCUR PARK
 Dublin

CLIENT
 WILLIAM NEVILLE & SONS

TITLE
 BIRD HIDE

DATE 15/01/2018 **SCALE** 1:100
DRN LB **CHECKED** MK

JOB NUMBER **DRWG NUMBER** **REVISION**
 P15 - 209 RAU-XX-00-DR-A-31001 P03.03

DUBLIN OFFICE
 DARTRY MILLS,
 DARTRY ROAD,
 DUBLIN 6,
 IRELAND
 Tel: + 353 (1) 498 7000
 Fax: + 353 (1) 498 7001
 info@reddyarchitecture.com
 www.reddyarchitecture.com

KILKENNY OFFICE
 41 DEAN STREET,
 KILKENNY,
 IRELAND
 Tel: + 353 (56) 776 2697
 kilkenney@reddyarchitecture.com
 www.reddyarchitecture.com