



1 04 Front Elevation
1:100 @ A3



2 05 Side Elevation
1:100 @ A3

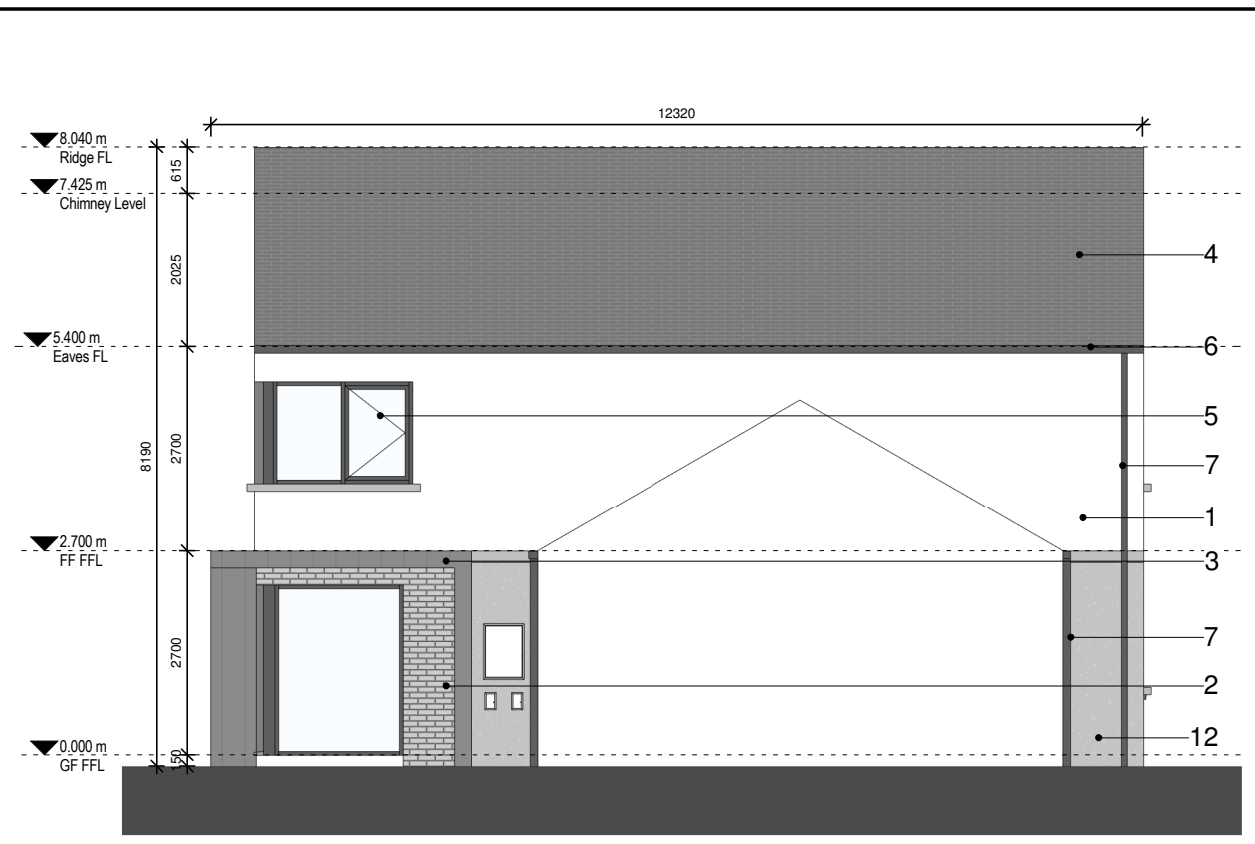

3 06 Rear Elevation
1:100 @ A3

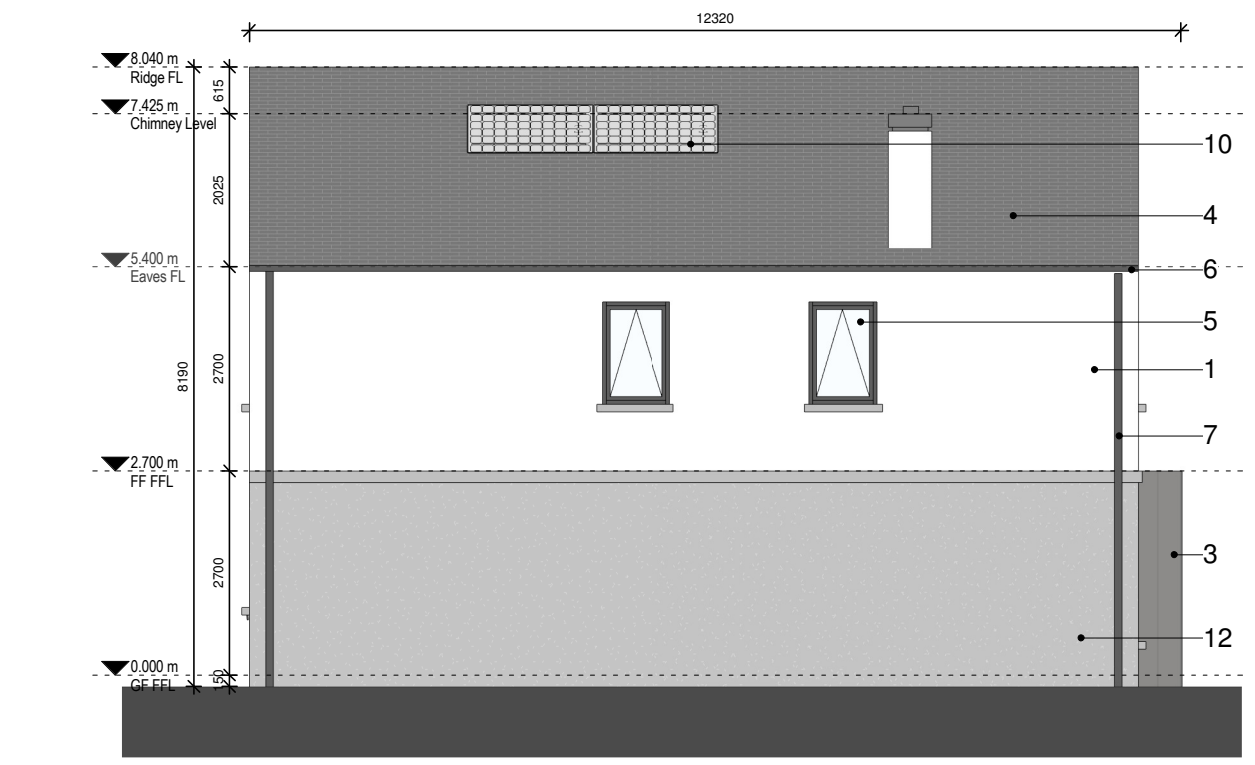

4 07 Side Elevation
1:100 @ A3

Notes:
DO NOT SCALE FROM THIS DRAWING. USE FIGURED DIMENSIONS IN ALL CASES. VERIFY DIMENSIONS ON SITE AND REPORT ANY DISCREPANCIES TO THE ARCHITECTS IMMEDIATELY. THIS DRAWING TO BE READ IN CONJUNCTION WITH THE ARCHITECTS SPECIFICATION. © THIS DRAWING IS COPYRIGHT AND MAY ONLY BE REPRODUCED WITH THE ARCHITECTS PERMISSION.

Drawing Notes:

Keynote Legend	
Key Value	Keynote Text
1	Selected Render Finish
2	Selected Brick Finish
3	Selected Metal Finish
4	Selected Slate Roof Finish
5	Selected Alu Clad/Timber Windows & Doors
6	Selected Aluminum Gutters
7	Selected Aluminum Downpipes
10	Selected Solar/PV Panel
11	Selected Timber Cladding
12	Selected Wet Dash Render

P03.03	02/02/18	JMc A	Issued to Planning Consultant for Review
P03.02	25/01/18	MFG	Issued for Client Review Meeting
P03.01	18/08/17	MFG	Issued for Planning

Rev	Date	DRN	Description
-----	------	-----	-------------

Reddy Architecture + Urbanism
41 Dean Street,
Kilkenny
R95 P291
T: +353 (0)56 7762697
W: www.reddyarchitecture.com
E: info@reddyarchitecture.com

Client Details:
William Neville & Sons

Project Details:
Carcur Park
Wexford

Drawing Title:
House Type A1, Detached 4 Bed, Elevations

Job No P15-209K	Date 04/01/2018	Scale@A3 1:100
Status S10 - Issued for Planning	Drawn By: J Mc	
Purpose 3.0 Planning	Checked By: MK	
Drawing Number P15-209K-RAU-XX-01-DR-A-32001	Revision P03.03	