



1 00 Ground Floor Plan
1 : 100 @ A3

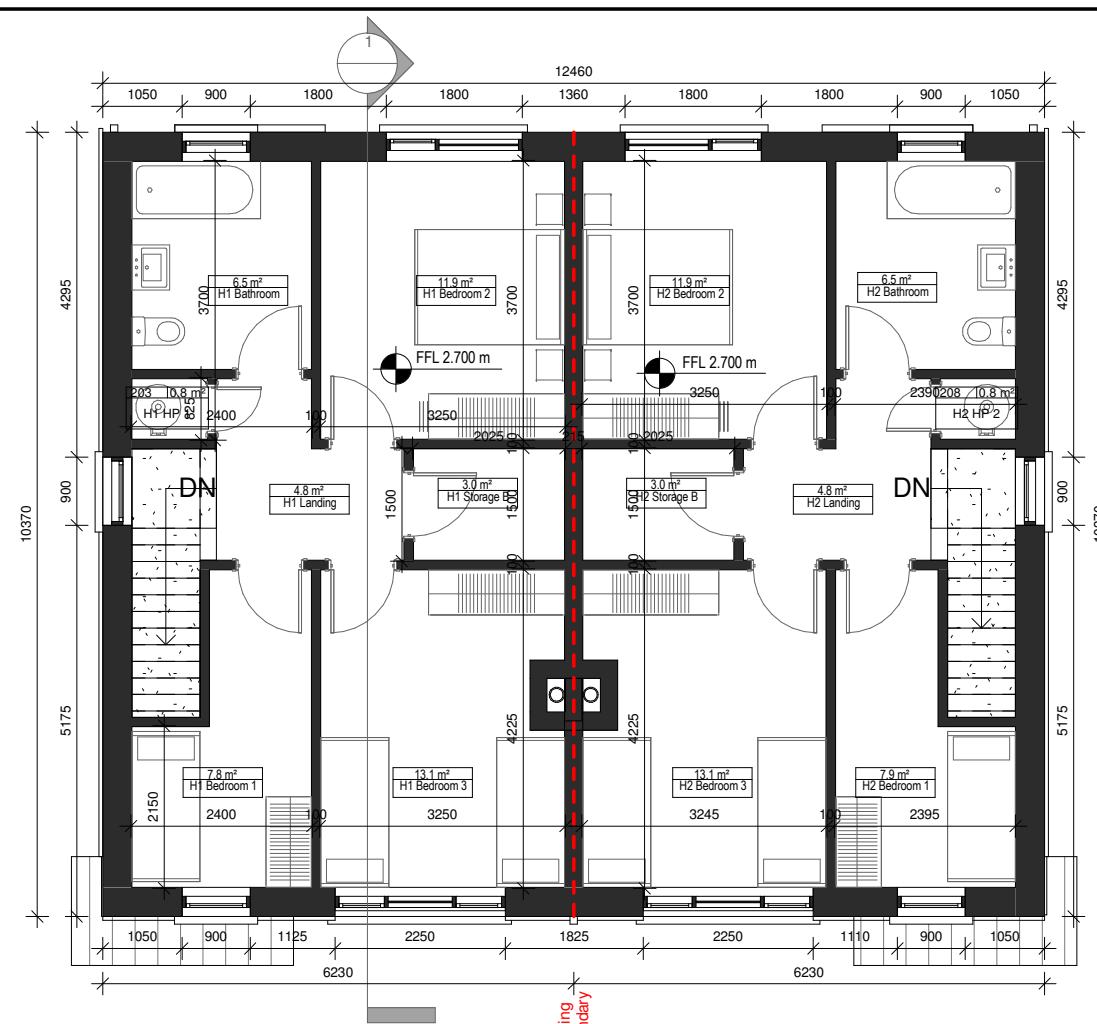

2 01 First Floor Plan
1 : 100 @ A3

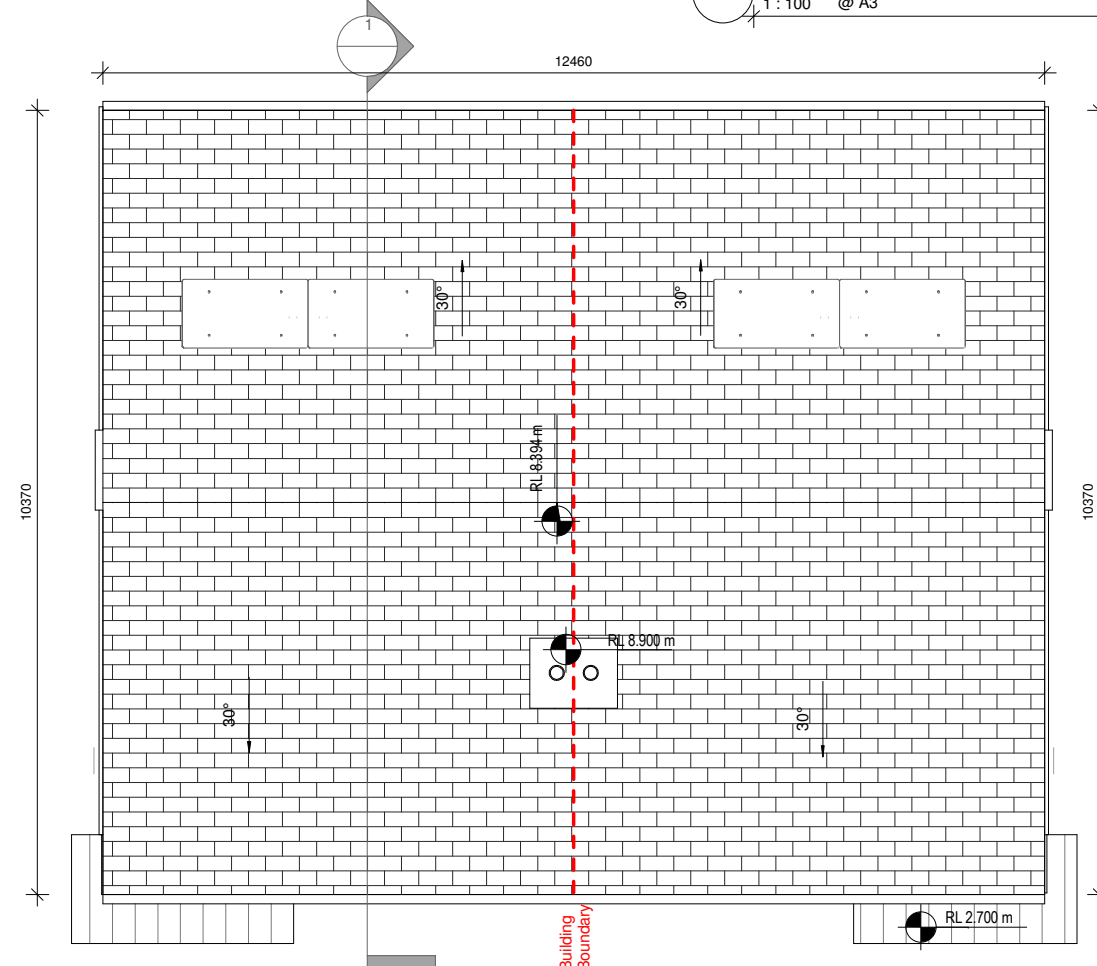

3 03 Roof Plan
1 : 100 @ A3

Storage Schedule H1

Name	Area
H1 Storage A	2.5 m ²
H1 Storage B	3.0 m ²
	5.5 m ²

Storage Schedule H2

Name	Area
H2 Storage A	2.5 m ²
H2 Storage B	3.0 m ²
	5.5 m ²

Notes:
DO NOT SCALE FROM THIS DRAWING. USE FIGURED DIMENSIONS IN ALL CASES. VERIFY DIMENSIONS ON SITE AND REPORT ANY DISCREPANCIES TO THE ARCHITECTS IMMEDIATELY. THIS DRAWING TO BE READ IN CONJUNCTION WITH THE ARCHITECTS SPECIFICATION. © THIS DRAWING IS COPYRIGHT AND MAY ONLY BE REPRODUCED WITH THE ARCHITECTS PERMISSION.

Drawing Notes:

Area Schedule	
Name	Area
First Floor	49.8 m ²
Ground Floor House	55.0 m ²
	104.7 m ²

Note:
North Direction and Levels vary throughout Site. Please refer to Proposed Site Plan (Masterplan)

P03.03	02.02.18	JMc A	Issued to Planning Consultant for Review
P03.02	25/01/18	MFG	Issued for Client Review Meeting
P03.01	18/08/17	MFG	Issued for Planning

Rev	Date	DRN	Description
-----	------	-----	-------------



Reddy Architecture + Urbanism
41 Dean Street,
Kilkenny
R95 P291
T: +353 (0)56 7762697
W: www.reddyarchitecture.com
E: info@reddyarchitecture.com

Client Details:
William Neville & Sons

Project Details:
Carcur Park
Wexford

Drawing Title:
House Type B1-S, Semi-detached 3 Bed, Plans

Job No P15-209K	Date 05/01/18	Scale@A3 1 : 100
Status S10 - Issued for Planning	Drawn By: JMc	
Purpose 3.0 Planning	Checked By: MK	
Drawing Number P15-209K-RAU-XX-05-DR-A-31001	Revision P03.03	