



1 Ground Floor Plan
1 : 100 @ A3

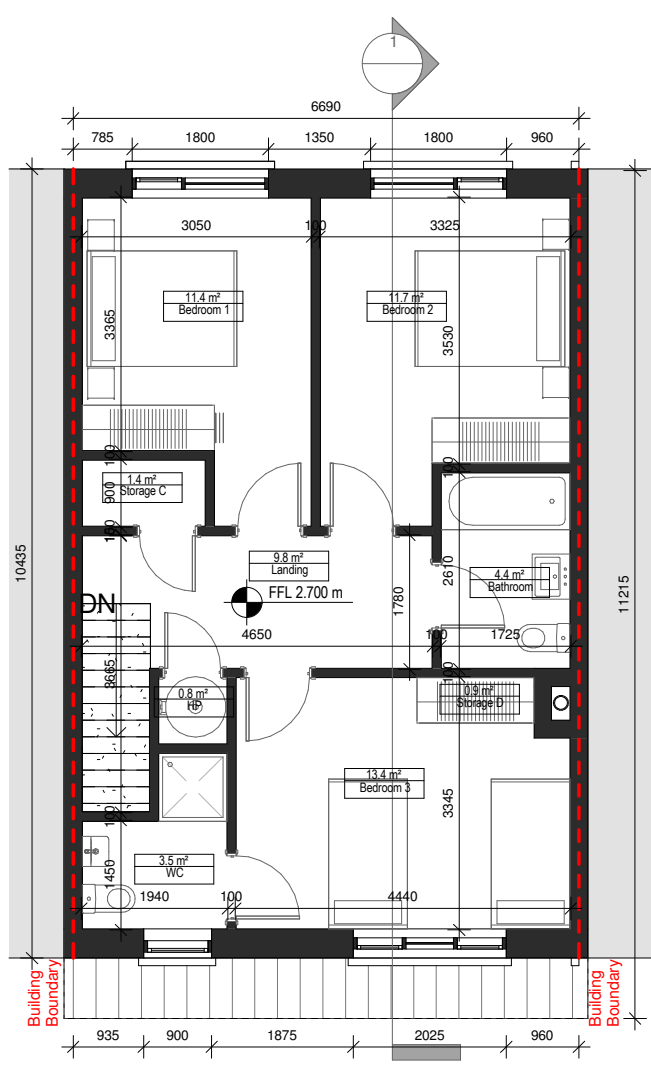

2 First Floor Plan
1 : 100 @ A3

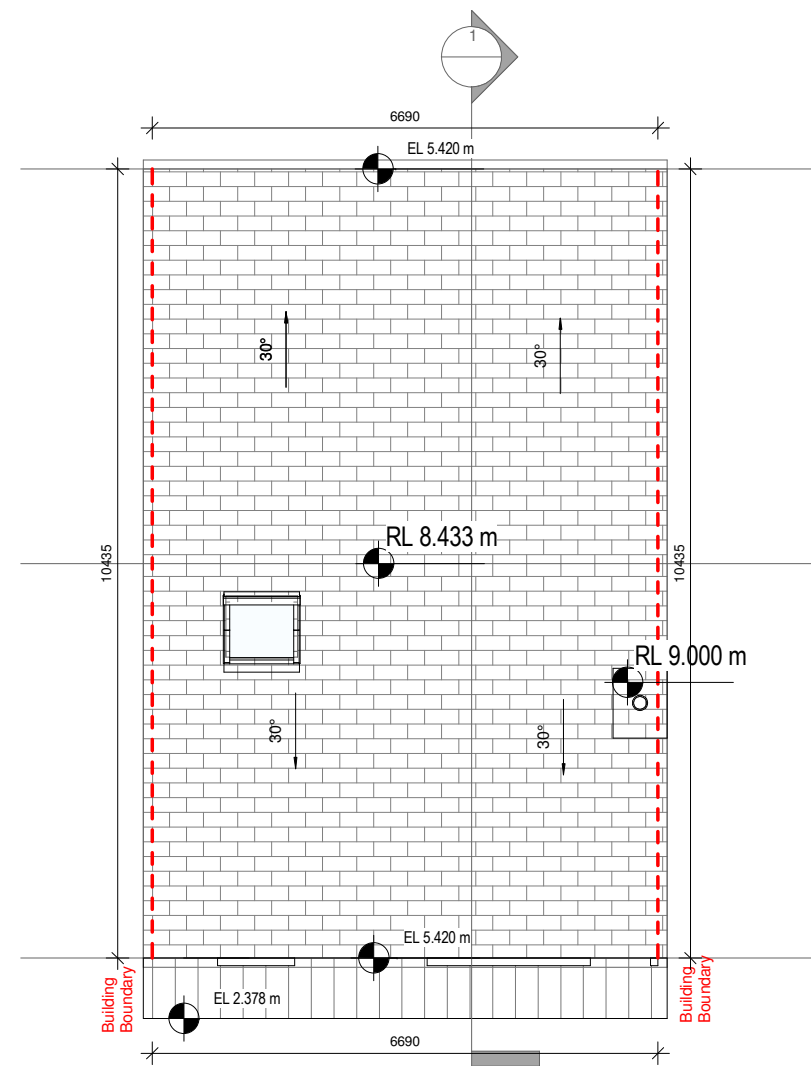

3 Roof Plan
1 : 100 @ A3

Storage Schedule	
Name	Area
Storage A	1.8 m ²
Storage B	2.1 m ²
Storage C	1.4 m ²
Storage D	0.9 m ²
	6.2 m ²

Notes:
DO NOT SCALE FROM THIS DRAWING. USE FIGURED DIMENSIONS IN ALL CASES. VERIFY DIMENSIONS ON SITE AND REPORT ANY DISCREPANCIES TO THE ARCHITECTS IMMEDIATELY. THIS DRAWING TO BE READ IN CONJUNCTION WITH THE ARCHITECTS SPECIFICATION. © THIS DRAWING IS COPYRIGHT AND MAY ONLY BE REPRODUCED WITH THE ARCHITECTS PERMISSION.

Drawing Notes:
Area Schedule

Name	Area
First Floor	56.1 m ²
Ground Floor	64.0 m ²
Grand total: 2	120.1 m ²

Note:
North Direction and Levels vary throughout Site. Please refer to Proposed Site Plan (Masterplan)

Rev	Date	DRN	Description
P03.03	02.02.18	JMc A	Issued to Planning Consultant for Review
P03.02	25/01/18	MFG	Issued for Client Review Meeting
P03.01	18/08/17	MFG	Issued for Planning



Reddy Architecture + Urbanism
41 Dean Street,
Kilkenny
R95 P291
T: +353 (0)56 7762697
W: www.reddyarchitecture.com
E: info@reddyarchitecture.com

Client Details:
William Neville & Sons

Project Details:
Carcur Park
Wexford

Drawing Title:
House Type B2, Terrace 3 Bed, Plans

Job No P15-209K	Date 05/01/18	Scale@A3 1 : 100
Status S10 - Issued for Planning	Drawn By: J Mc	
Purpose 3.0 Planning	Checked By: MK	
Drawing Number P15-209K-RAU-XX-06-DR-A-31001	Revision P03.03	