

Notes:

DO NOT SCALE FROM THIS DRAWING. USE FIGURED DIMENSIONS IN ALL CASES. VERIFY DIMENSIONS ON SITE AND REPORT ANY DISCREPANCIES TO THE ARCHITECTS IMMEDIATELY. THIS DRAWING TO BE READ IN CONJUNCTION WITH THE ARCHITECTS SPECIFICATION. © THIS DRAWING IS COPYRIGHT AND MAY ONLY BE REPRODUCED WITH THE ARCHITECTS PERMISSION.

Drawing Notes:

Keynote Legend

Key Value	Keynote Text
1	Selected Render Finish
3	Selected Metal Finish
4	Selected Slate Roof Finish
5	Selected Alu Clad/Timber Windows & Doors
6	Selected Aluminum Gutters
7	Selected Aluminum Downpipes
10	Selected Solar/PV Panel
11	Selected Timber Cladding
12	Selected Wet Dash Render

P03.03	02.02.18	JMc A	Issued to Planning Consultant for Review
P03.02	25/01/18	MFG	Issued for Client Review Meeting
P03.01	18/08/17	MFG	Issued for Planning

Rev	Date	DRN	Description
-----	------	-----	-------------




Reddy Architecture + Urbanism
 41 Dean Street,
 Kilkenny
 R95 P291
 T: +353 (0)56 7762697
 W: www.reddyarchitecture.com
 E: info@reddyarchitecture.com

Client Details:
 William Neville & Sons


Project Details:
 Carcur Park
 Wexford

Drawing Title:
 House Type B4, Semi-detached 3 Bed, Elevations


Job No P15-209K	Date 05/01/18	Scale@A3 1 : 100
Status S10 - Issued for Planning	Drawn By: JMc	
Purpose 3.0 Planning	Checked By: MK	
Drawing Number P15-209K-RAU-XX-08-DR-A-32001	Revision P03.03	

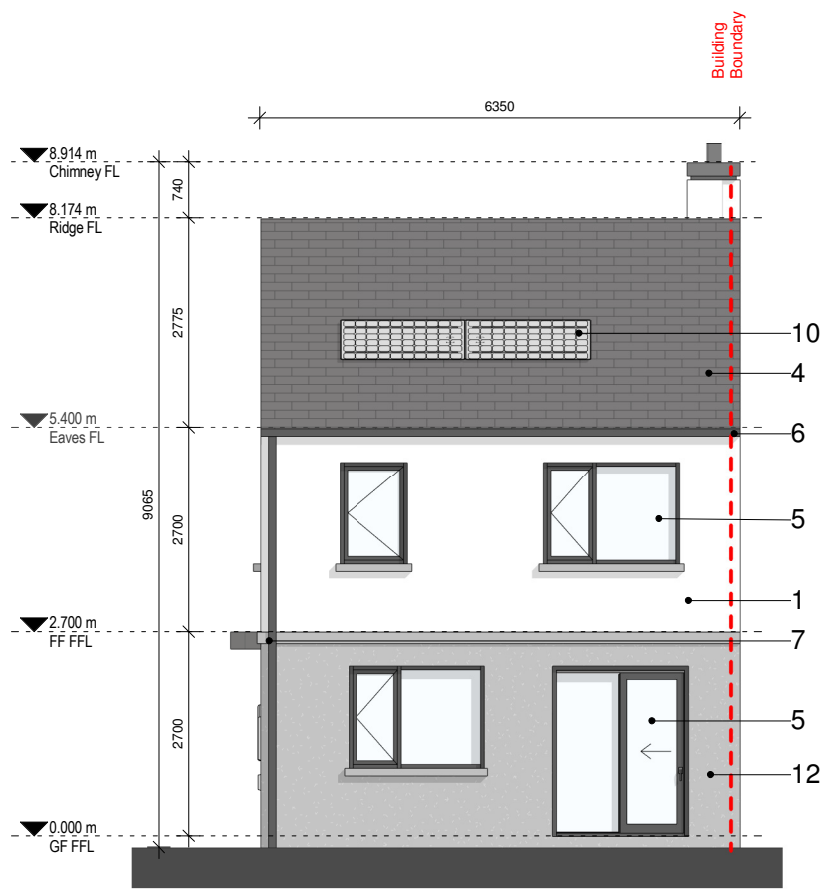


3 03 Rear Elevation
 1 : 100 @ A3

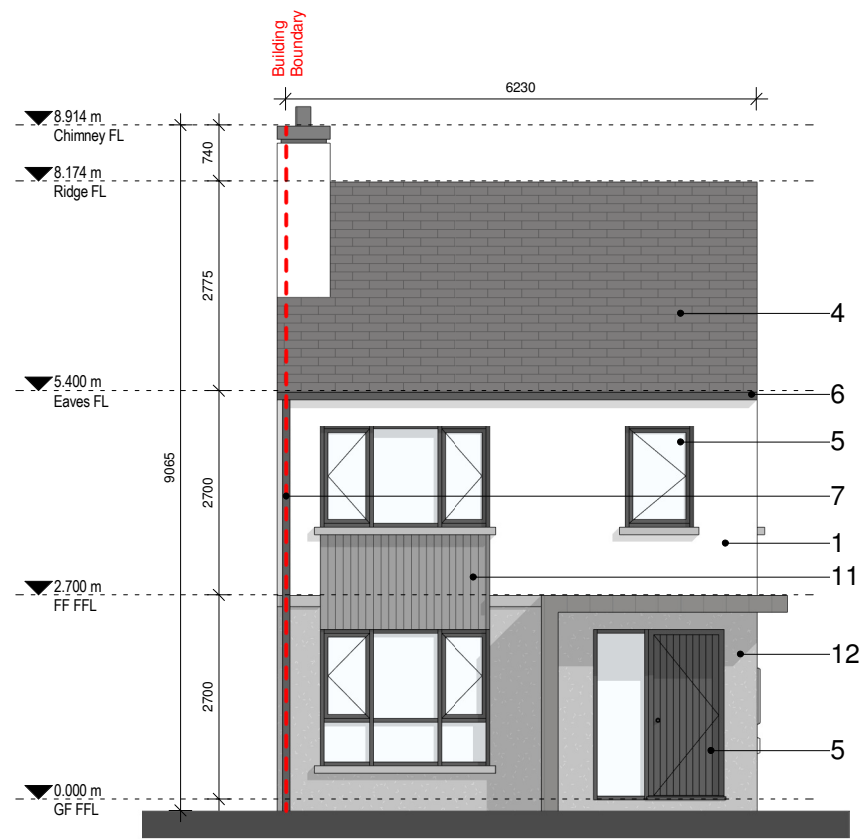

1 01 Front Elevation
 1 : 100 @ A3

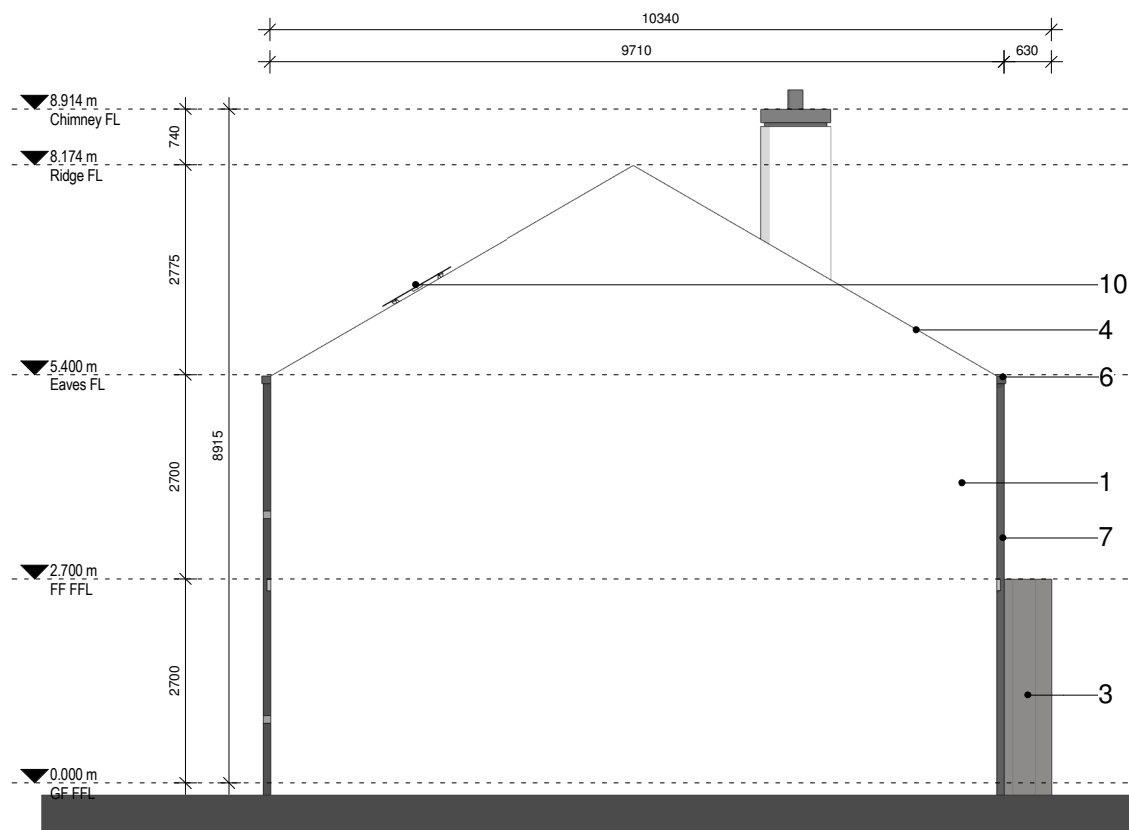

2 02 Side Elevation
 1 : 100 @ A3

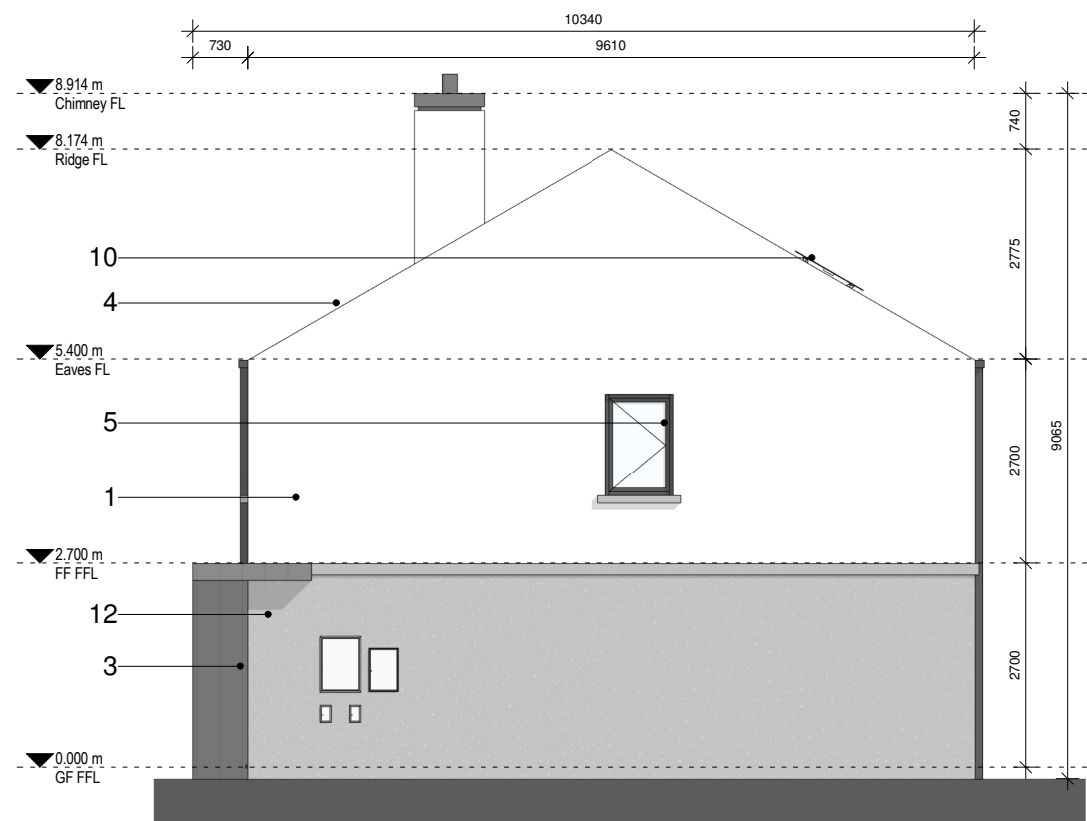

4 01 Side Elevation
 1 : 100 @ A3