



DO NOT SCALE FROM THIS DRAWING. USE FIGURED DIMENSIONS IN ALL CASES. VERIFY DIMENSIONS ON SITE AND REPORT ANY DISCREPANCIES TO THE ARCHITECT IMMEDIATELY. THIS DRAWING TO BE READ IN CONJUNCTION WITH THE ARCHITECT'S SPECIFICATION, FIRE CERTIFICATE, DAC, OTHER CONSULTANTS ISSUED DRAWINGS AND REPORTS. CONTRACTOR IS RESPONSIBLE FOR:
 1. ALL DIMENSIONS, QUANTITIES AND PERFORMANCE REQUIREMENTS TO BE CONFIRMED ON SITE.
 2. ALL INFORMATION THAT PERTAINS SOLELY TO THE FABRICATION PROCESSES OR TO THE TECHNIQUES OF CONSTRUCTION.
 3. ALL COORDINATION OF THE WORK OF ALL TRADES.
 4. ASSURING CONSISTENCY WITH THE CONTRACT DOCUMENTS.
 © THIS DRAWING IS COPYRIGHT AND MAY ONLY BE REPRODUCED WITH THE ARCHITECT'S PERMISSION.

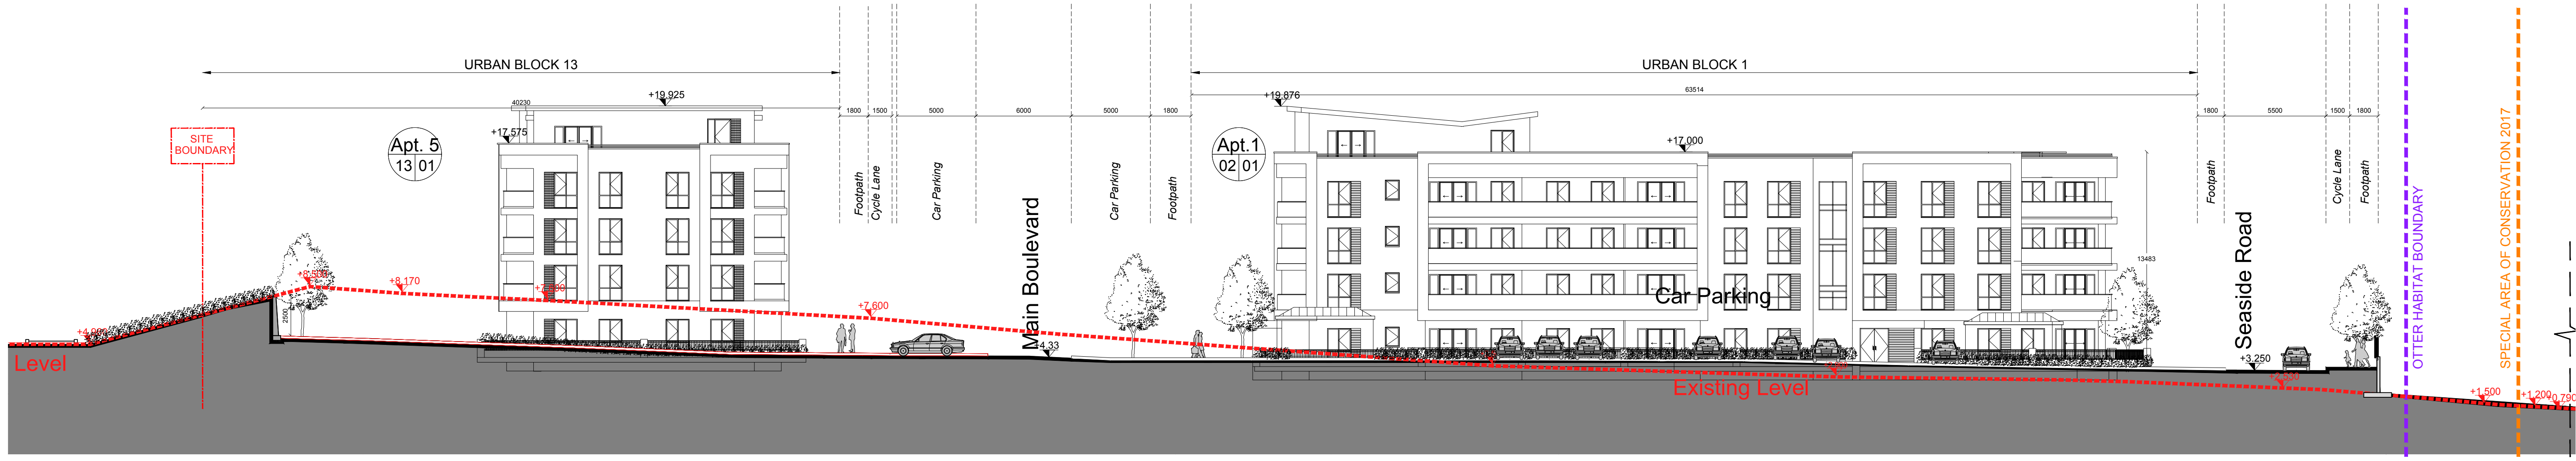


Site Section A-A
1:200

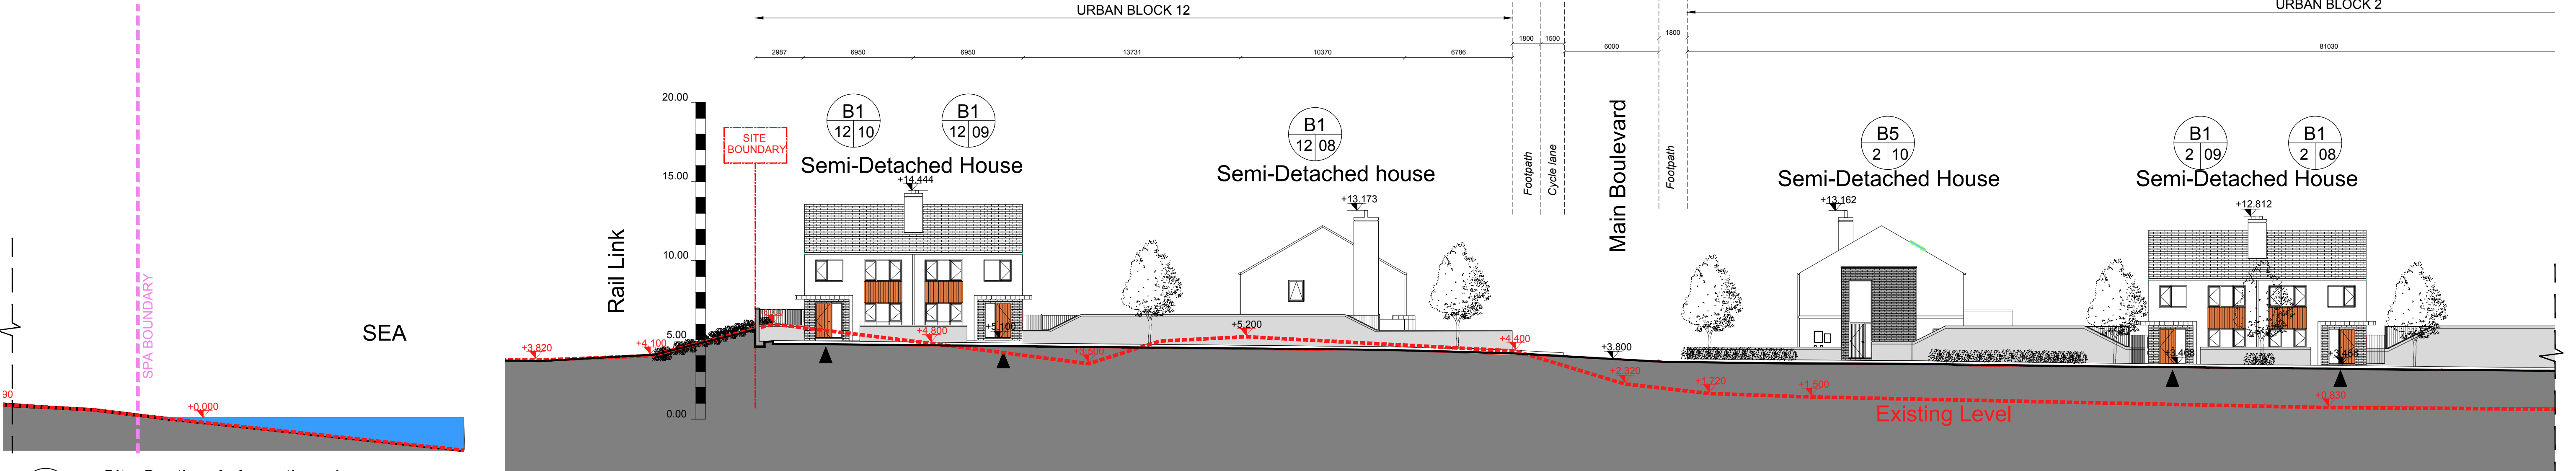


Site Section A-A continued
1:200

Site Section D-D
1:200

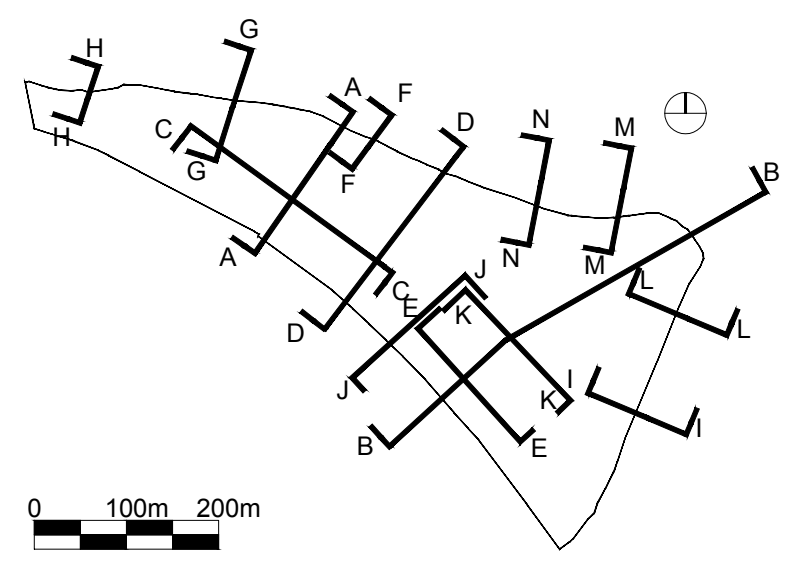

- OTTER HABITAT BOUNDARY
- SPECIAL AREA OF CONSERVATION 2017
- EXISTING LEVEL

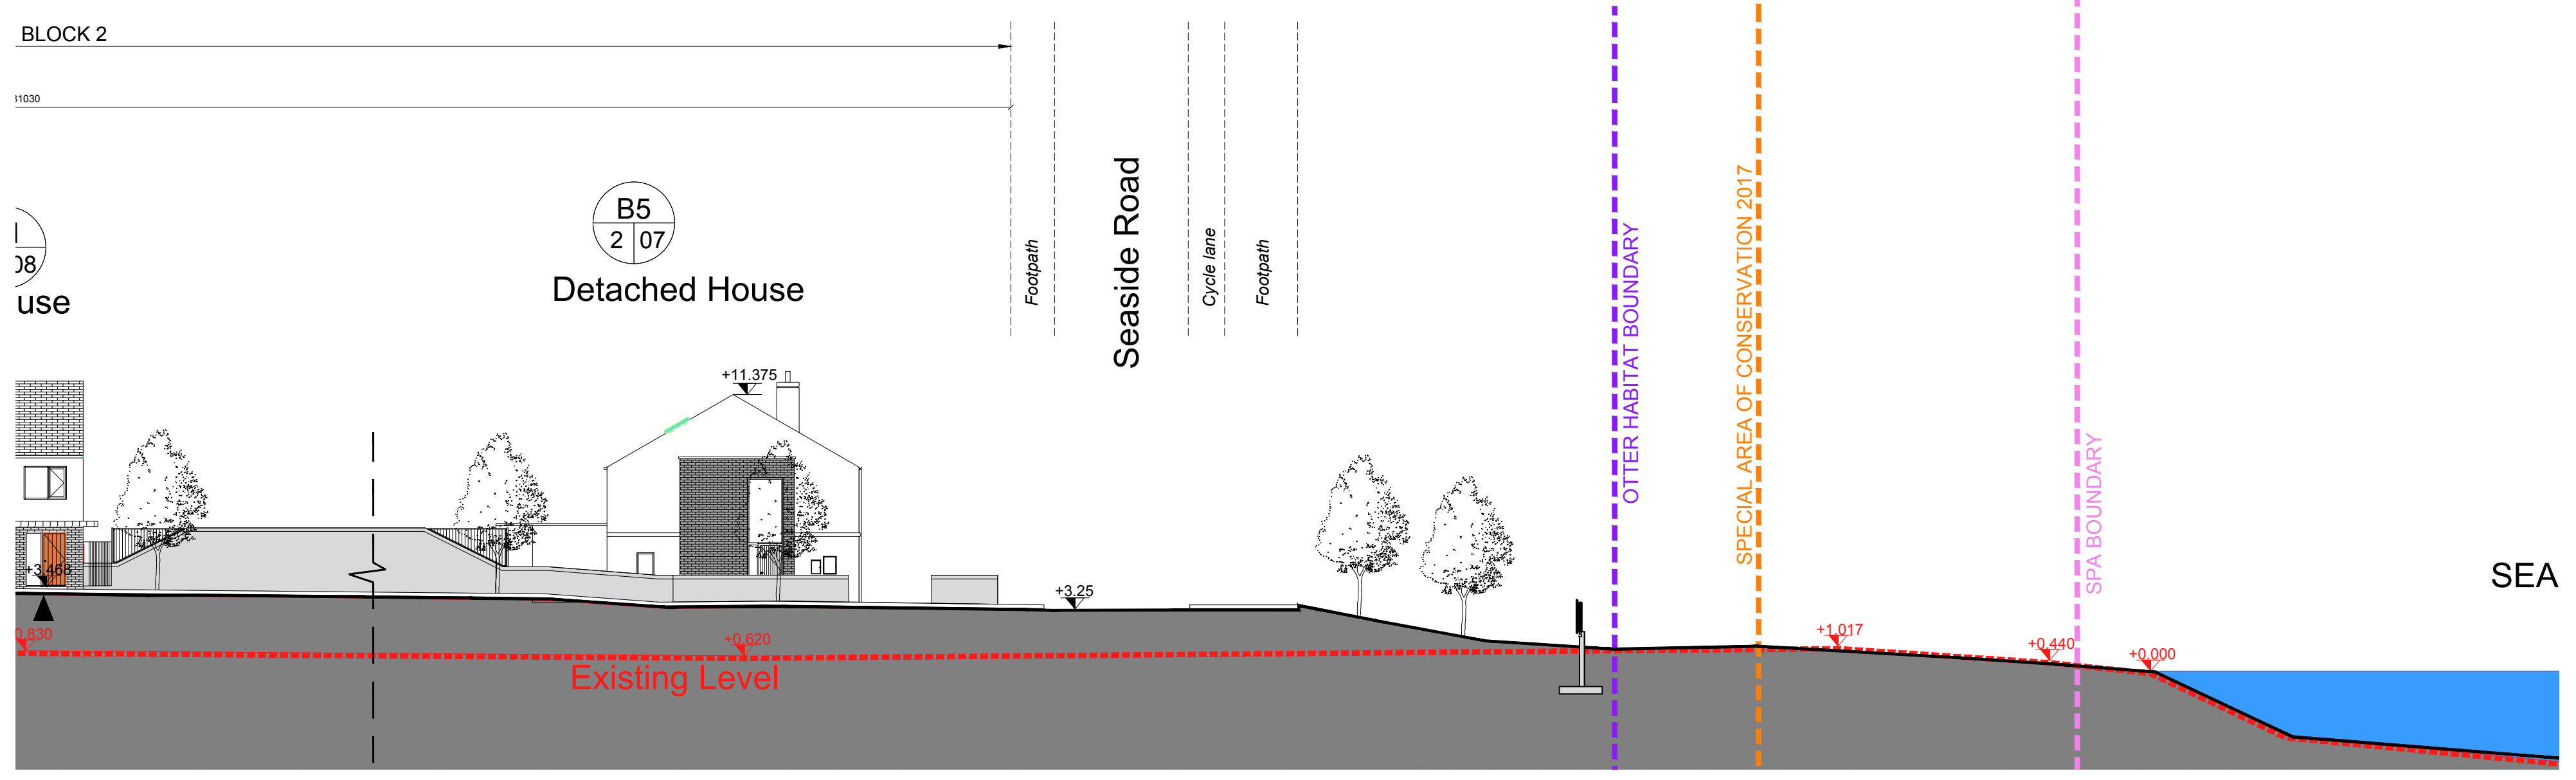

Site Section D-D continued
1:200

DRG. SERIES
3.0 PLANNING

REV	DATE	DRN	NOTES
010	14/08/2020	BLR	Issued for Planning
020	22/03/2018	BLR	Issued to Planning Consultant for Review
030	02/02/2018	BLR	Issued to Planning Consultant for Review
040	25/01/2018	BLR	Issued for Client Review Meeting
050	18/08/2017	BLR	S10 Issued for Planning



JOB
Carcur Park Housing Development

CLIENT
WILLIAM NEVILLE & SONS

TITLE
Proposed Site Sections (4 of 8)

DATE Janvior 2017 **SCALE** 1:200 @ A1
DRN BLR **CHECKED** MK

JOB NUMBER P15-209K **DRWG NUMBER** RAU-ZZ-ZZ-DR-A-33008 **REVISION** P03.05

DUBLIN OFFICE
DARTRY MILLS,
DARTRY ROAD,
DUBLIN 6,
IRELAND
Tel: + 353 (1) 498 7000
Fax: + 353 (1) 498 7001
info@reddyarchitecture.com
www.reddyarchitecture.com

KILKENNY OFFICE
41 DEAN STREET,
KILKENNY,
IRELAND
Tel: + 353 (56) 776 2697
kilkenny@reddyarchitecture.com
www.reddyarchitecture.com