


DO NOT SCALE FROM THIS DRAWING. USE FIGURED DIMENSIONS IN ALL CASES. VERIFY DIMENSIONS ON SITE AND REPORT ANY DISCREPANCIES TO THE ARCHITECTS IMMEDIATELY. THIS DRAWING TO BE READ IN CONJUNCTION WITH THE ARCHITECTS SPECIFICATION, FIRE CERTIFICATE, DAC, OTHER CONSULTANTS ISSUED DRAWINGS AND REPORTS. CONTRACTOR IS RESPONSIBLE FOR:
 1. ALL DIMENSIONS, QUANTITIES AND PERFORMANCE REQUIREMENTS TO BE CONFIRMED ON SITE
 2. ALL INFORMATION THAT PERTAINS SOLELY TO THE FABRICATION PROCESSES OR TO THE TECHNIQUES OF CONSTRUCTION
 3. ALL COORDINATION OF THE WORK OF ALL TRADES
 4. ASSURING CONSISTENCY WITH THE CONTRACT DOCUMENTS
 © THIS DRAWING IS COPYRIGHT AND MAY ONLY BE REPRODUCED WITH THE ARCHITECTS PERMISSION.



Site Section C-C
1:200


--- OTTER HABITAT BOUNDARY
 --- SPECIAL AREA OF CONSERVATION 2017
 --- EXISTING LEVEL

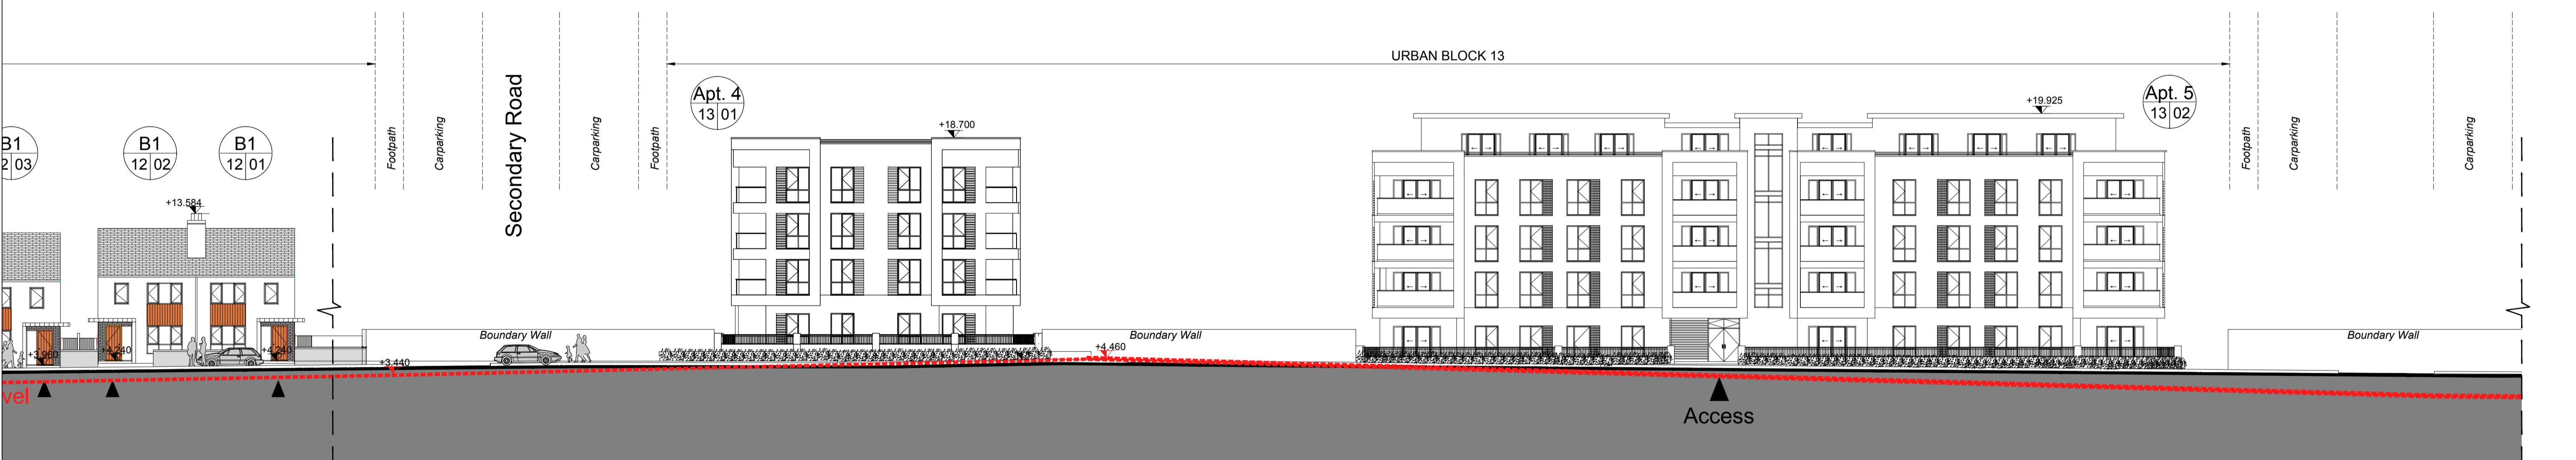

Site Section C-C continued
1:200

DRG. SERIES
3.0 PLANNING

REV	DATE	DRN	NOTES
15/08/2020	BLR		Issued for planning
14/08/2020	BLR		Issued for Planning
22/03/2018	BLR		Issued to Planning Consultant for Review
02/02/2018	BLR		Issued to Planning Consultant for Review
25/01/2018	BLR		Issued for Client Review Meeting
18/08/2017	BLR		S10 Issued for Planning

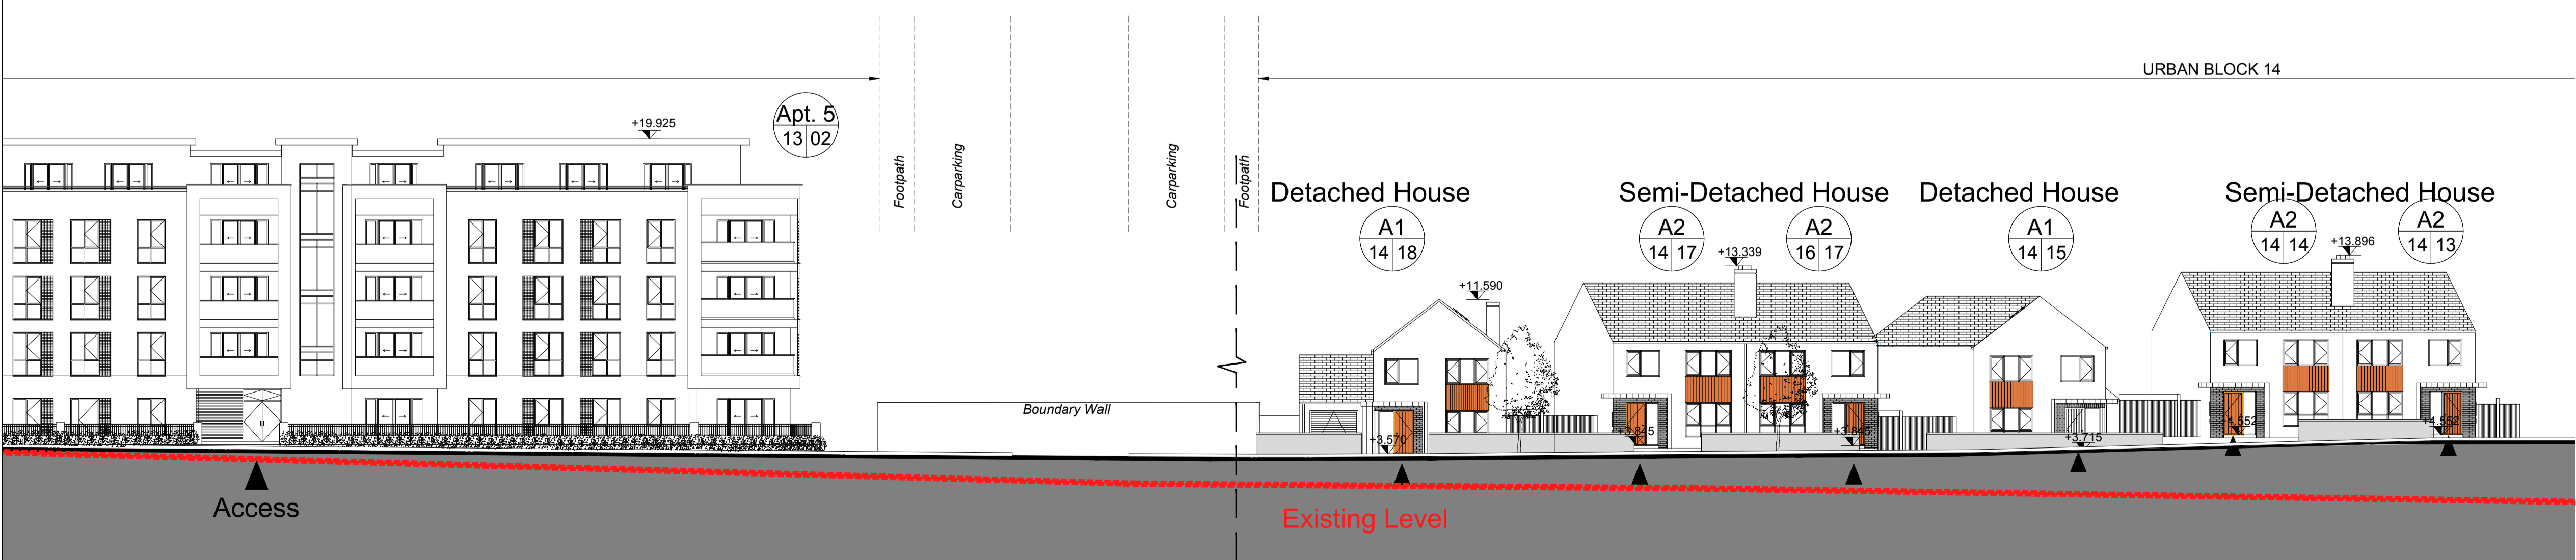

Site Section C-C continued
1:200

DUBLIN OFFICE
 DARTRY MILLS,
 DARTRY ROAD,
 DUBLIN 6,
 IRELAND
 Tel: + 353 (1) 498 7000
 Fax: + 353 (1) 498 7001
 info@reddyarchitecture.com
 www.reddyarchitecture.com

KILKENNY OFFICE
 41 DEAN STREET,
 KILKENNY,
 IRELAND
 Tel: + 353 (56) 776 2697
 kilkenney@reddyarchitecture.com
 www.reddyarchitecture.com

JOB
 Carcur Park Housing Development

CLIENT
 WILLIAM NEVILLE & SONS

TITLE
 Proposed Site Sections (6 of 8)

DATE Janvier 2017 SCALE 1:200 @ A1
 DRN BLR CHECKED MK

JOB NUMBER DRWG NUMBER REVISION
 P15-209K RAU-ZZ-ZZ-DR-A-33012 P03.06