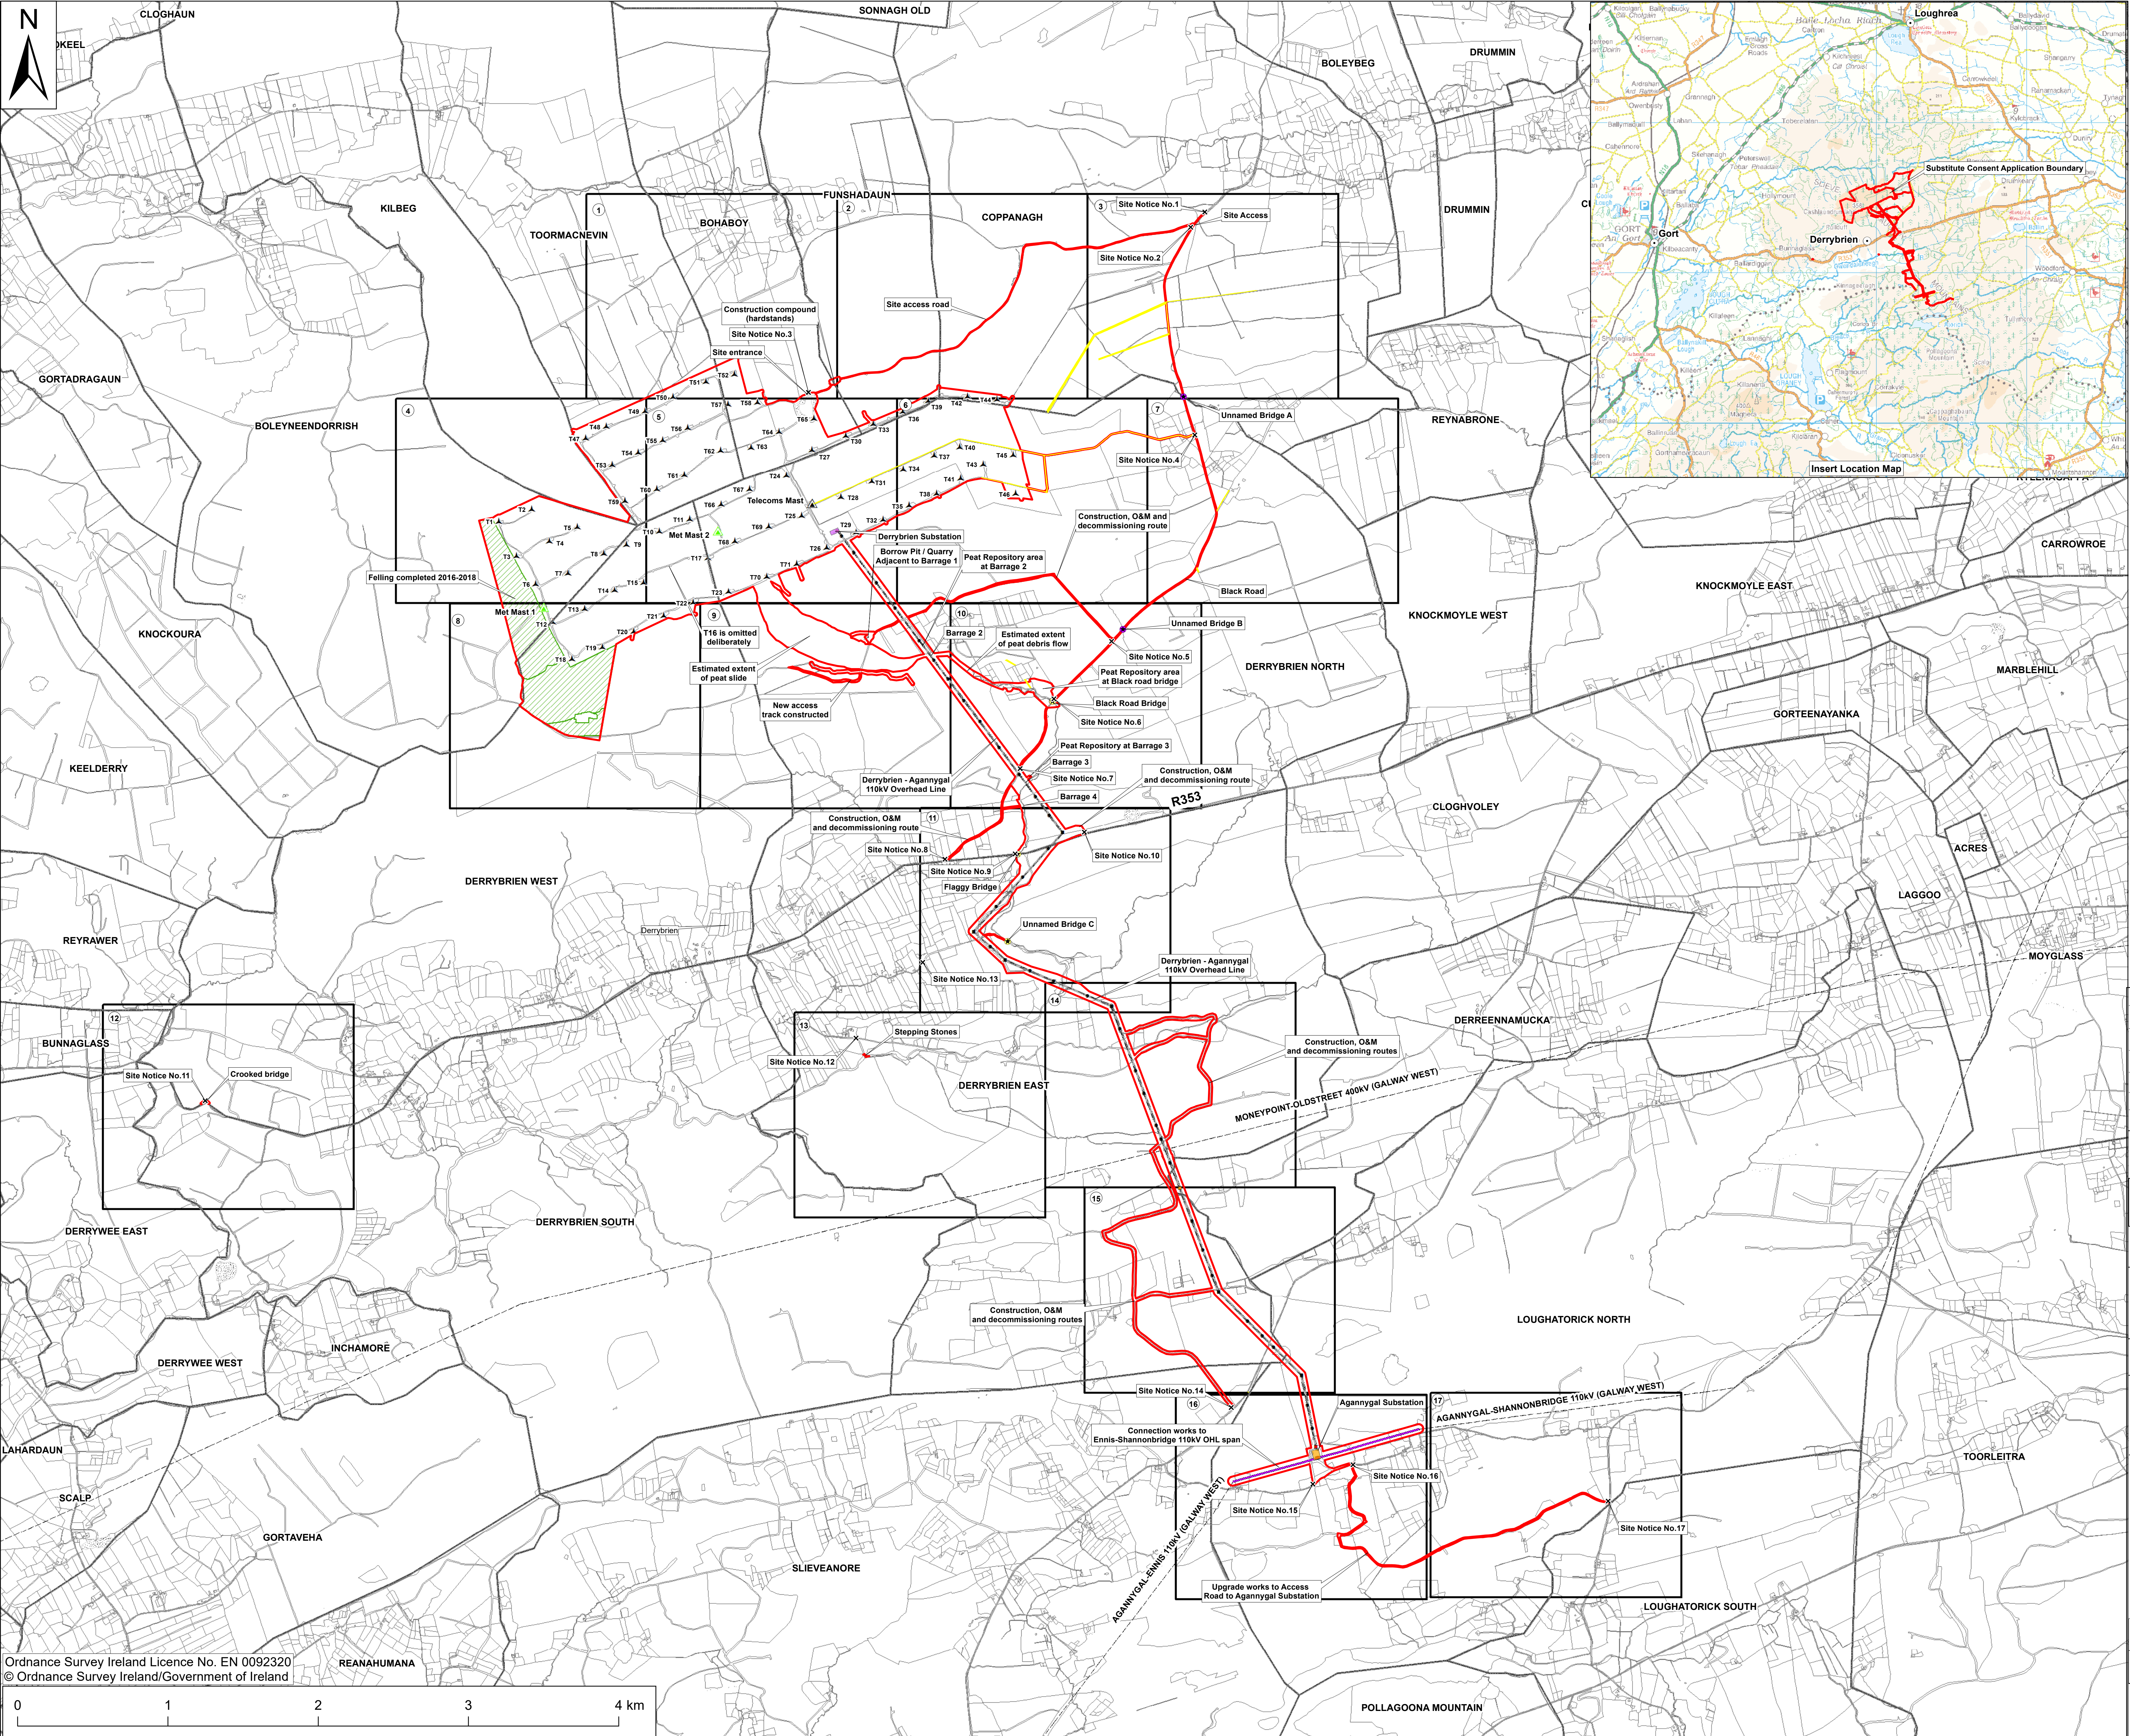


Legend

- Substitute Consent Application Boundary
- Right of Way
- Site Notice
- Turbine Locations
- Met Masts
- Telecoms Mast (not subject of this application)
- Derrybrien Substation
- Agannygall Substation

Mast type:

- Poleset
- Intermediate Mast
- Angle Mast
- End Mast
- Derrybrien - Agannygall 110kV Overhead Line
- Connection works to Ennis-Shannonbridge 110kV OHL span
- Townland Boundaries
- Sheet Index Plan

Notes:

- Drawing prepared using Irish Transverse Mercator (ITM) Map Grid

Maps shown on drawing:
Galway 5000 sheets 3746,3747,3748,3749, 3804,3805,3806,3807, 3862,3863,3864,3865,3919,3920,3921 & 3922

REV	DATE	REVISION DESCRIPTION	E.O'S	E.O'S	J.McL	H.O'K
			DRN	PROD	VER	APP
0	27.07.20	Issued for substitute consent				

COPYRIGHT © ESB
ALL RIGHTS RESERVED. NO PART OF THIS WORK MAY BE MODIFIED, REPRODUCED OR COPIED IN ANY FORM OR BY ANY MEANS - GRAPHIC, ELECTRONIC OR MECHANICAL, INCLUDING PHOTOCOPYING, RECORDING, TAPING OR USED FOR ANY PURPOSE OTHER THAN ITS DESIGNATED PURPOSE, WITHOUT THE WRITTEN PERMISSION OF ESB.

PURPOSE OF ISSUE - PRELIMINARY UNLESS INDICATED

CLIENT APPROVAL ☐ PLANNING ☒ TENDER ☐ CONSTRUCTION ☐ AS-BUILT ☐

CLIENT: **Gort Wind Farms Ltd**

PROJECT: **Derrybrien Wind Farm Project**

CONTRACT:

DRAWING TITLE: **Strategic Site Location - Overall Layout & Sheet Index Plan for Layout Maps (Ordnance Survey Vector Mapping Background)**

PRODUCTION UNIT: **CIVIL & ENVIRONMENTAL ENGINEERING**

Engineering and Major Projects,
One Dublin Airport Central, Dublin Airport,
Cloghran, Co. Dublin, K67 XF72, Ireland.
Tel: +353 (0)1 703 8000 Web: www.esb.ie
Engineering and Major Projects is a division of ESB

DRAWN	PRODUCED	VERIFIED	APPROVED	APPROVAL DATE
E.O'Shea	E.O'Shea	J.McLoughlin	H.O'Keeffe	27/07/2020

CLIENT REF: NO. OF SHEETS: 1/1 SIZE: A0 SCALE: 1:15,000

DRAWING NUMBER: **QS-000280-01-D460-018-002-000**