


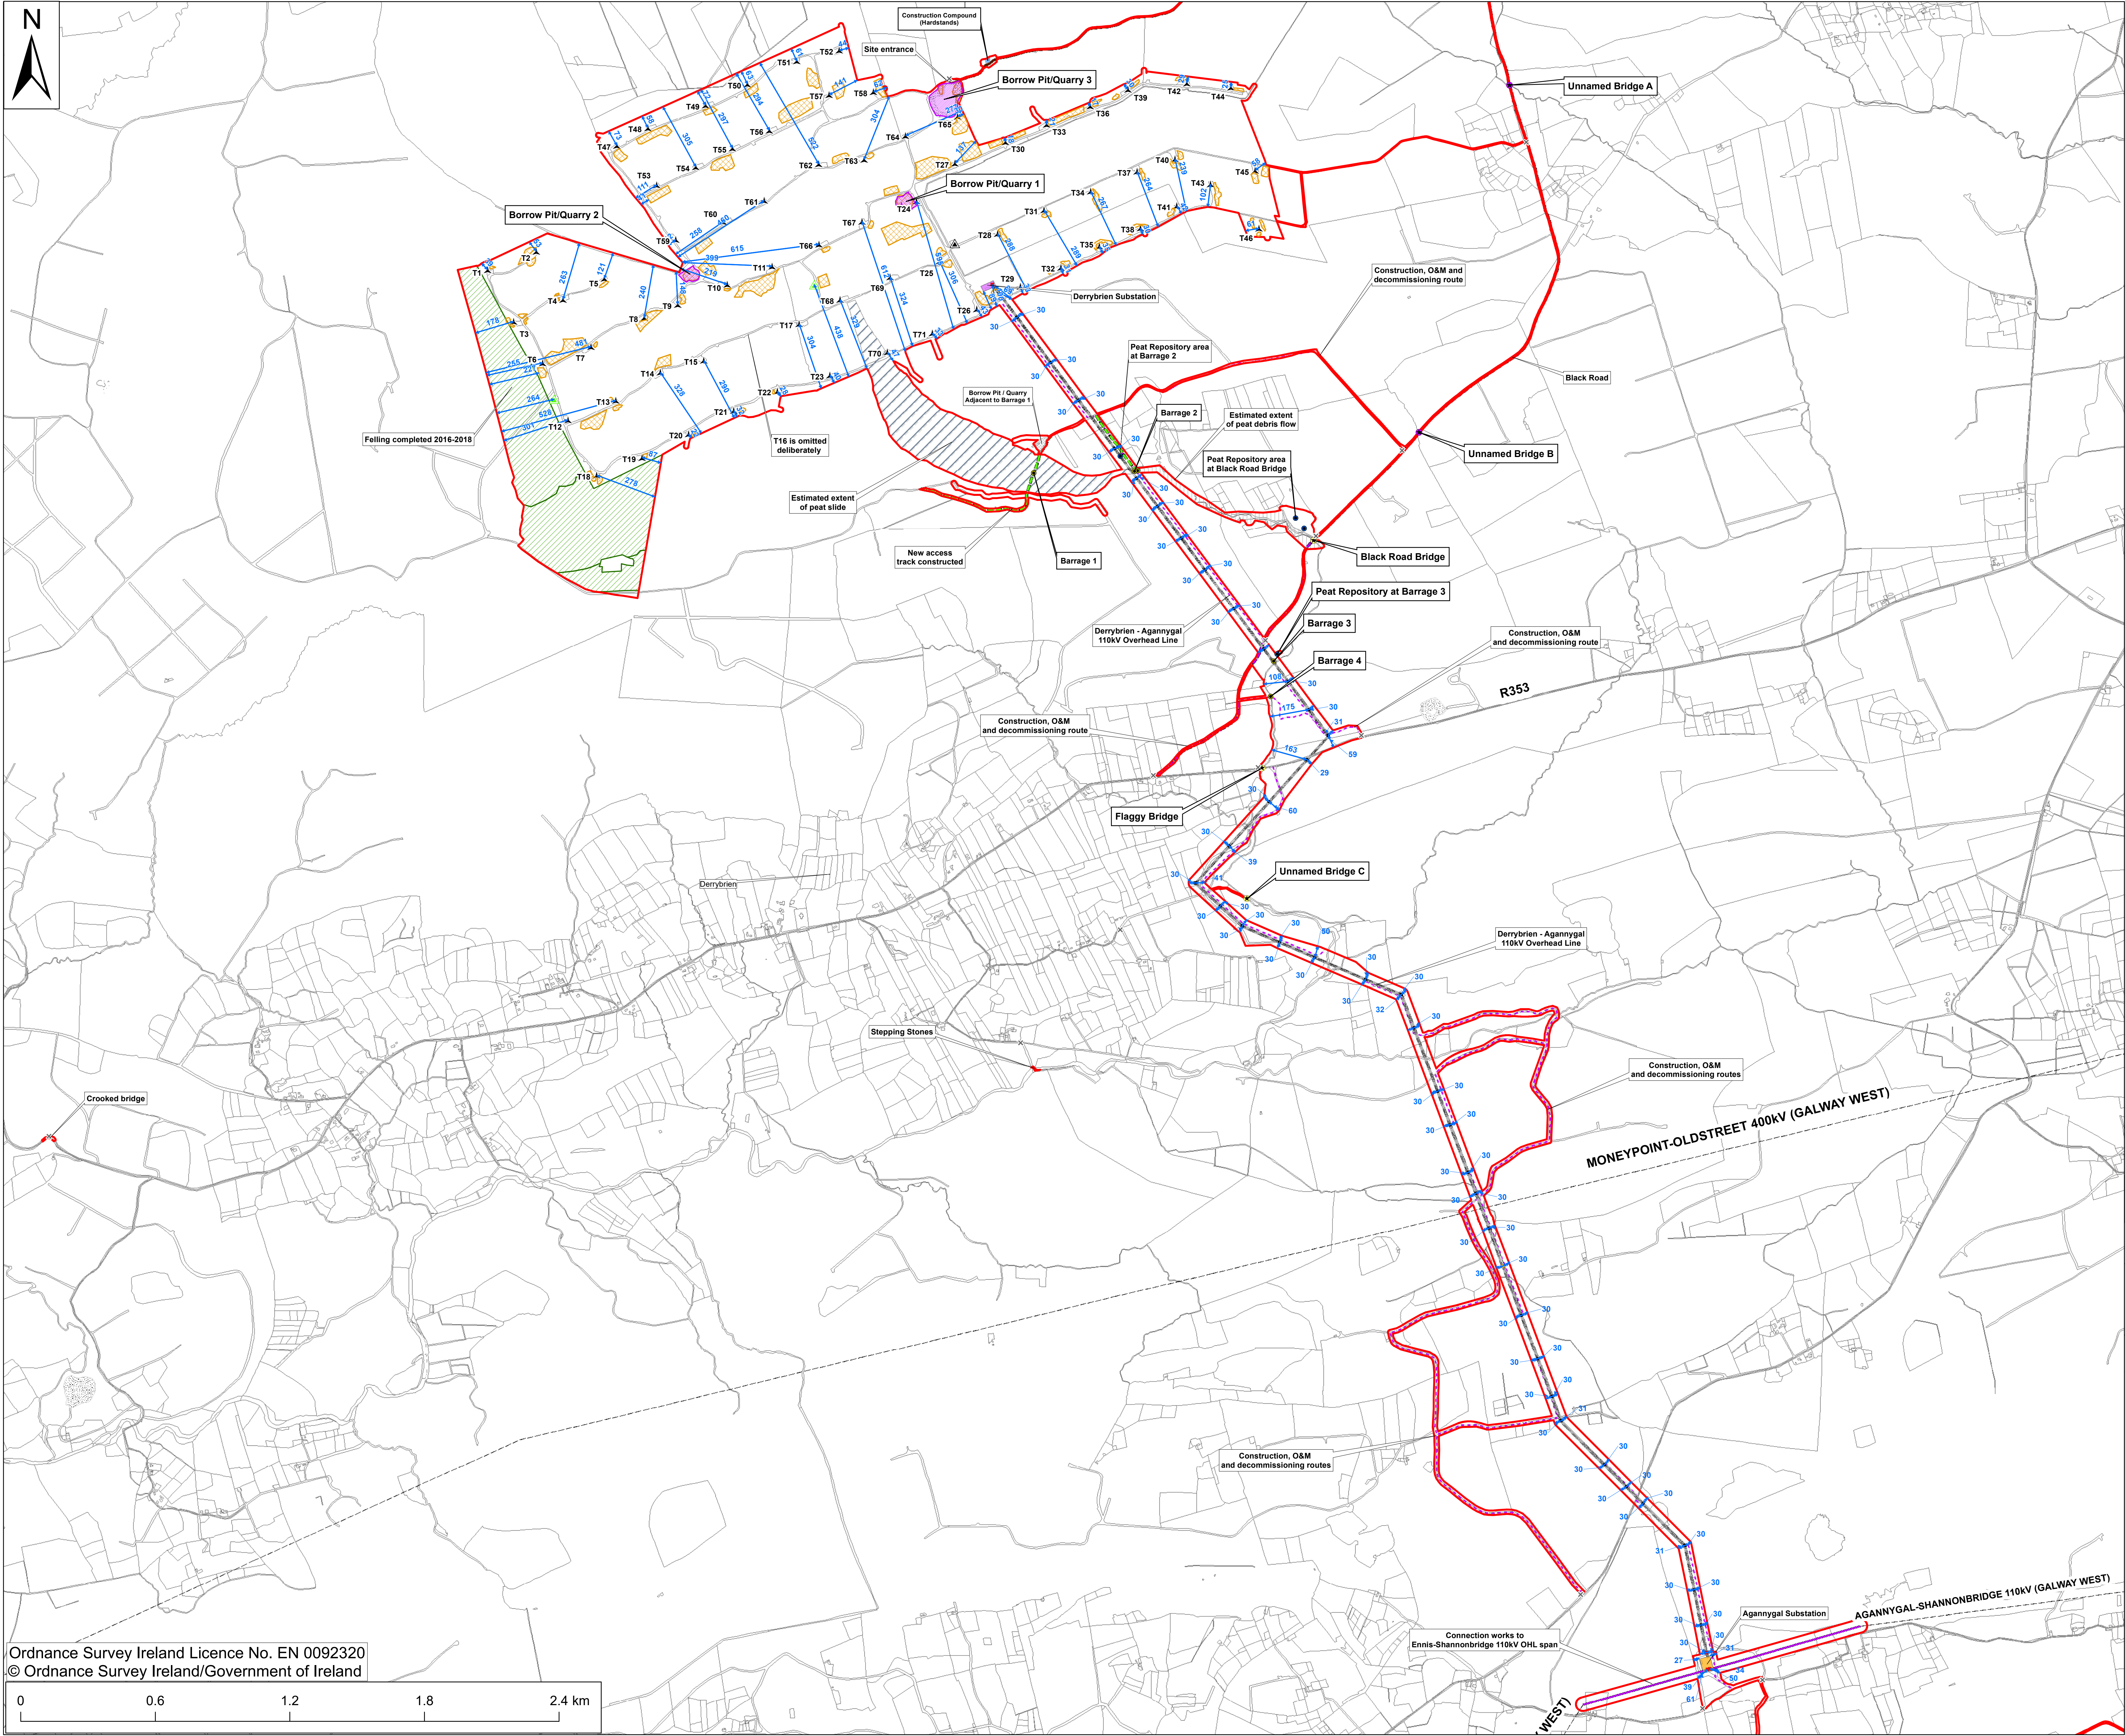

Legend

Substitute Consent Application Boundary

Site Notice

Turbine Locations

Met Masts

Telecoms Mast (not subject of this application)

Barrages

Peat Repository area

Access Road to Wind Farm Site

Construction Compound (Hardstands)

Derrybrien Substation

Agannygal Substation

Mast type:

- Poleset
- Intermediate Mast
- Angle Mast
- End Mast

Derrybrien - Agannygal 110kV Overhead Line

Upgrade works to section of Black Road

Connection works to Ennis-Shannonbridge 110kV OHL span

Estimated extent of peat slide

Estimated extent of peat debris flow

Borrow Pits / Quarry

Borrow Pit / Quarry Adjacent to Barrage 1

Peat Repository area

Felling completed 2016-2018

Construction, O&M & decommissioning routes

New Access Track Constructed

Bridge Repairs

Overhead lines

Distances of structures to site boundary (m)

Notes:
- Drawing prepared using Irish Transverse Mercator (ITM) Map Grid

Maps shown on drawing:
Galway 5000 sheets 3746,3747,3748,3749, 3804,3805,3806,3807, 3862,3863,3864,3865,3919,3920,3921 & 3922

	</
--	--	----