


Legend

- ✕ Site Notice
- ✕ Substitute Consent Application Boundary
- ▲ Turbines (Existing)
- Derrybrien Wind Farm Site Entrance (Existing)
- ▨ Construction Compound (Hardstands)
- Floating Road (Existing)
- Non Floating Road (Existing)
- Access Road to Wind Farm Site (Existing)
- ▨ Turbine Hardstands (Existing)
- ▨ Borrow Pits / Quarry (Existing)
- ▨ Peat Repository areas (Existing)
- ▨ LV cables (approximate location)
- Pre Existing Drainage
- Constructed Drainage (Existing)
- Contours

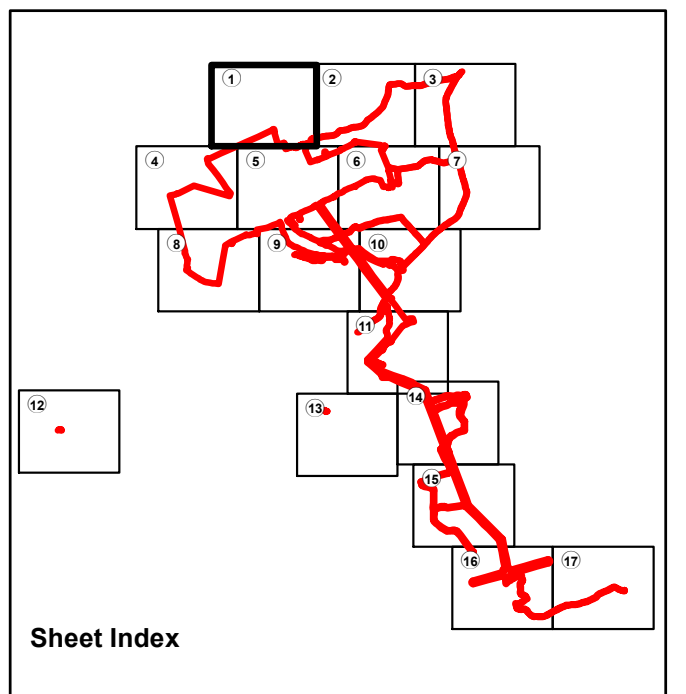

Notes:

- Drawing prepared using Irish Transverse Mercator (ITM) Map Grid
- Turbines
(See drawing QS-000280-01-D460-020-001-000,
QS-000280-01-D460-020-002-000 for details)
- Floating & non floating roads
(See drawing QS-000280-01-D460-020-004-000 for details)
- Derrybrien Wind Farm Site Entrance
(See drawing QS-000280-01-D460-020-005-000 for details)
- Hard standing associated construction compound
(See drawing QS-000280-01-D460-020-006-000 for details)

Maps shown on drawing:
Galway 5000 sheets 3746,3747,3748,3749, 3804,3805,3806,3807,
3862,3863,3864,3865,3919,3920,3921 & 3922

COPYRIGHT © ESB

ALL RIGHTS RESERVED. NO PART OF THIS WORK MAY BE MODIFIED, REPRODUCED OR COPIED IN ANY FORM OR BY ANY MEANS - GRAPHIC, ELECTRONIC OR MECHANICAL, INCLUDING PHOTOCOPYING, RECORDING, TAPING OR USED FOR ANY PURPOSE OTHER THAN ITS DESIGNATED PURPOSE, WITHOUT THE WRITTEN PERMISSION OF ESB.

PURPOSE OF ISSUE - PRELIMINARY UNLESS INDICATED

CLIENT APPROVAL ☐ PLANNING ☒ TENDER ☐ CONSTRUCTION ☐ AS-BUILT ☐

CLIENT _____

PROJECT

Derrybrien Wind Farm Project

CONTRACT

DRAWING TITLE

Existing -
Site Layout
Sheet 1 of 17

PRODUCTION UNIT

CIVIL & ENVIRONMENTAL ENGINEERING



**Engineering and Major Projects,
One Dublin Airport Central, Dublin Airport,
Cloghran, Co. Dublin, K67 XF72, Ireland.**

Tel: +353 (0)1 703 8000 **Web:** www.esb.ie

Engineering and Major Projects is a division of ESB.

DRAWING	PRODUCED	VERIFIED	APPROVED	APPROVAL DATE
E.O'Shea	E.O'Shea	J.McLoughlin	H.O'Keefe	27/07/2020
CLIENT REF:			NO. OF SHEETS	SCALE
			1/17	A1 1:2,500
DRAWING NUMBER			SHEET	REV
<p>QS-000280-01-D460-019-001-000</p>				