


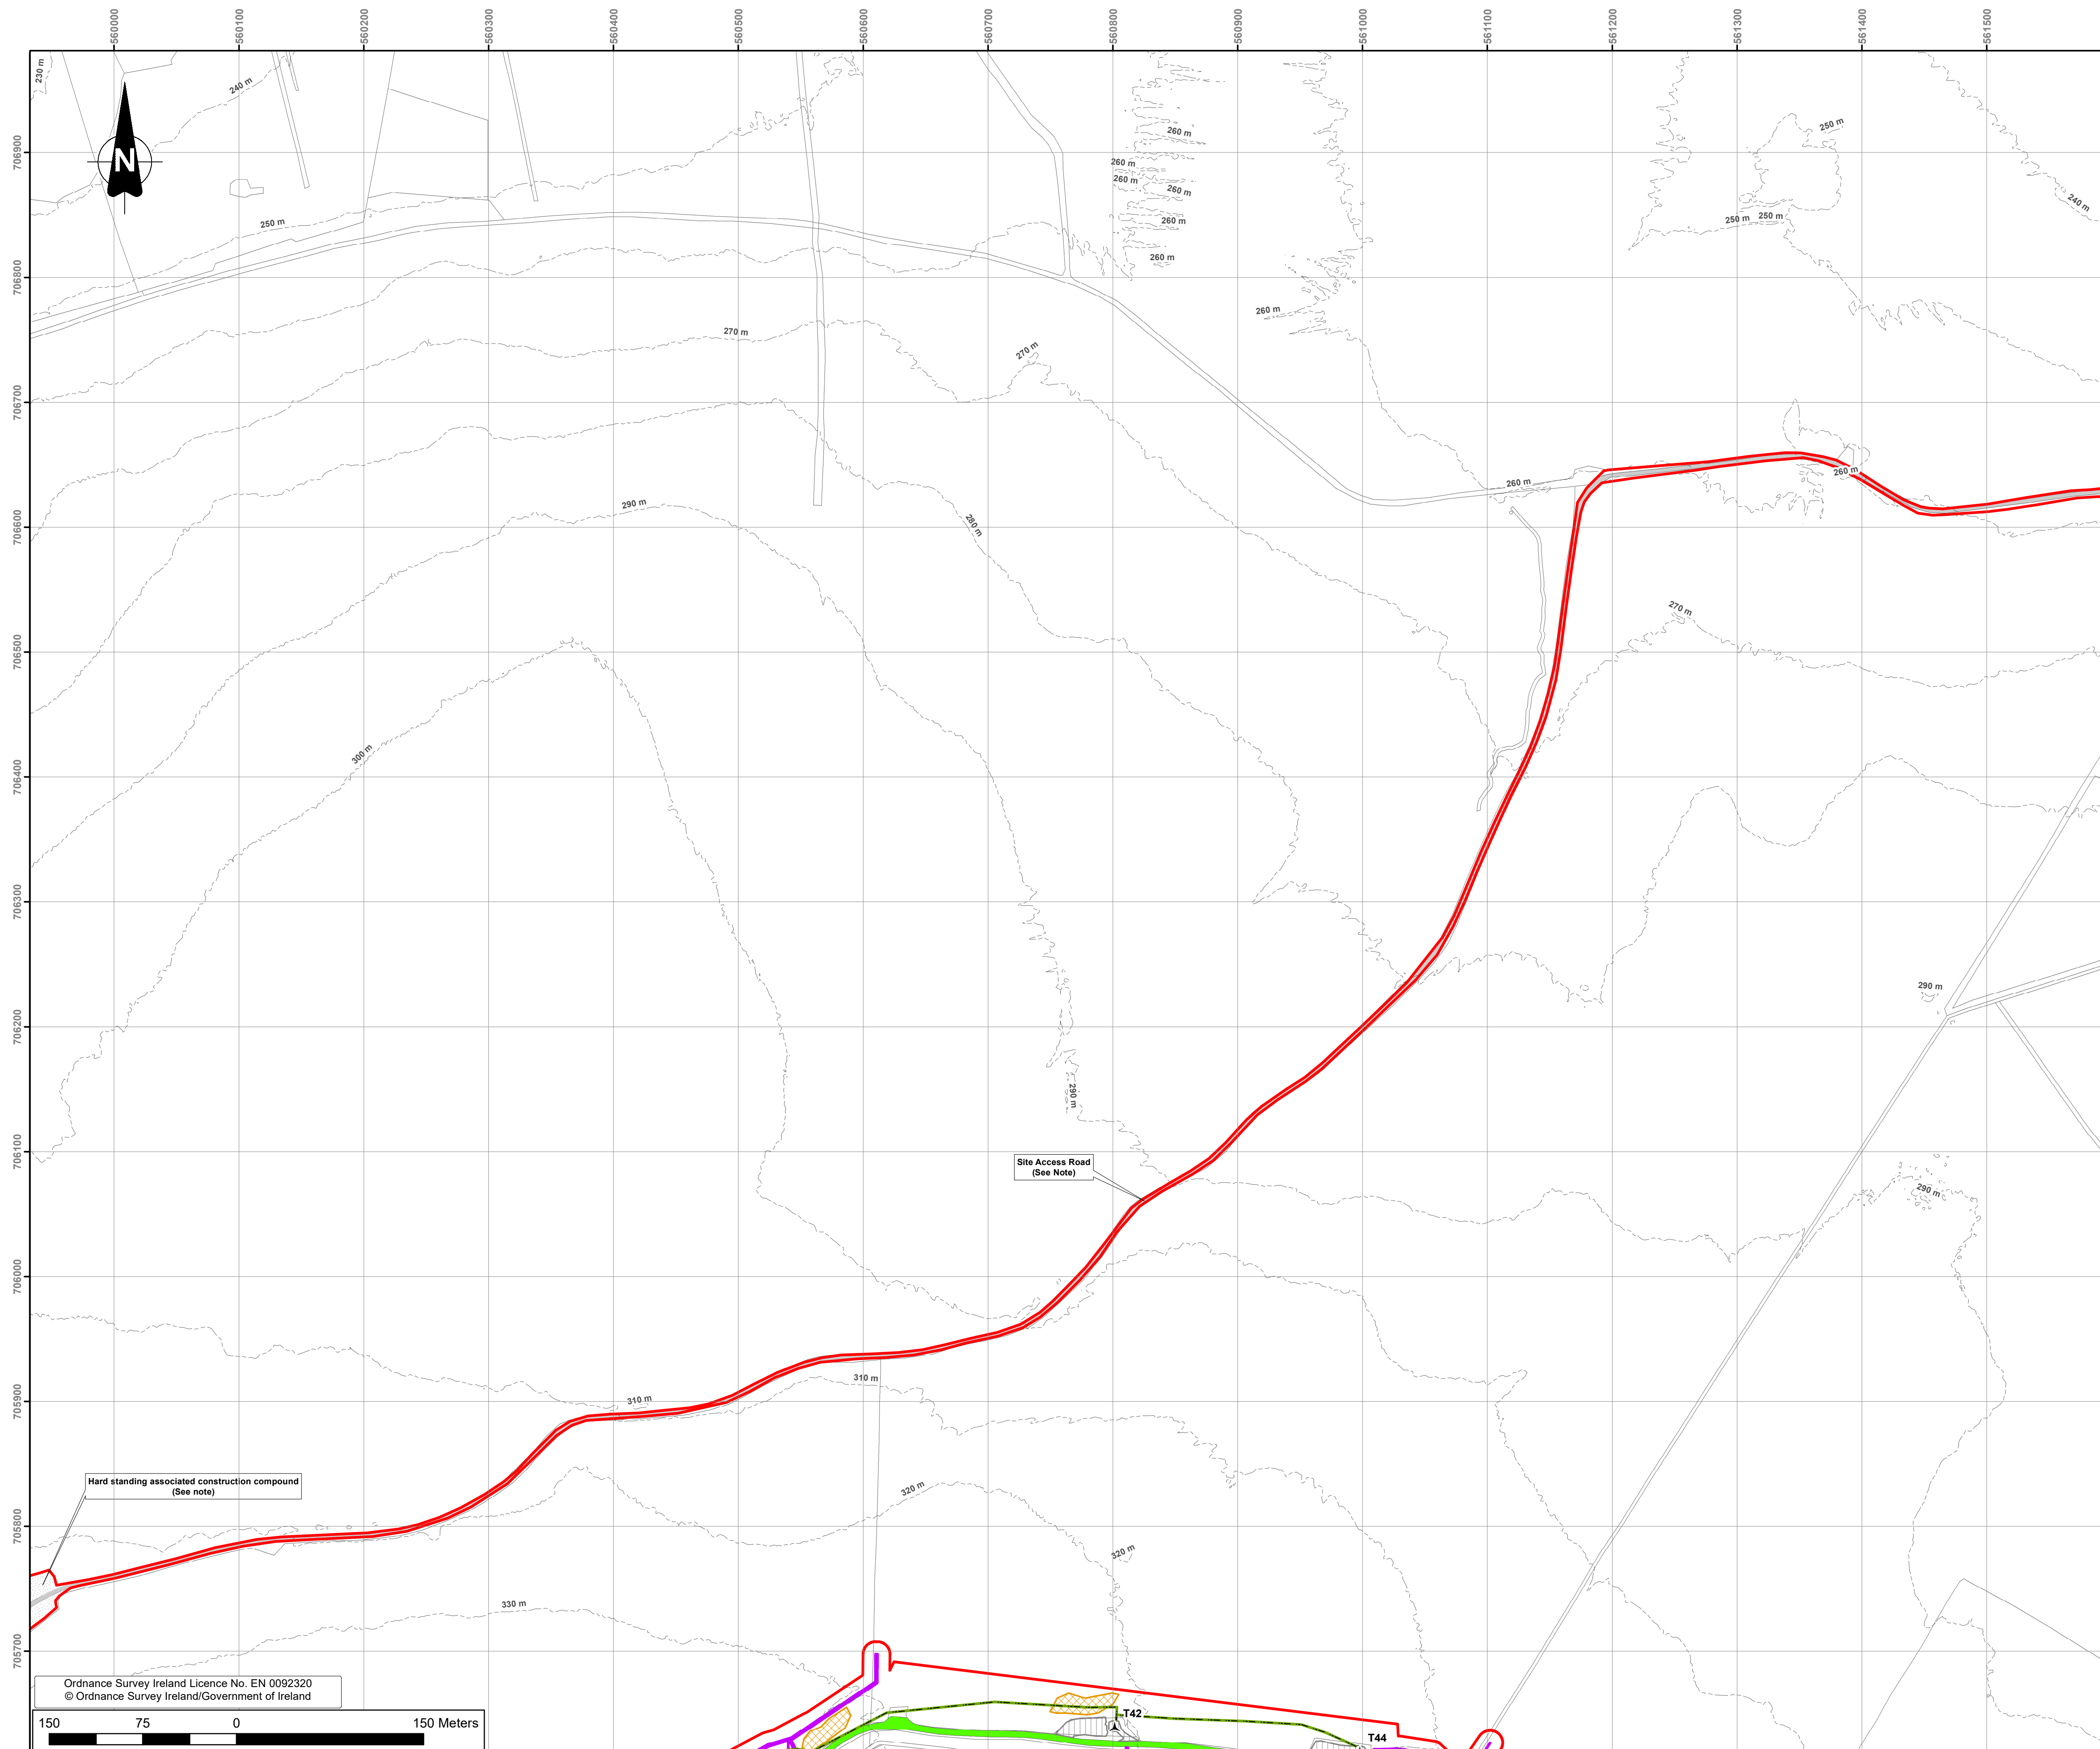

Legend

- Substitute Consent Application Boundary
- Turbines (Existing)
- Construction Compound (Hardstands)
- Floating Road (Existing)
- Access Road to Wind Farm Site (Existing)
- Turbine Hardstands (Existing)
- Peat Repository areas (Existing)
- Constructed Drainage
- LV cables (approximate location)
- Contours

Sheet Index

Notes:

- Drawing prepared using Irish Transverse Mercator (ITM) Map Grid
- Turbines
(See drawing QS-000280-01-D460-020-001-000, QS-000280-01-D460-020-002-000 for details)
- Floating & non floating roads
(See drawing QS-000280-01-D460-020-004-000 for details)
- Hard standing associated with construction compound
(See drawing QS-000280-01-D460-020-006-000 for details)
- Access Road
(See drawing QS-000280-01-D460-020-007-000 for details)

Maps shown on drawing:
Galway 5000 sheets 3746,3747,3748,3749, 3804,3805,3806,3807, 3862,3863,3864,3865,3919,3920,3921 & 3922

0	27.07.20	Issued for substitute consent				E.O'S	E.O'S	J.McL	H.O'K
REV	DATE	REVISION DESCRIPTION				DRN	PROD	VER	APP
COPYRIGHT © ESB ALL RIGHTS RESERVED. NO PART OF THIS WORK MAY BE MODIFIED, REPRODUCED OR COPIED IN ANY FORM OR BY ANY MEANS, GRAPHIC, ELECTRONIC OR MECHANICAL, INCLUDING PHOTOCOPYING, RECORDING, TAPING OR USED FOR ANY PURPOSE OTHER THAN ITS DESIGNATED PURPOSE, WITHOUT THE WRITTEN PERMISSION OF ESB.									
PURPOSE OF ISSUE - PRELIMINARY UNLESS INDICATED									
CLIENT APPROVAL ☐ PLANNING ☐ TENDER ☒ CONSTRUCTION ☐ AS-BUILT ☐									
CLIENT Gort Wind Farms Ltd									
PROJECT Derrybrien Wind Farm Project									
CONTRACT									
DRAWING TITLE Existing - Site Layout Sheet 2 of 17									
PRODUCTION UNIT CIVIL & ENVIRONMENTAL ENGINEERING									
Engineering and Major Projects, One Dublin Airport Central, Dublin Airport, Cloughran, Co. Dublin, K67 XF72, Ireland. Tel: +353 (0)1 703 8000 Web: www.esb.ie Engineering and Major Projects is a division of ESB									
DRAWN		PRODUCED		VERIFIED		APPROVED		APPROVAL DATE	
E.O'Shea		E.O'Shea		J.McLoughlin		H.O'Keefe		27/07/2020	
CLIENT REF:						NO. OF SHEETS		SCALE	
						2/17		1:2,500	
DRAWING NUMBER QS-000280-01-D460-019-002-000									