


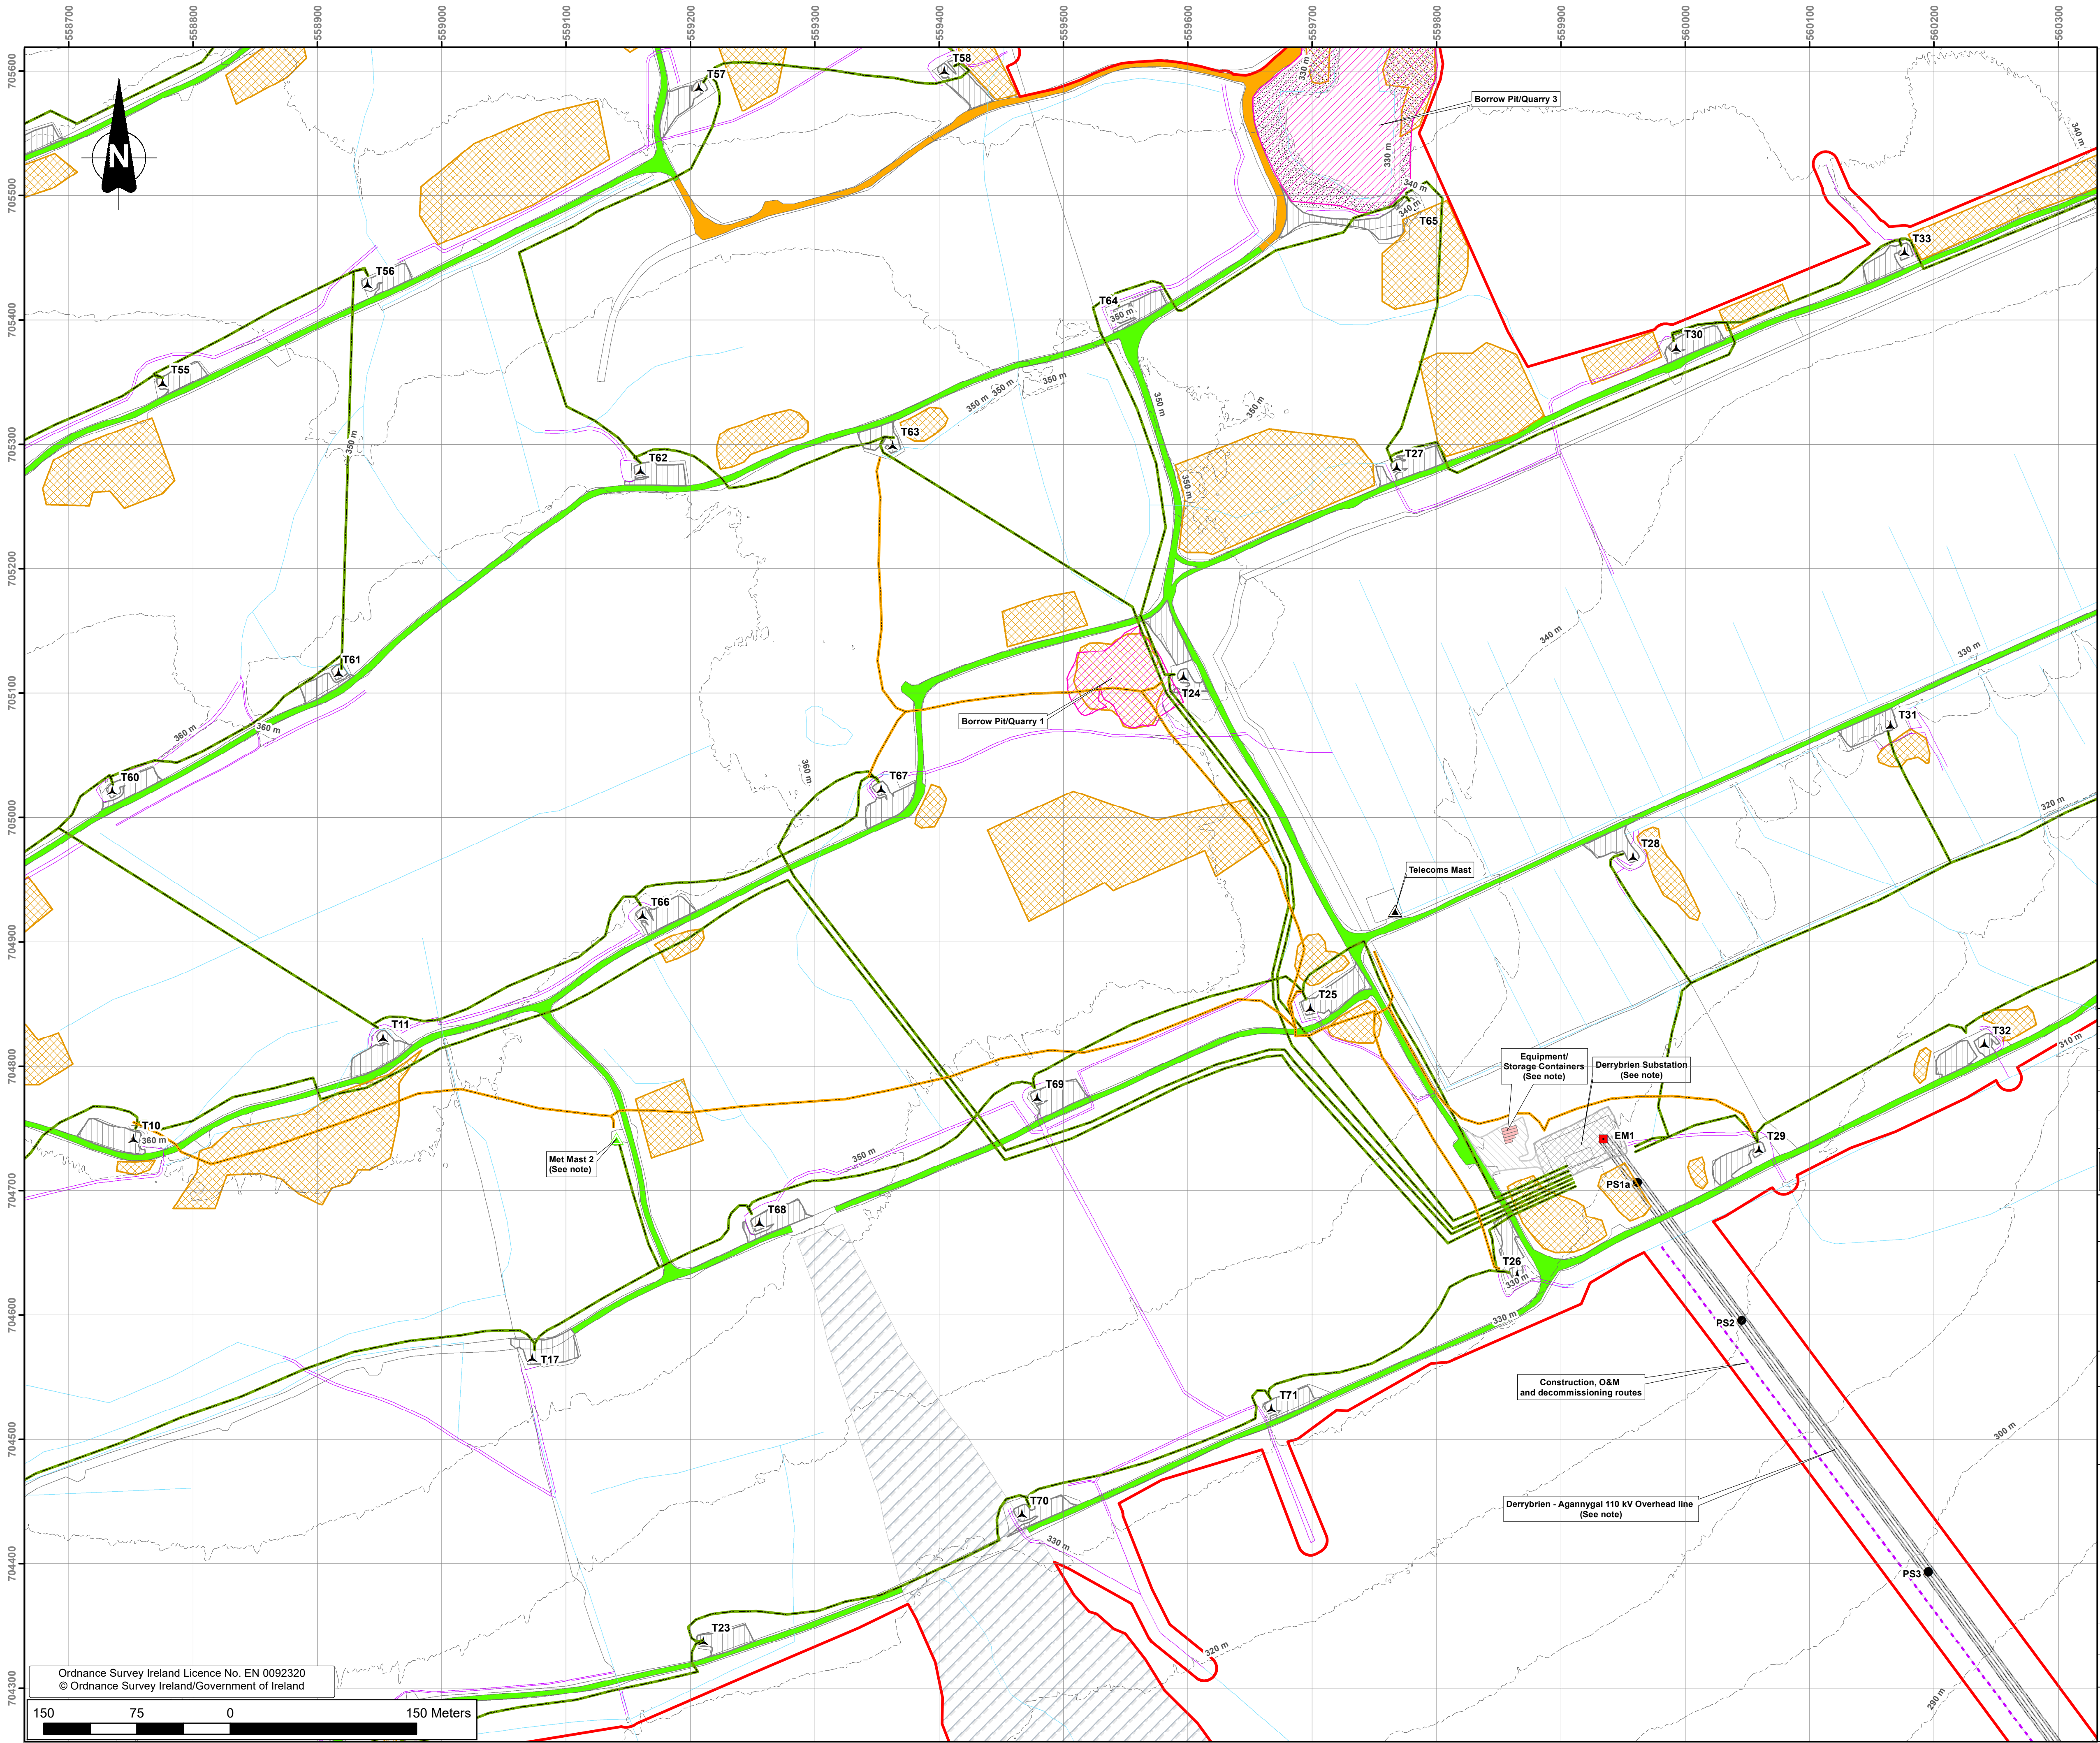


Legend

- Substitute Consent Application Boundary
- Turbines (Existing)
- Met Masts (Existing)
- Telecoms Mast (not subject of this application)
- Derrybrien Substation
- Derrybrien Substation Hardstanding Area
- Floating Road (Existing)
- Non Floating Road (Existing)
- Turbine Hardstands (Existing)
- Borrow Pits / Quarry (Existing)
- Peat Repository areas (Existing)
- Estimated extent of peat slide
- Equipment / Storage containers

Mast type:

- Poleset (PS)
- End (EM)
- Derrybrien - Agannygal 110kV Overhead Line
- Fibre optic cable ducting
- LV cables (approximate location)
- Pre Existing Drainage
- Constructed Drainage (Existing)
- Construction, O&M & decommissioning routes for OHL
- Contours

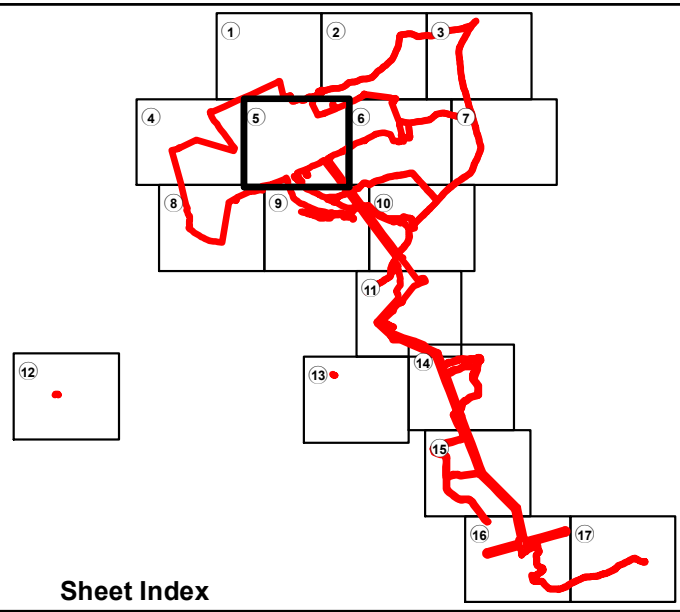

Notes:

- Drawing prepared using Irish Transverse Mercator (ITM) Map Grid
- Turbines
(See drawing QS-000280-01-D460-020-001-000
- QS-000280-01-D460-020-002-000 for details)
- Floating & non floating roads
(See drawing QS-000280-01-D460-020-004-000 for details)
- Derrybrien Substation Details
(See drawing QS-000280-01-D460-021-002-000 -
QS-000280-01-D460-021-004-000 for details)
- Equipment/ storage containers at derrybrien substation
(See drawing QS-000280-01-D460-020-008-000 for details)
- Met Mast Details
(See drawing QS-000280-01-D460-020-003-000 for details)
- Derrybrien - Agannygal 110 kV OHL Details
(See drawing QS-000280-01-D460-023-001-000
- QS-000280-01-D460-023-009-000 for details)

Maps shown on drawing:
Galway 5000 sheets 3746,3747,3748,3749, 3804,3805,3806,3807,
3862,3863,3864,3865,3919,3920,3921 & 3922

	</
--	--	----