
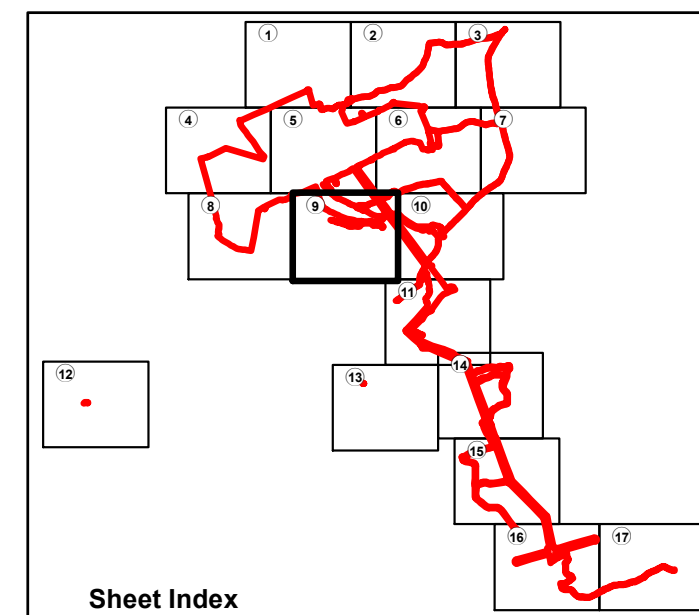
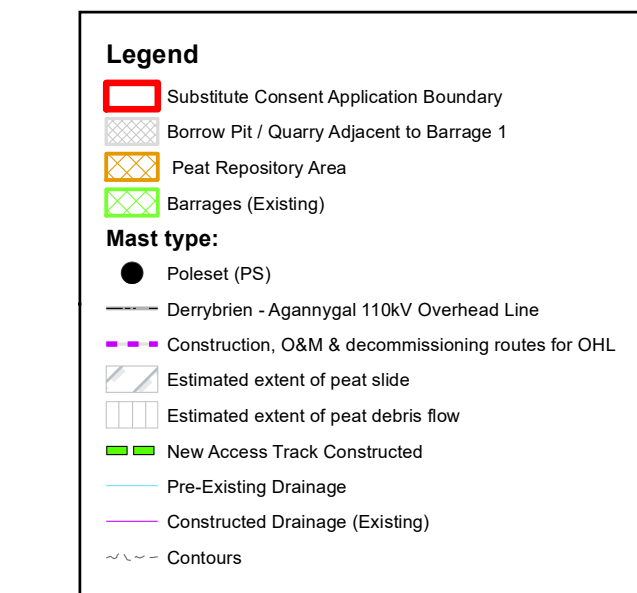


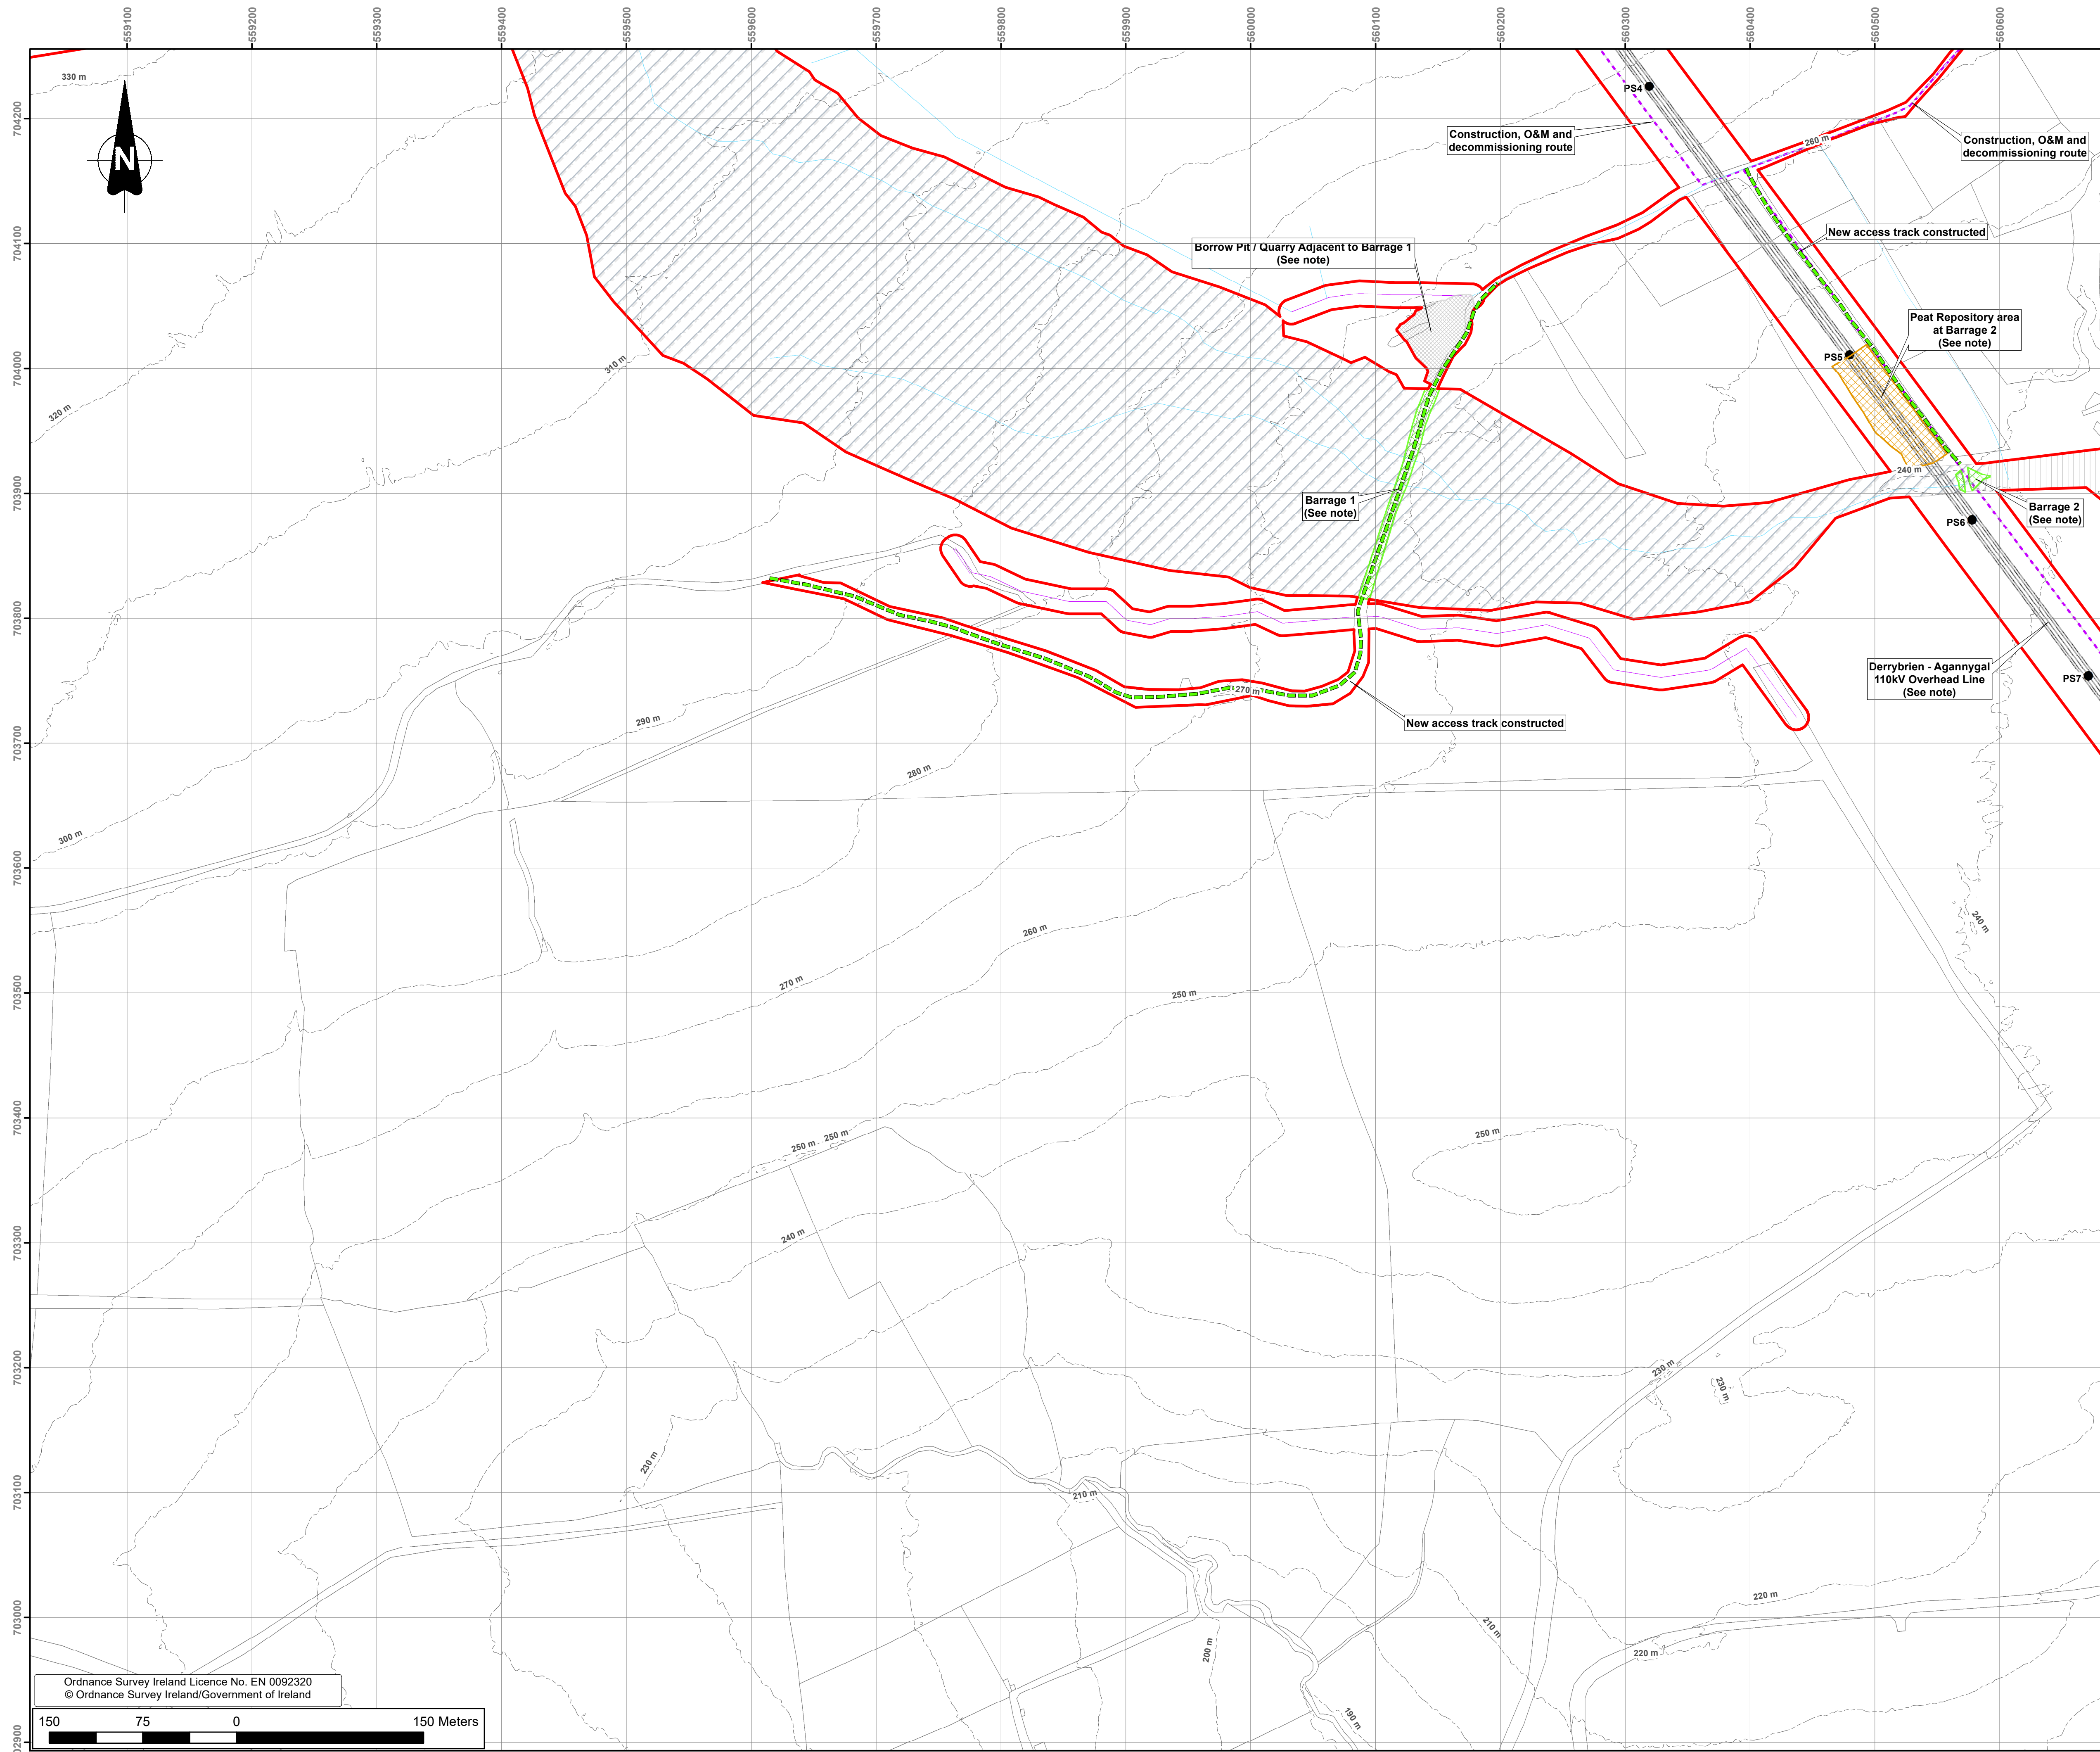

Notes:

- Drawing prepared using Irish Transverse Mercator (ITM) Map Grid
- Barrage 1
(See drawing QS-000280-01-D460-024-002-000 for details)
- Barrage 2
(See drawing QS-000280-01-D460-024-003-000 for details)
- Borrow Pit / Quarry Adjacent to Barrage 1
(See drawing QS-000280-01-D460-024-007-000 for details)
- Fuel Storage Repository area at Barrage 2
(See drawing QS-000280-01-D460-024-008-000 for details)
- Derrybrin - Aganynally 110 kV OHL Details
(See drawing QS-000280-01-D460-023-001-000)
- QS-000280-01-D460-023-012-000 for details)

Maps shown on drawing:
Galway 5000 sheets 3746,3747,3748,3749, 3804,3805,3806,3807,
3862,3863,3864,3865,3919,3920,3921 & 3922

[illegible]

COPYRIGHT © ESB

ALL RIGHTS RESERVED. NO PART OF THIS WORK MAY BE MODIFIED, REPRODUCED OR COPIED IN ANY FORM OR BY ANY MEANS - GRAPHIC, ELECTRONIC OR MECHANICAL, INCLUDING PHOTOCOPYING, RECORDING, TAPING OR USED FOR ANY PURPOSE OTHER THAN ITS DESIGNATED PURPOSE, WITHOUT THE WRITTEN PERMISSION OF ESB.

PURPOSE OF ISSUE - PRELIMINARY UNLESS INDICATED	
---	--

CLIENT APPROVAL ☐ PLANNING ☒ TENDER ☐ CONSTRUCTION ☐ AS-BUILT ☐

CLIENT _____

Soft Wind Farms Ltd

PROJECT	
---------	--

Derrybrien Wind Farm Project

CONTRACT	
----------	--

Existing -

Site Layout
Sheet 9 of 17

PRODUCTION UNIT	CIVIL & ENVIRONMENTAL ENGINEERING
-----------------	-----------------------------------

Engineering and Major Projects

One Dublin Airport Central, Dublin Airport,
Glenharrow Co. Dublin K67 XE72, Ireland

Tel: +353 (0)1 703 8000 Web: www.esb.ie

Energy for generations

DRAWN	PRODUCED	VERIFIED	APPROVED	APPROVAL DATE

E.O'Shea	E.O'Shea	J.McLoughlin	H.O'Keeffe	27/07/2020
----------	----------	--------------	------------	------------

CLIENT REF.	NO. OF SHEETS	SIZE	SCALE
	247	A1	1:2,500

DRAWING NUMBER		Q&A 001	REV
----------------	--	---------	-----

OS-000280-01-D460-019-009-000

--	--