
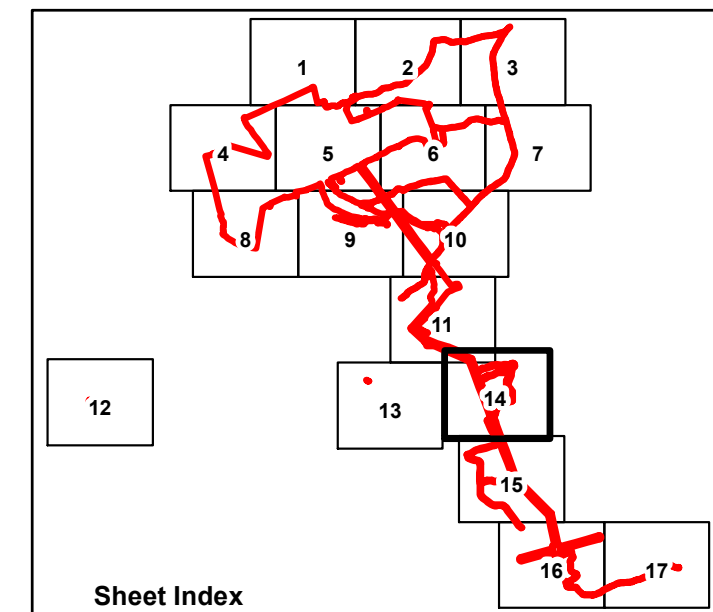
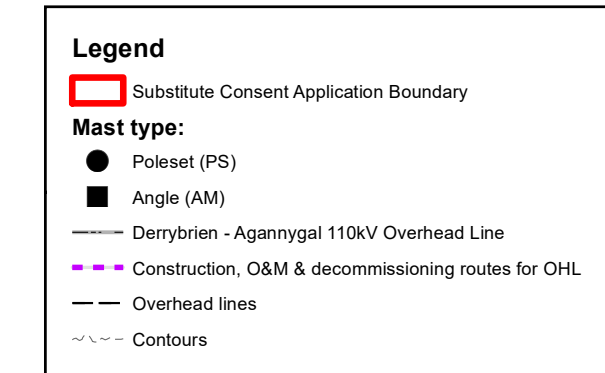


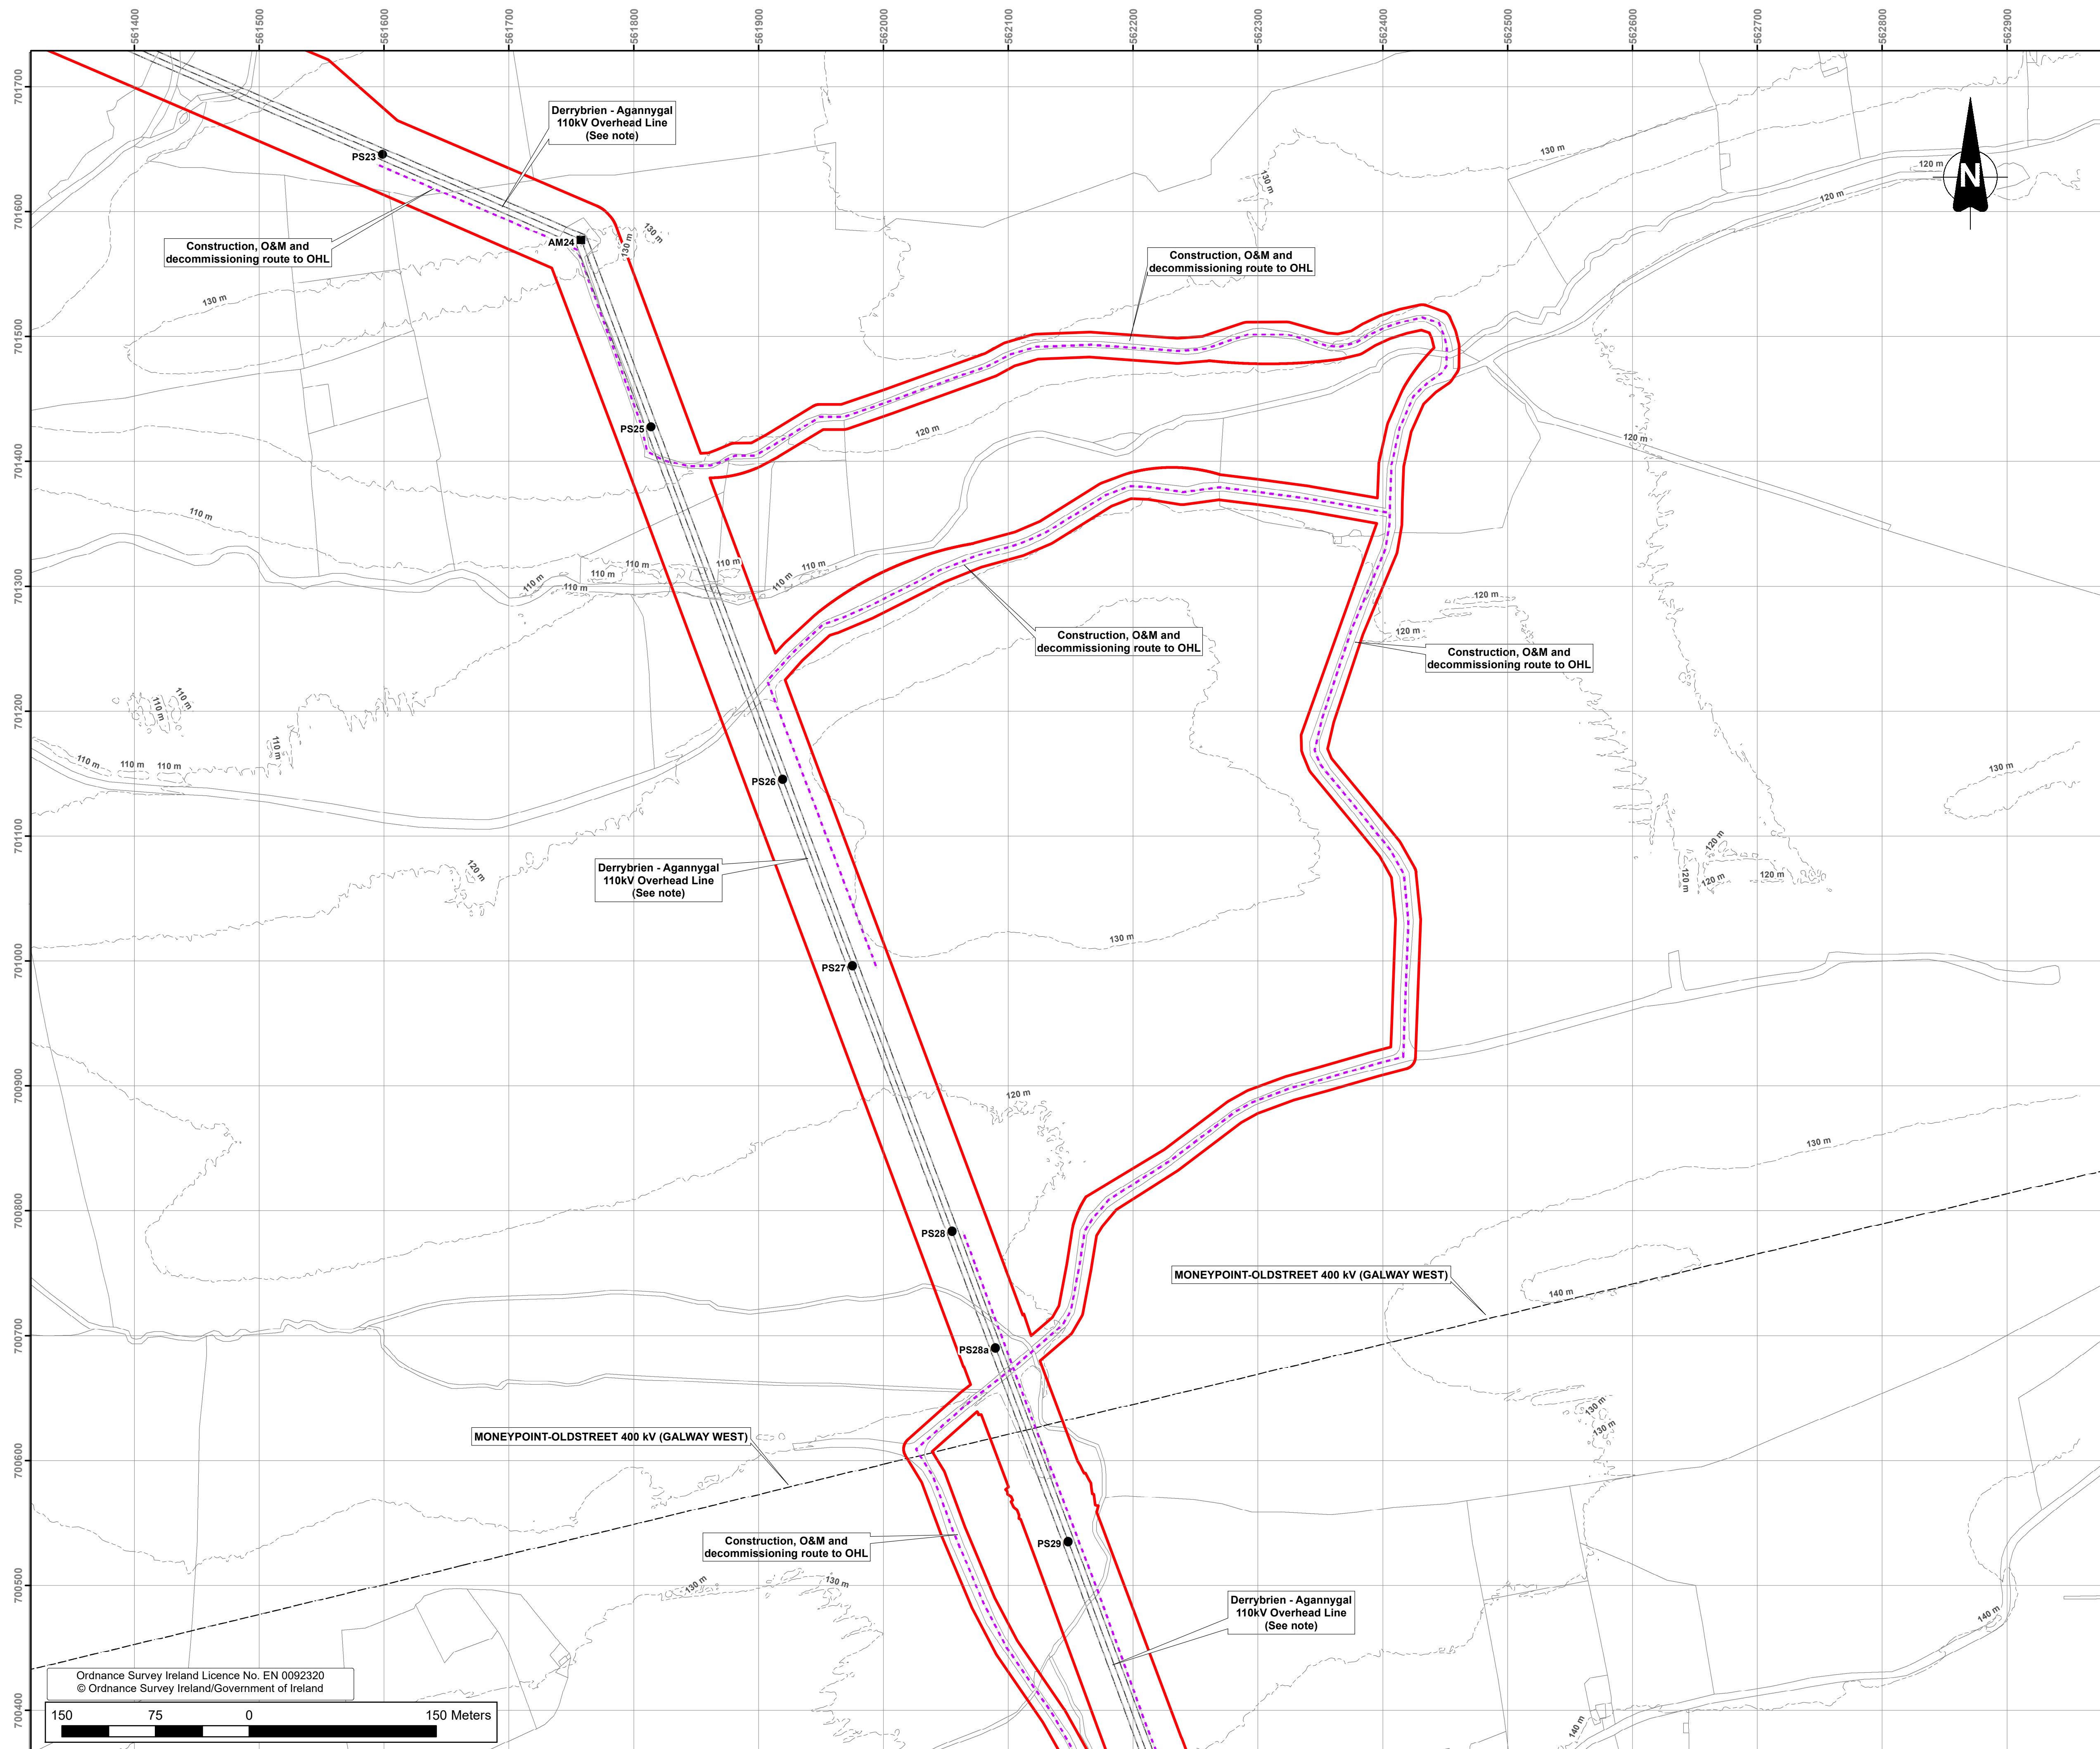

Notes:

- Drawing prepared using Irish Transverse Mercator (ITM) Map Grid
- Derrybrien - Agannygal 110 kV OHL Details

(See drawing QS-000280-01-D460-023-001-000
- QS-000280-01-D460-023-012-000 for details)

Maps shown on drawing:
Galway 5000 sheets 3746,3747,3748,3749, 3804,3805,3806,3807,
3862,3863,3864,3865,3919,3920,3921 & 3922

[illegible]

COPYRIGHT © ESB

ALL RIGHTS RESERVED. NO PART OF THIS WORK MAY BE MODIFIED, REPRODUCED OR COPIED IN ANY FORM OR BY ANY MEANS - GRAPHIC, ELECTRONIC OR MECHANICAL, INCLUDING PHOTOCOPYING, RECORDING, TAPING OR USED FOR ANY PURPOSE OTHER THAN ITS DESIGNATED PURPOSE, WITHOUT THE WRITTEN PERMISSION OF ESB.

PURPOSE OF ISSUE - PRELIMINARY UNLESS INDICATED

CLIENT APPROVAL ☐ PLANNING ☒ TENDER ☐ CONSTRUCTION ☐ AS-BUILT ☐

CLIENT	Cart Mind farms Ltd
--------	---------------------

FD-350 (Rev. 1-7-83)

Benjamin Wind Farm Project

CONTRACT

DRAWING TITLE	
---------------	--

	Existing - Site Layout
--	---------------------------

Sheet 14 of 17

PRODUCTION UNIT

	CIVIL & ENVIRONMENTAL ENGINEERING

 Engineering and Major Projects, One Dublin Airport Central, Dublin Airport,
Cloghran, Co. Dublin, K67 XF72, Ireland.

Energy for Tel: +353 (0)1 703 8000 Web: www.esb.ie
Engineering and Major Projects is a division of ESB.

Generations

DRAWN	PRODUCED	VERIFIED	APPROVED	APPROVAL DATE
E.O'Shea	E.O'Shea	J.McLoughlin	H.O'Keeffe	27/07/2020

CLIENT REF.	NO. OF SHEETS	SIZE	SCALE
	14/17	A1	1:2,500

DRAWING NUMBER	SHEET	REV
----------------	-------	-----

QS-000280-01-D460-019-014-000