



Notes:
1. All dimensions are in millimetres - figured dimensions to be taken in preference to scaled dimensions.
2. Turbine foundations varies between type 1 (9800x9800x1000 deep) & 2 (11000x1000x1000 deep) see plan & sections drawing QS-000280-01-D460-020-002-000

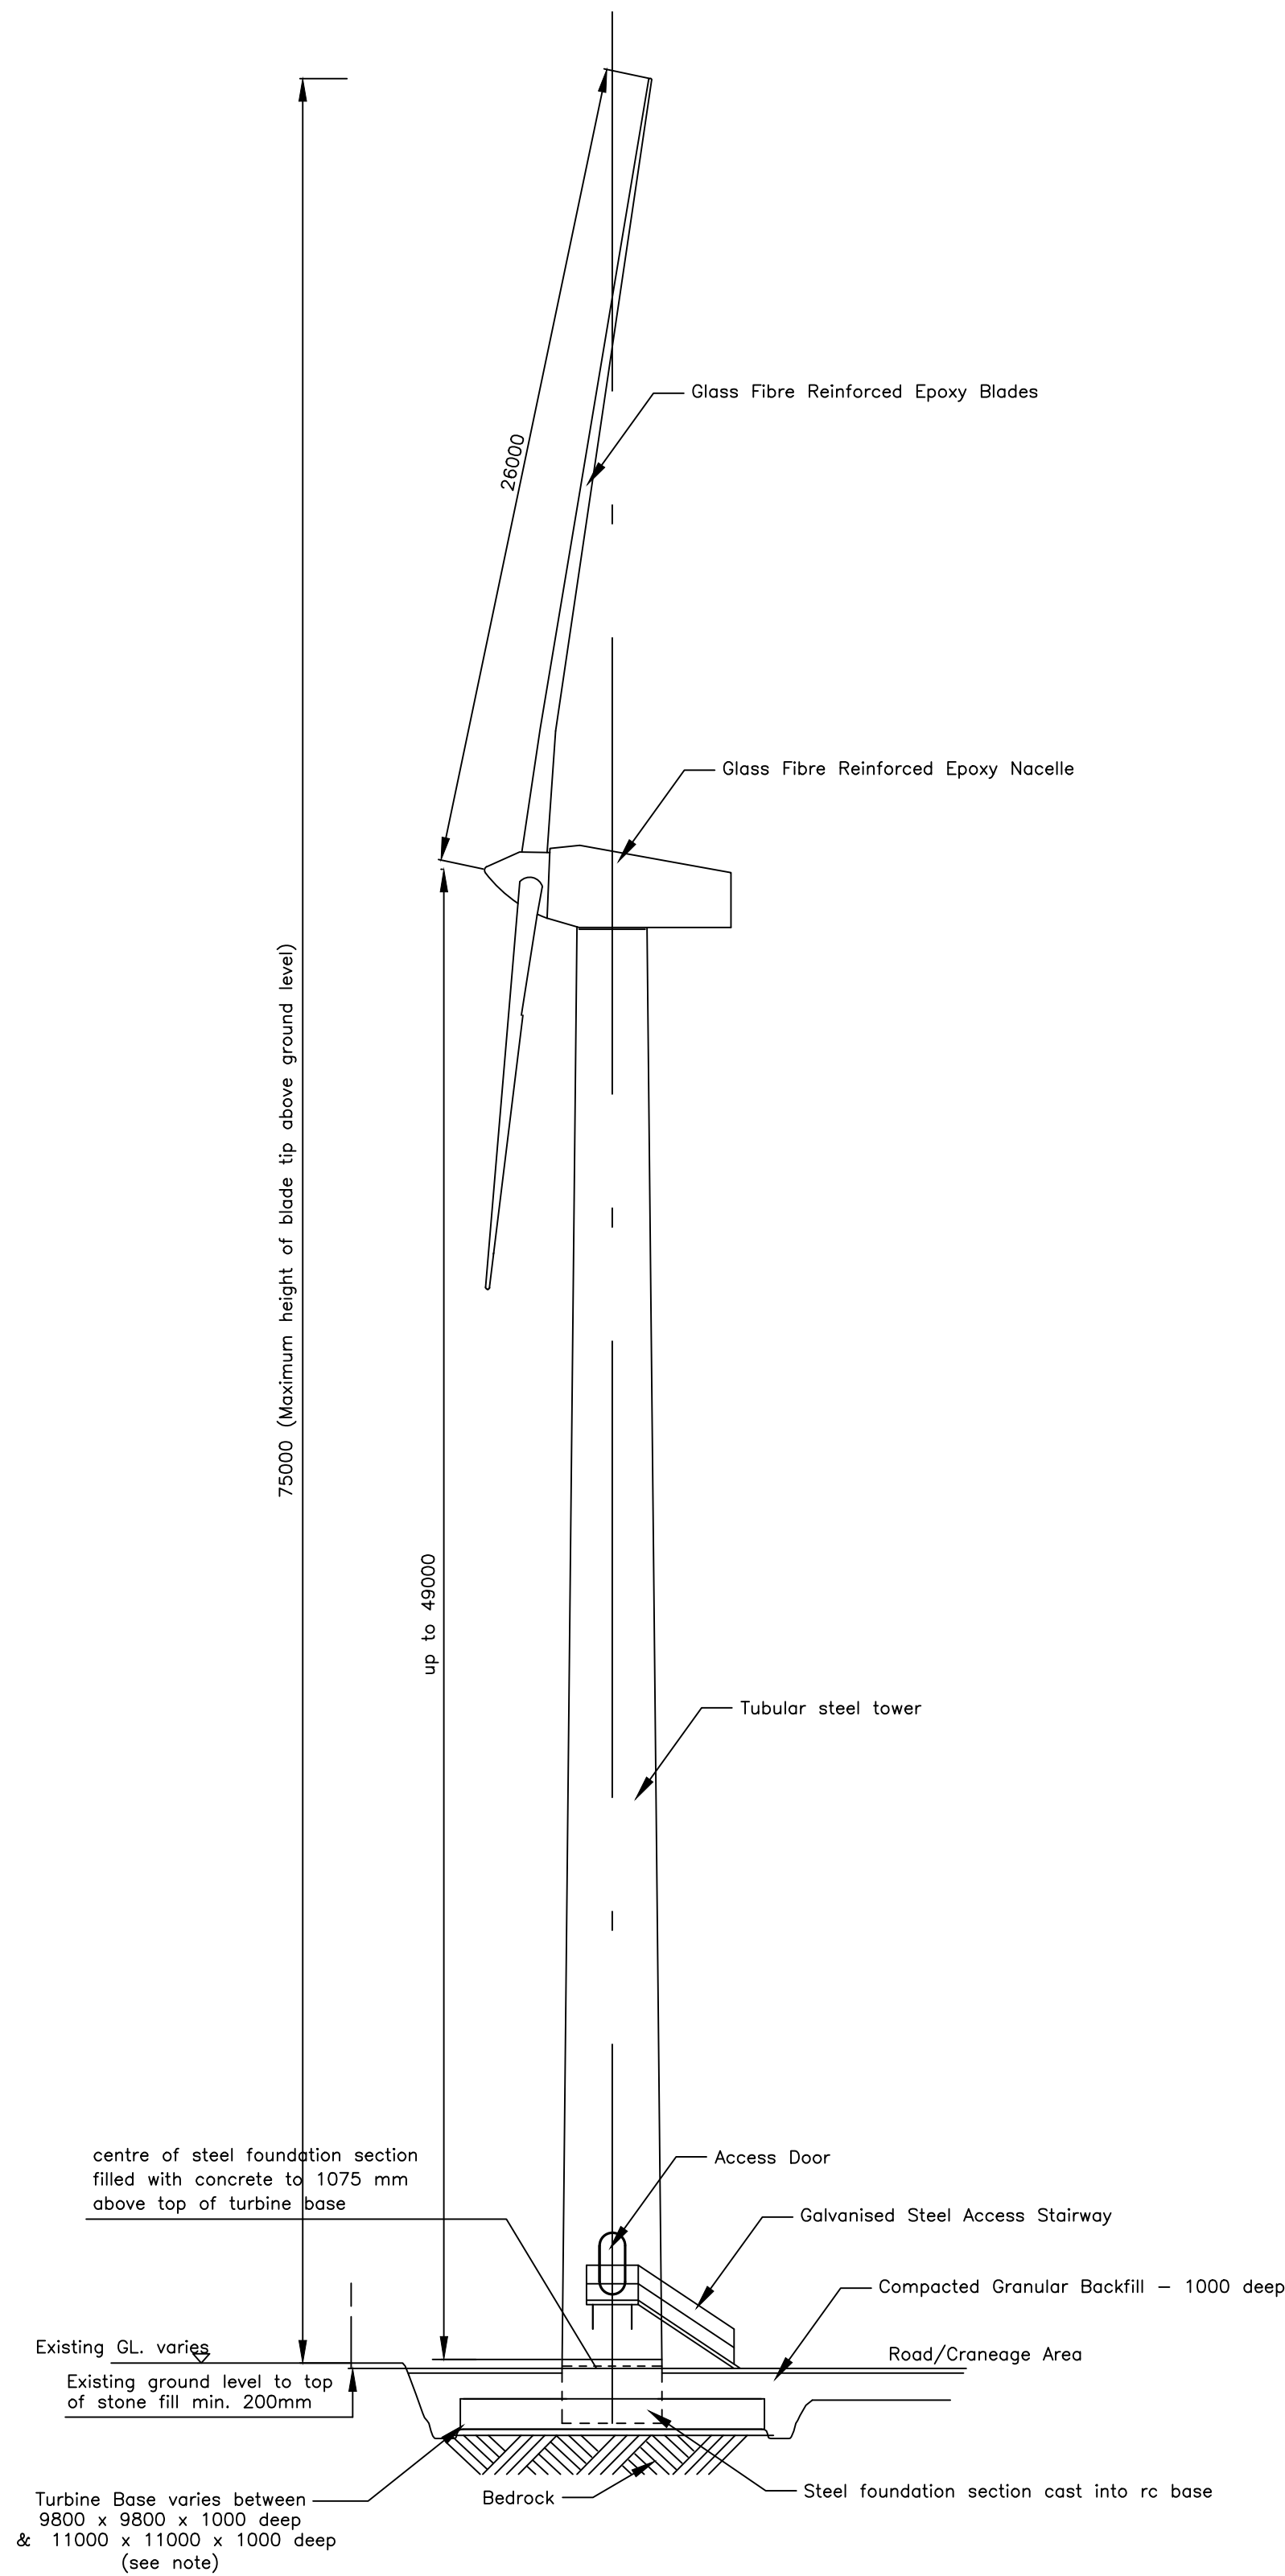

Side Sectional Elevation
Scale 1:200

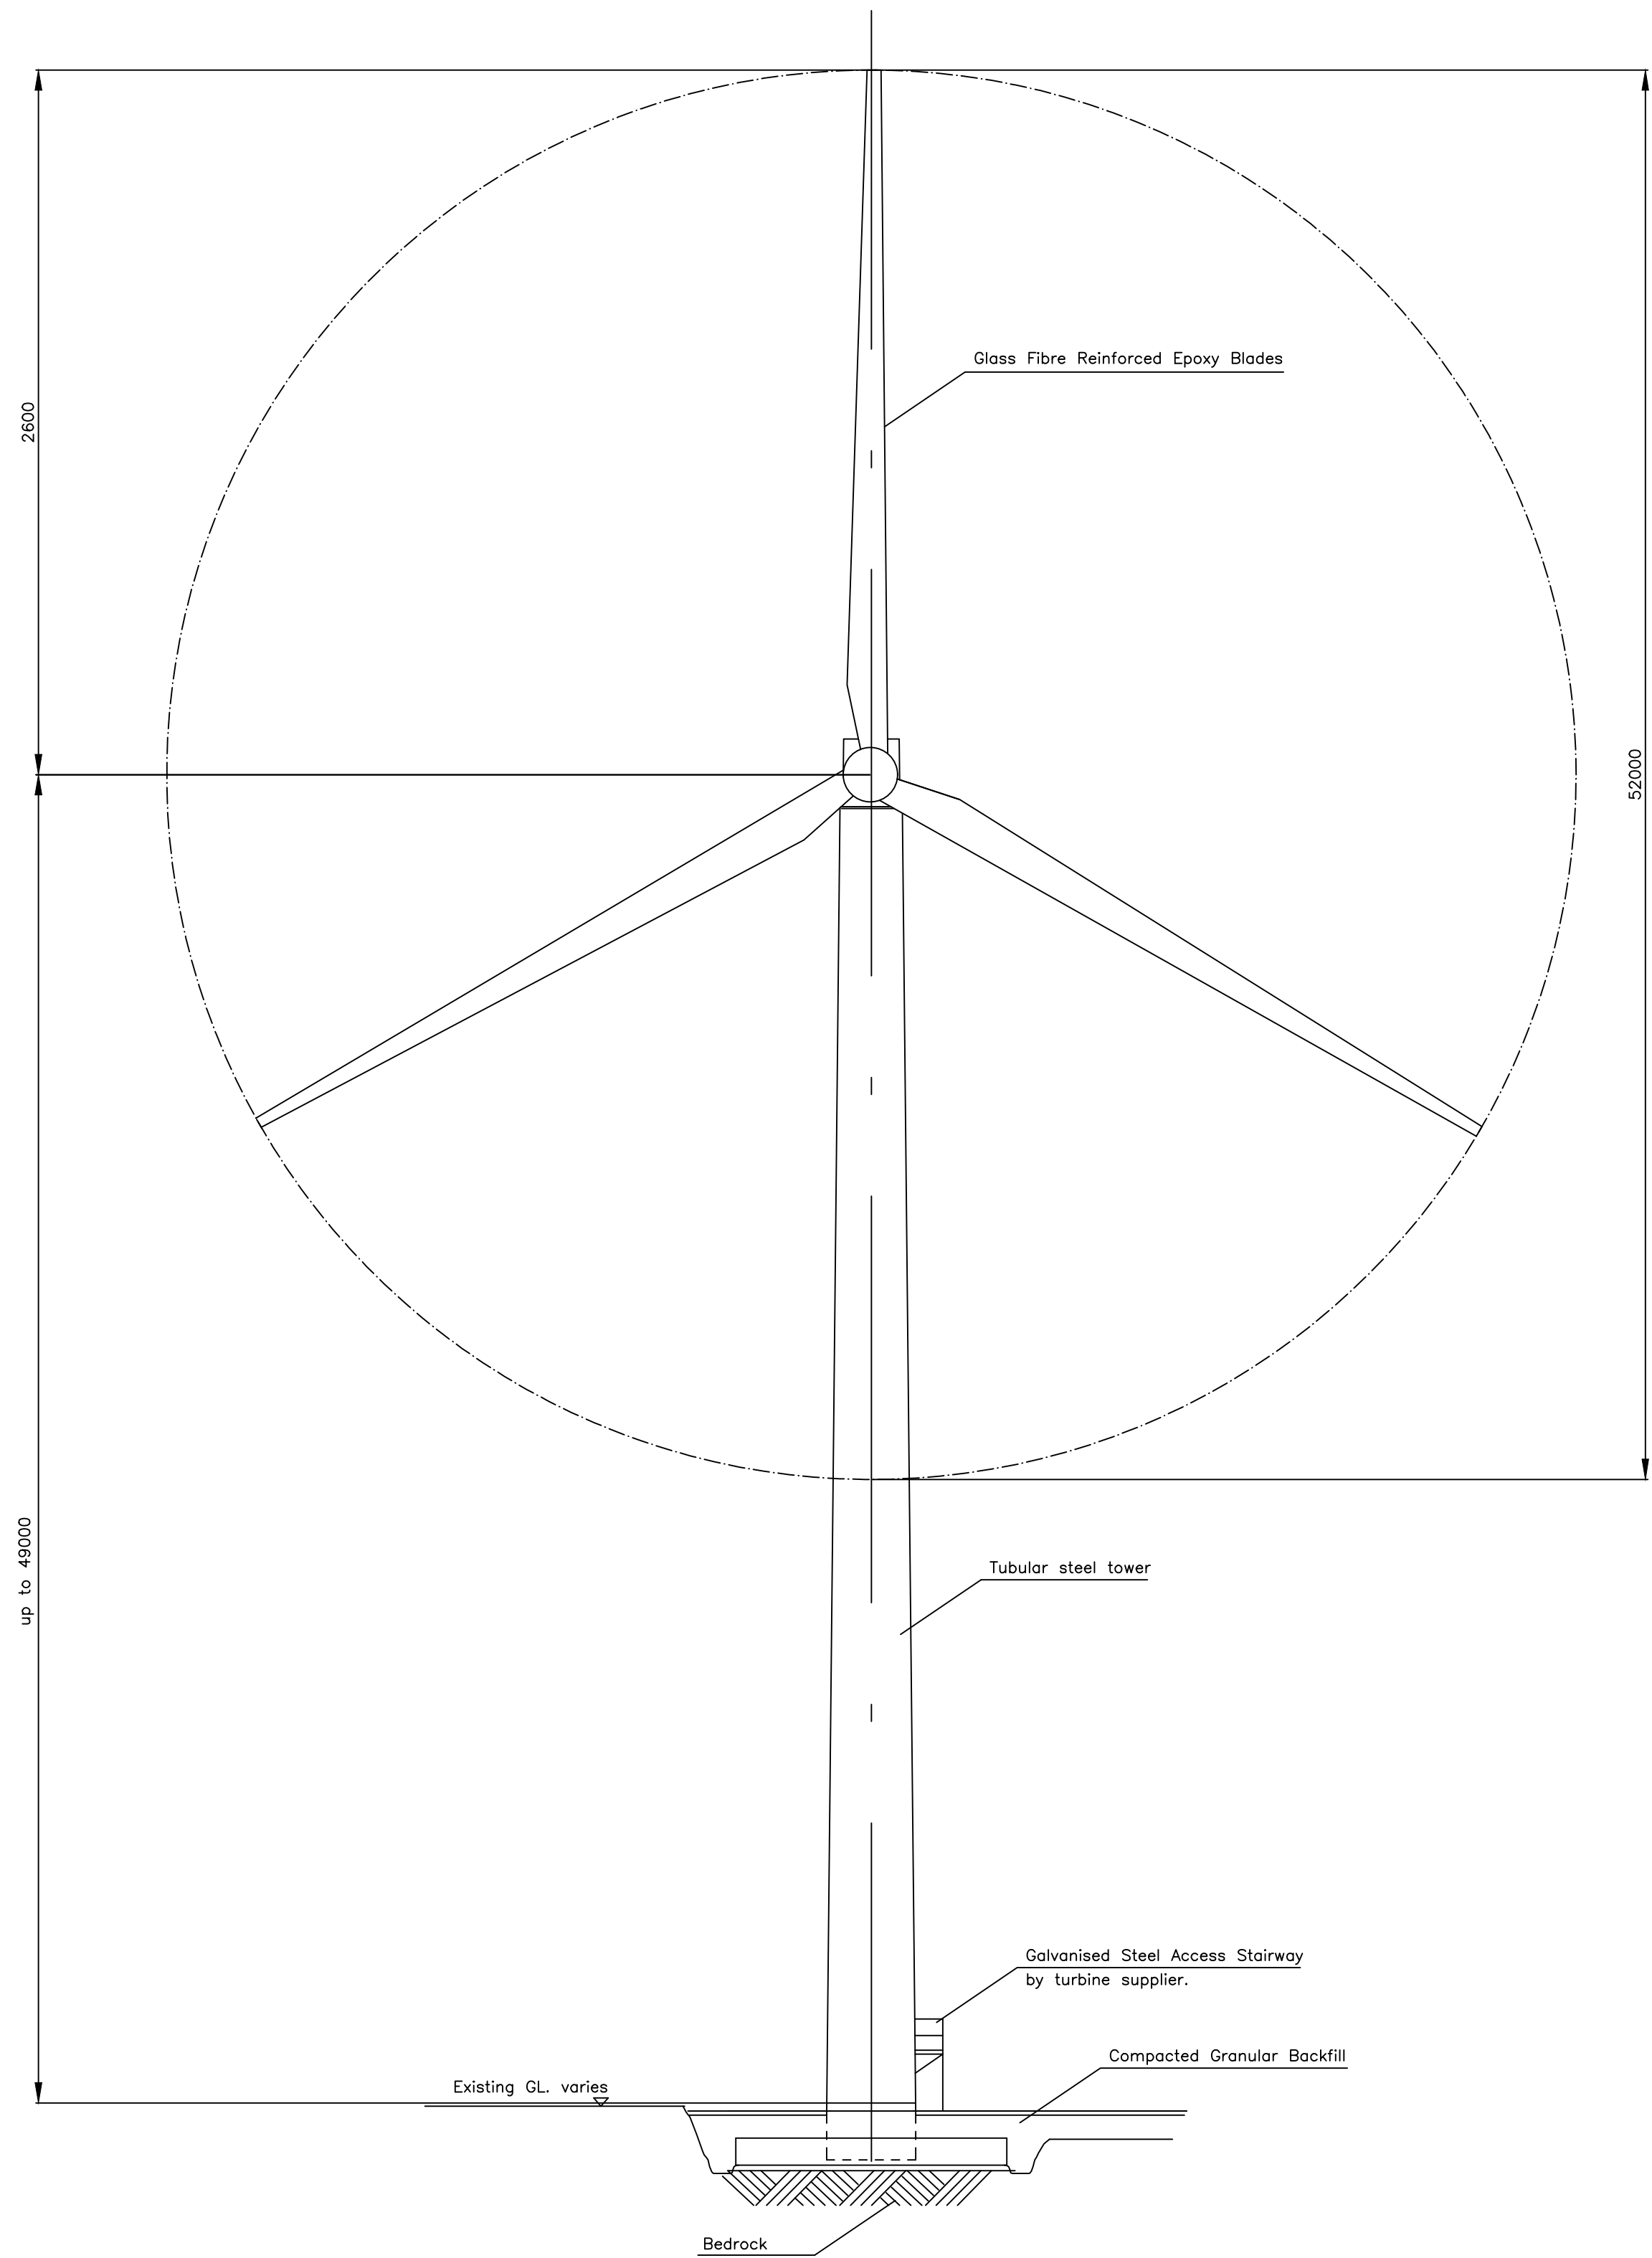

Front Sectional Elevation
Scale 1:200

0	27.07.20	Issued for substitute consent	E.O'S	E.O'S	J.McL	H.O'K			
REV	DATE	REVISION DESCRIPTION	DRN	PROD	VER	APP			
COPYRIGHT © ESB ALL RIGHTS RESERVED. NO PART OF THIS WORK MAY BE MODIFIED, REPRODUCED OR COPIED IN ANY FORM OR BY ANY MEANS - GRAPHIC, ELECTRONIC OR MECHANICAL, INCLUDING PHOTOCOPYING, RECORDING, TAPING OR USED FOR ANY PURPOSE OTHER THAN ITS DESIGNATED PURPOSE, WITHOUT THE WRITTEN PERMISSION OF ESB.									
PURPOSE OF ISSUE - PRELIMINARY UNLESS INDICATED									
CLIENT APPROVAL	☐	PLANNING	☒	TENDER	☐	CONSTRUCTION	☐	AS-BUILT	☐
CLIENT		Gort Wind Farms Ltd							
PROJECT		Derrybrien Wind Farm Project							
CONTRACT									
DRAWING TITLE		Standard Wind Turbine Details - up to 49m hub height & 26m blade on Derrybrien Wind Farm Site							
PRODUCTION UNIT		Civil & Environmental Engineering							
Engineering and Major Projects, One Dublin Airport Central, Dublin Airport, Cloughran, Co. Dublin, K67 XF72, Ireland. Tel: +353 (0)1 703 8000 Web: www.esb.ie Engineering and Major Projects is a division of ESB.									
DRAWN	PRODUCED	VERIFIED	APPROVED	APPROVAL DATE					
E.O'Shea	E.O'Shea	J.McLoughlin	H.O'Keefe	21.07.2020					
CLIENT REF		NO. OF SHTS	SIZE	SCALE					
		1	A1	1:200					
DRAWING NUMBER				SHEET	REV				
QS-000280-01-D460-020-001-000				1					