
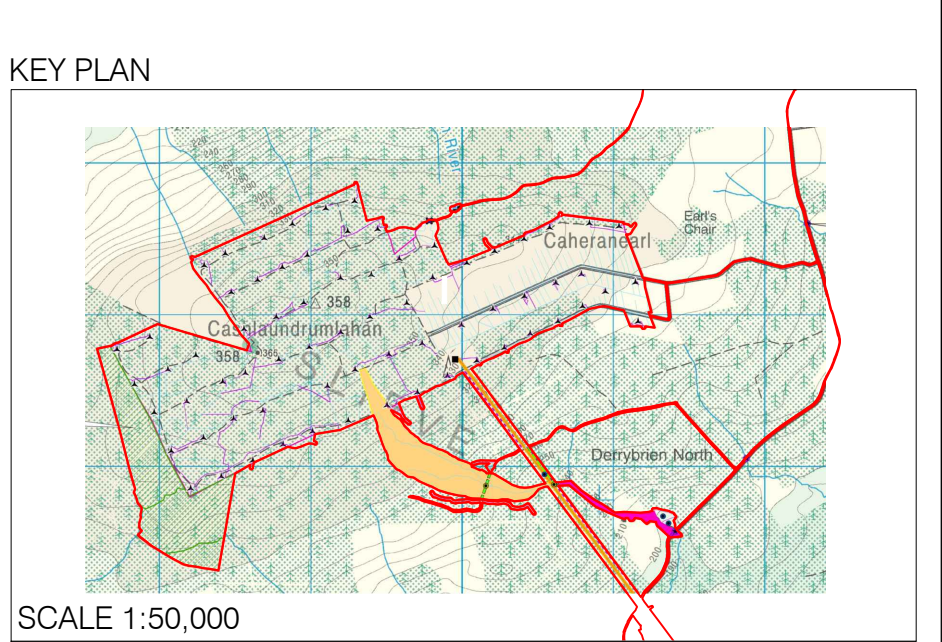


- LEGEND**
- Substitute Consent Application Boundary
  - Wind Turbine
  - Edge of Road
  - Gate
  - Section
  - Fence

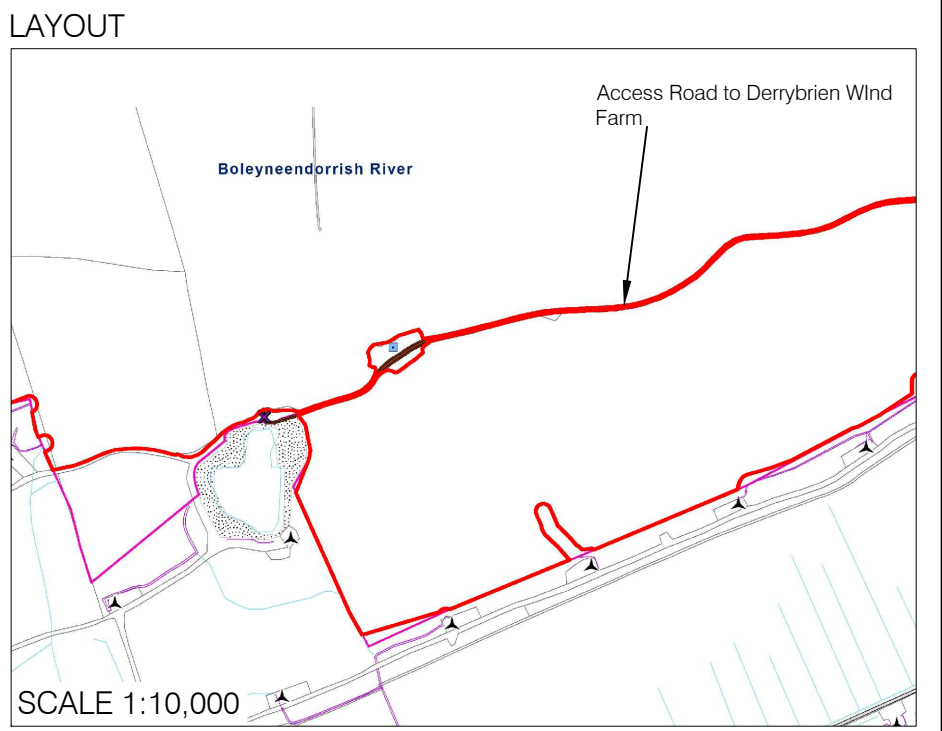

**Note:**  
All levels in meters above ordnance datum Malin Head  
Coordinates are given in Irish Transverse Mercator coordinate system  
Topographical survey undertaken on week commencing 16/09/2019

0	03.07.20	Issued for substitute consent	DT	DT	JMCL	HOK			
REV	DATE	REVISION DESCRIPTION	DRN	PROD	VER	APP			
COPYRIGHT © ESB ALL RIGHTS RESERVED. NO PART OF THIS WORK MAY BE MODIFIED, REPRODUCED OR COPIED IN ANY FORM OR BY ANY MEANS - GRAPHIC, ELECTRONIC OR MECHANICAL, INCLUDING PHOTOCOPYING, RECORDING, TAPING OR USED FOR ANY PURPOSE OTHER THAN ITS DESIGNATED PURPOSE, WITHOUT THE WRITTEN PERMISSION OF ESB.									
PURPOSE OF ISSUE - PRELIMINARY UNLESS INDICATED									
CLIENT APPROVAL	<input type="checkbox"/>	PLANNING	<input checked="" type="checkbox"/>	TENDER	<input type="checkbox"/>	CONSTRUCTION	<input type="checkbox"/>	AS-BUILT	<input type="checkbox"/>
CLIENT							GORT WINDFARMS LTD		
PROJECT							DERRYBRIEN WIND FARM PROJECT		
CONTRACT									
DRAWING TITLE							ACCESS ROAD TO DERRYBRIEN WIND FARM PLAN AND SECTION		
PRODUCTION UNIT							CIVIL & ENVIRONMENTAL ENGINEERING		
							Engineering and Major Projects, One Dublin Airport Central, Dublin Airport, Cloughran, Co. Dublin, K67 XF72, Ireland. Tel: +353 (0)1 703 8000 Web: www.esb.ie Engineering and Major Projects is a division of ESB		
DRAWN	D. Treanor	PRODUCED	D. Treanor	VERIFIED	J. McLoughlin	APPROVED	H. O'Keeffe	APPROVAL DATE	
CLIENT REF		NO. OF SHTS		SIZE		SCALE			
		1		A1		As Shown			
DRAWING NUMBER							SHEET		REV
QS-000280-01-D460-020-007-000									