

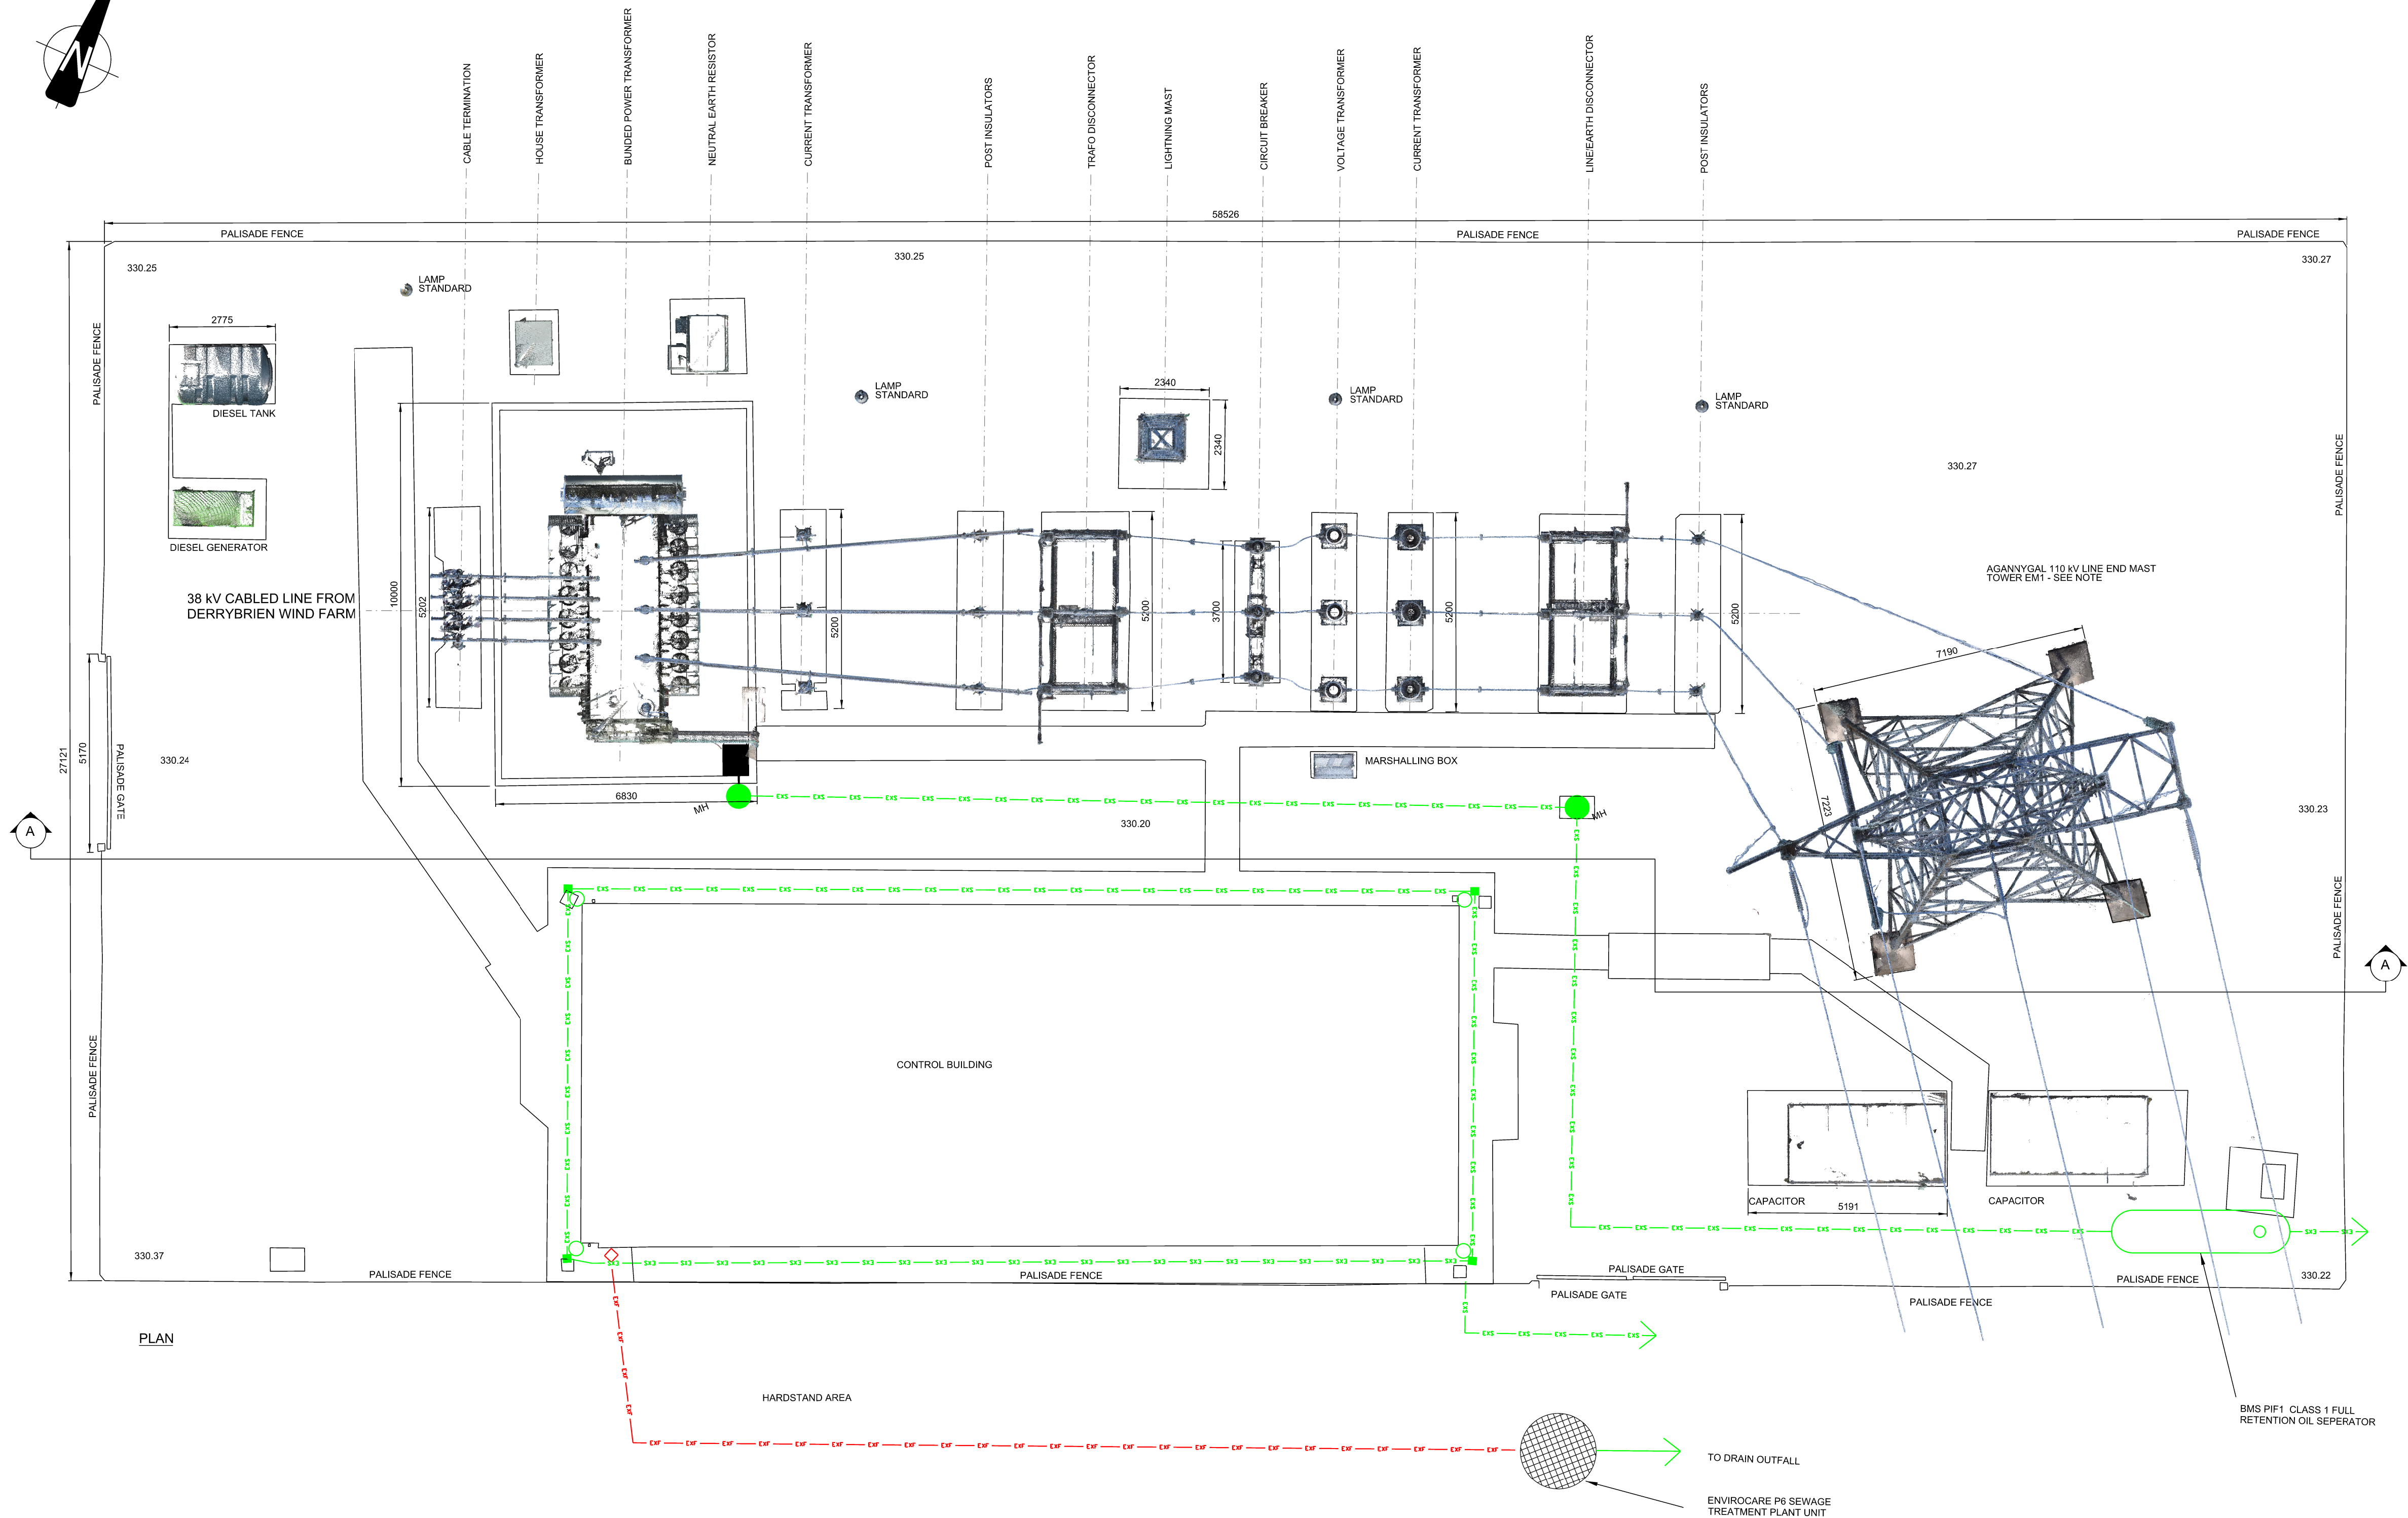


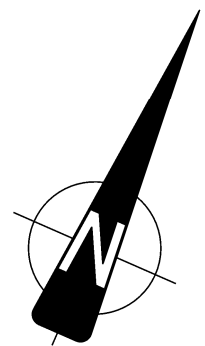

PLAN

- LEGEND**
- 330.27 SPOT LEVELS/ELEVATIONS
 - LS LAMP STANDARDS
 - MARSH MARSHALLING BOX
 - CAP CAPACITOR BANKS
 - SURFACE WATER
 - FOUL WATER
 - SURFACE WATER AJ
 - FOUL WATER AJ
 - LAND DRAIN
 - WATER SUPPLY WELL
 - RAINWATER DOWNPIPE
 - TREATMENT PLANT UNIT
 - OIL SEPARATOR
 - SUMP PUMP

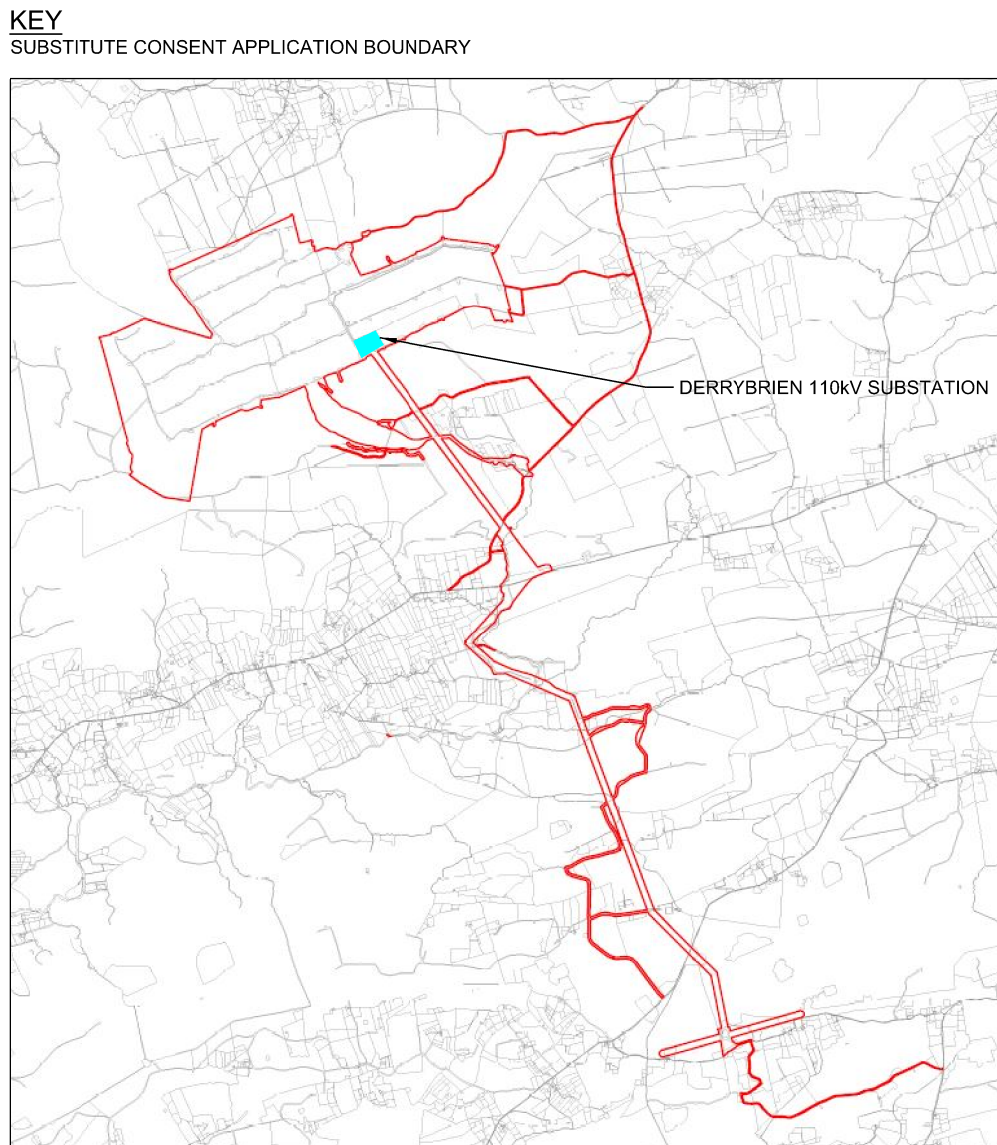

NOTE

DRAWING CREATED FROM SURVEY DATA CAPTURED BY TERRESTRIAL LIDAR (LASER SCANNING) MAY 2019

FOR CONTROL BUILDING DETAILS SEE DRG. No. QS-000280-01-D460-021-004-000

FOR PALISADE FENCE DETAILS SEE DRG. No. QS-000280-01-D460-022-005-000

FOR TOWER EM1 DETAILS SEE DRG. No. QS-000280-01-D460-023-004-000

ALL DIMENSIONS ARE IN MILLIMETRES
DO NOT SCALE FROM DRAWING

LEVELS ARE IN ITM COORDINATES TO OSI MALIN HEAD DATUM

--	--	