




NOTES:
1. All dimensions in mm.

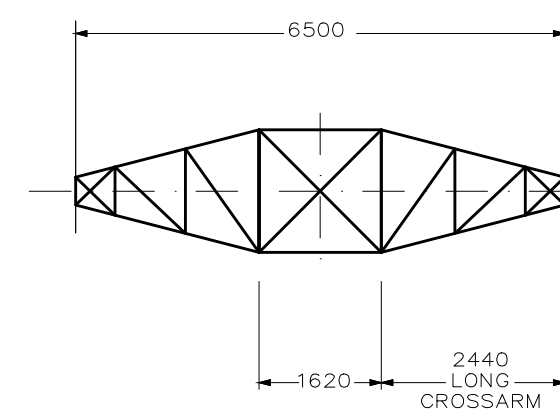


SECTION 1 - 1

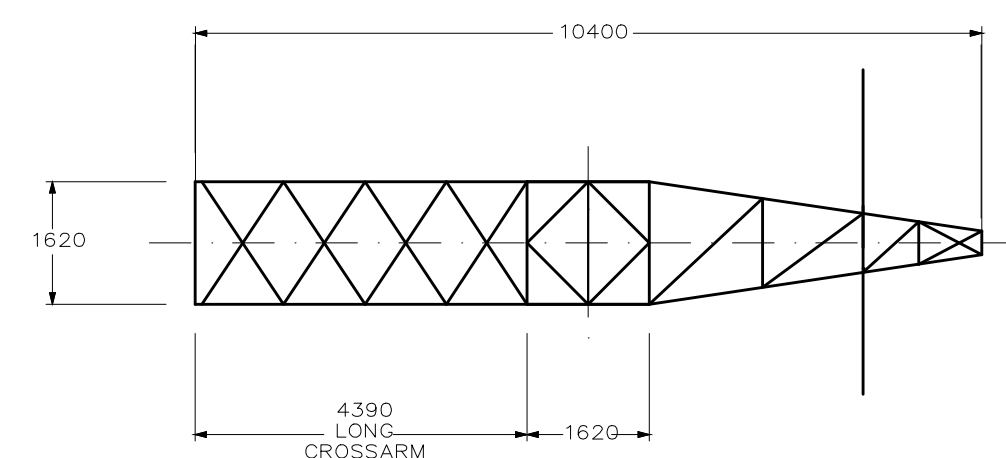

SECTION 2 - 2

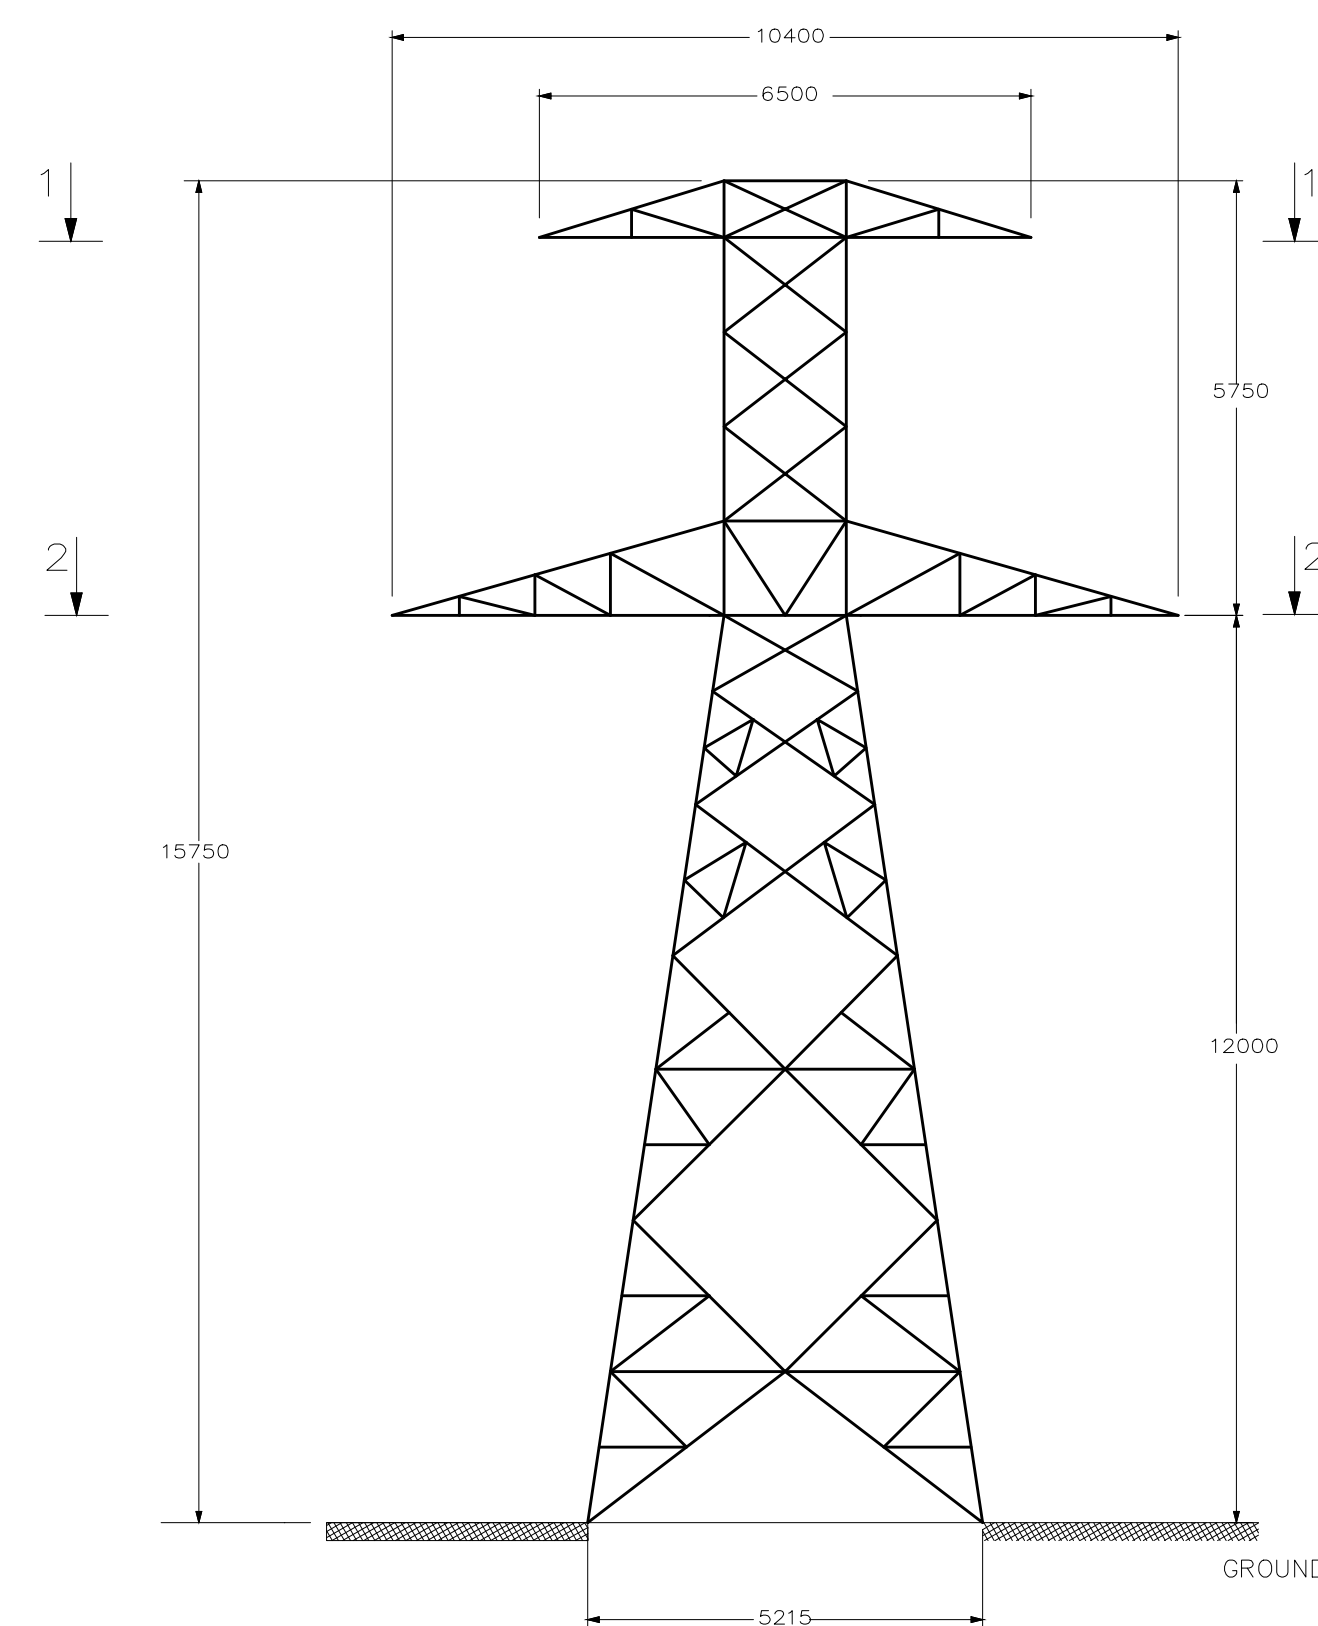

TYPICAL TRANSVERSAL FACE

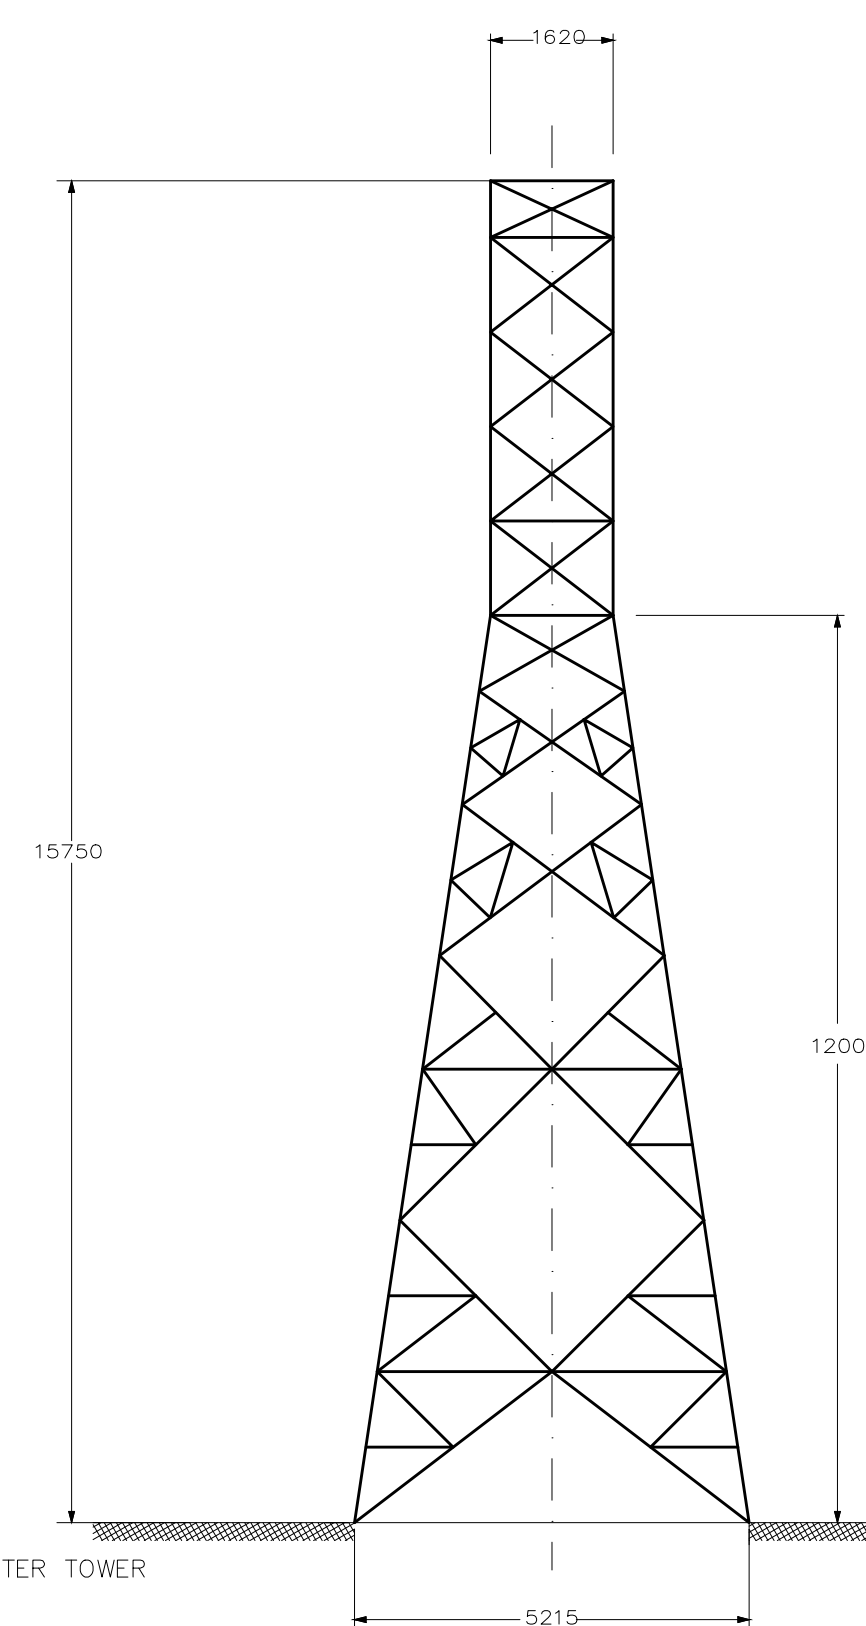

TYPICAL LONGITUDINALFACE

(CROSSARMS OMITTED FROM VIEW FOR CLARITY)

12m TOWER