


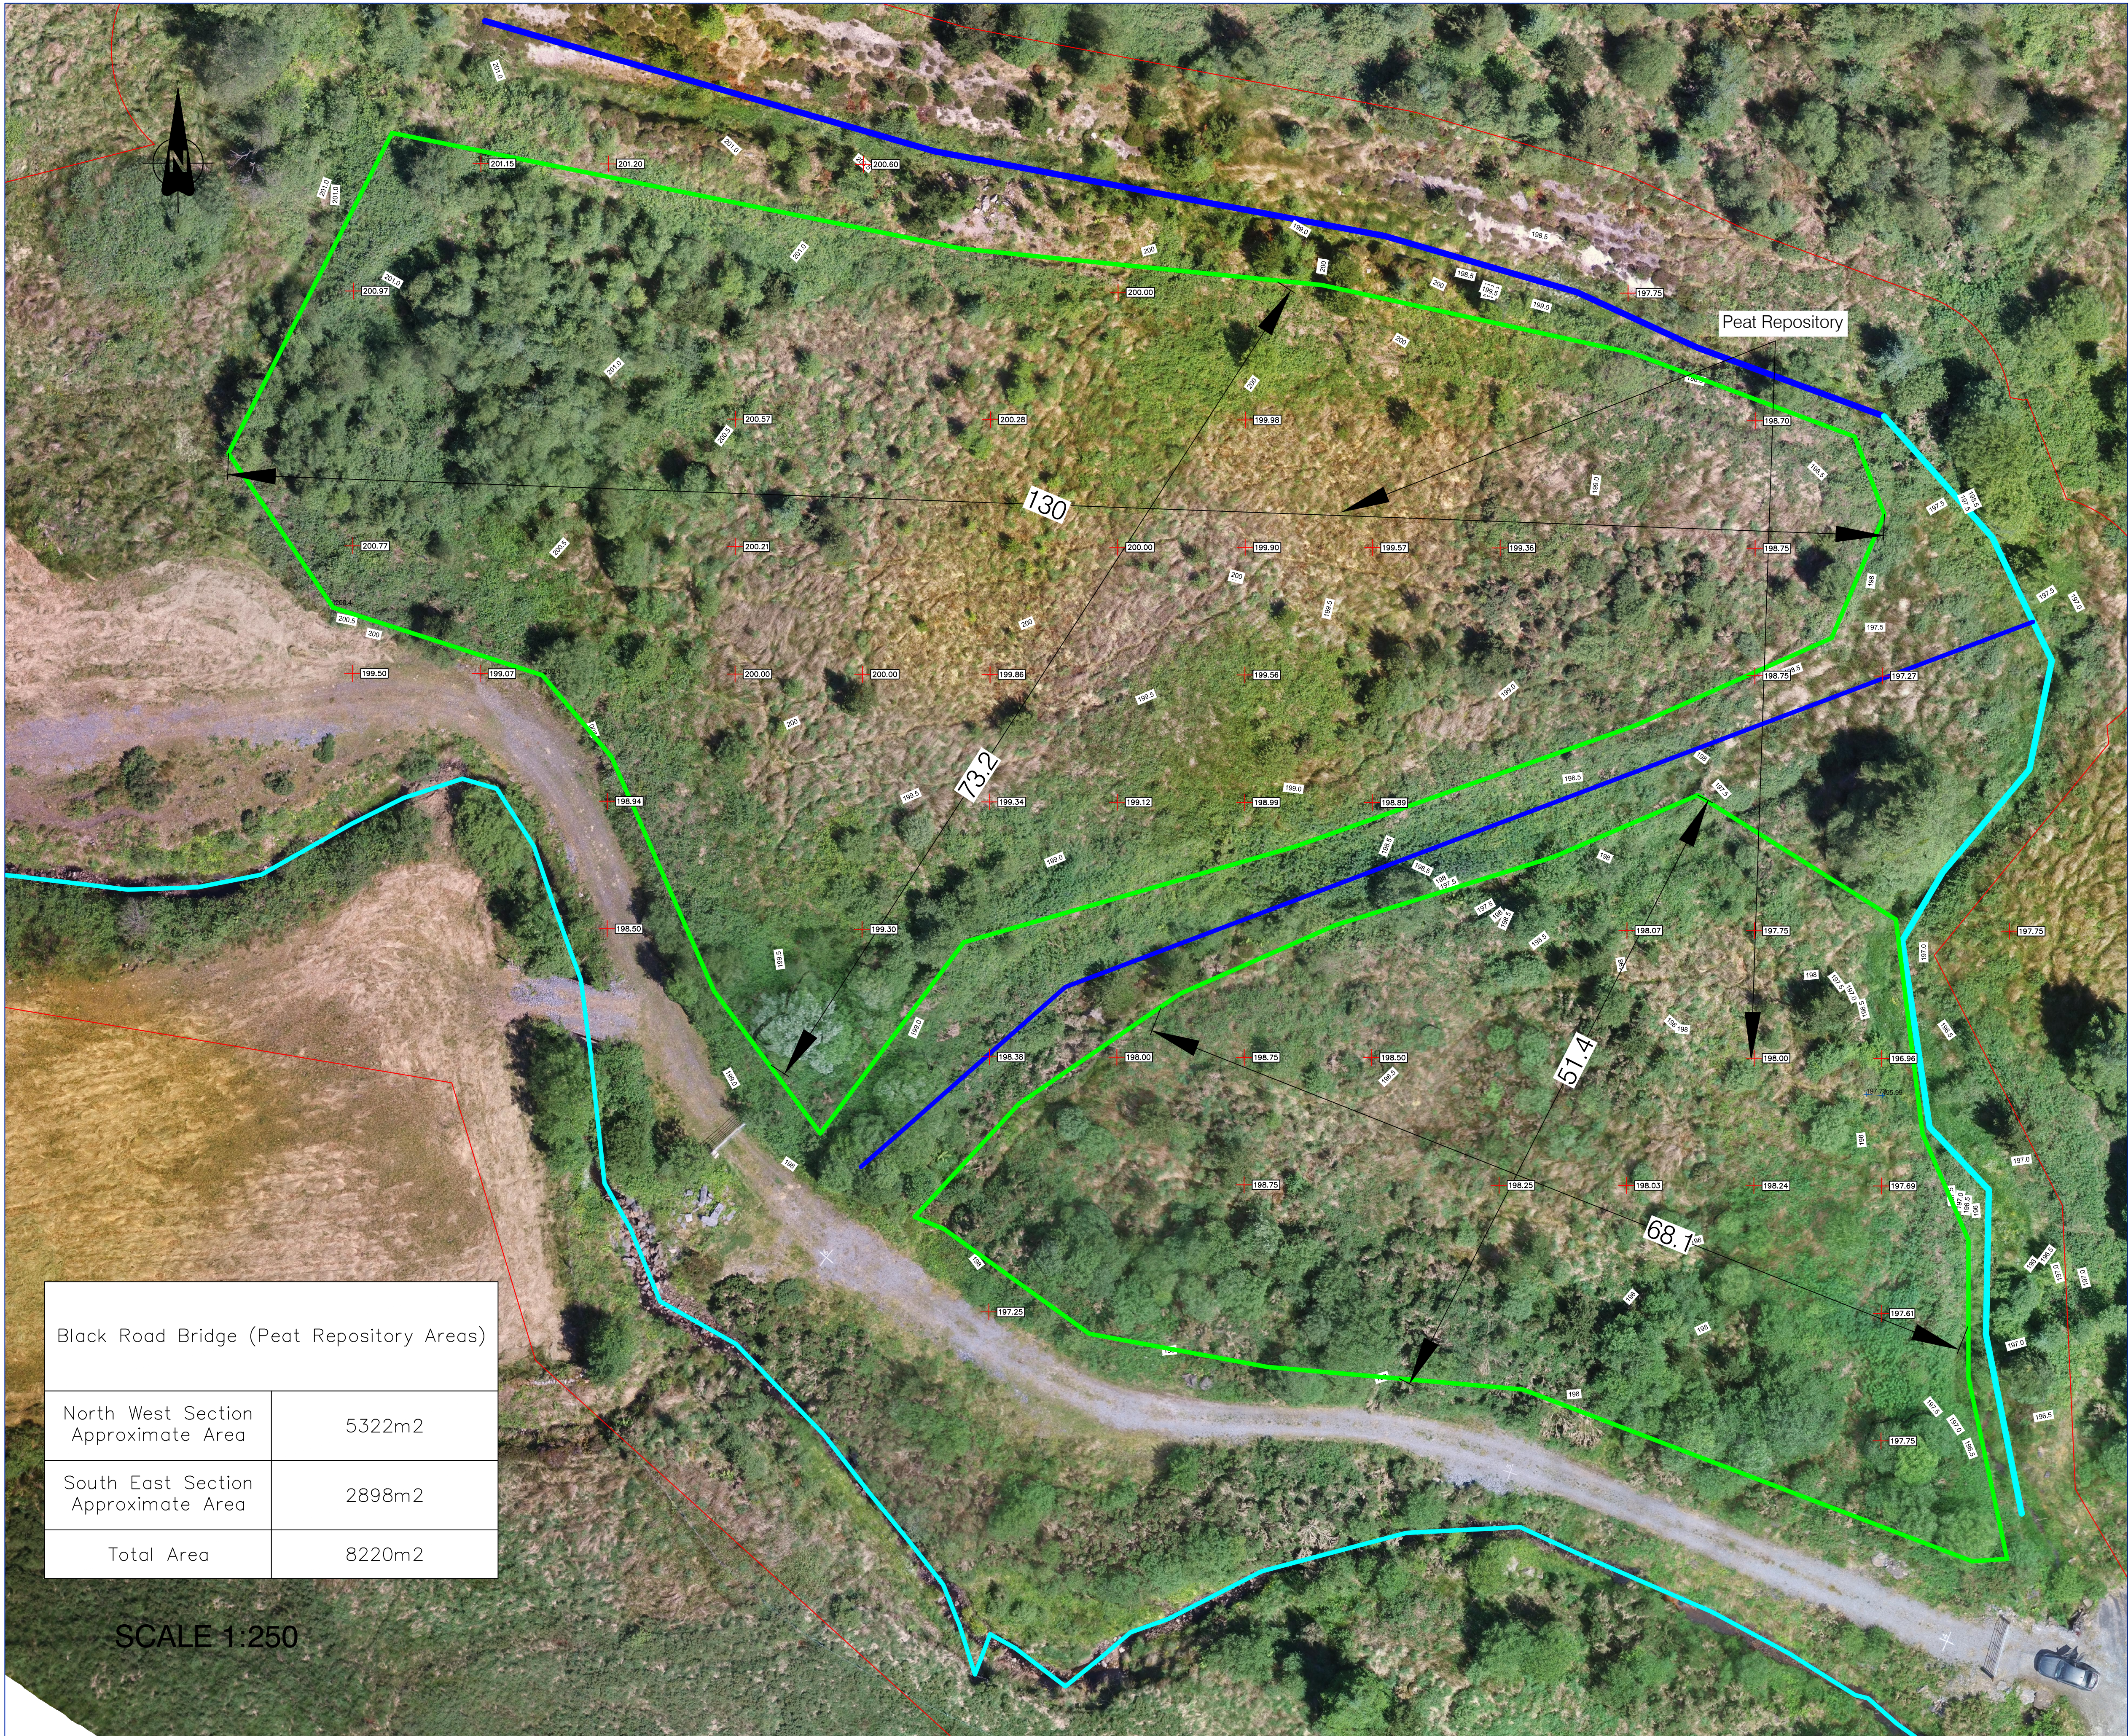

Black Road Bridge (Peat Repository Areas)


North West Section Approximate Area	5322m2
South East Section Approximate Area	2898m2
Total Area	8220m2

SCALE 1:250


LEGEND

- Approximate Extent of Peat Repository
- Drain
- Pre - Existing Drainage
- Substitute Consent Application Boundary

LAYOUT

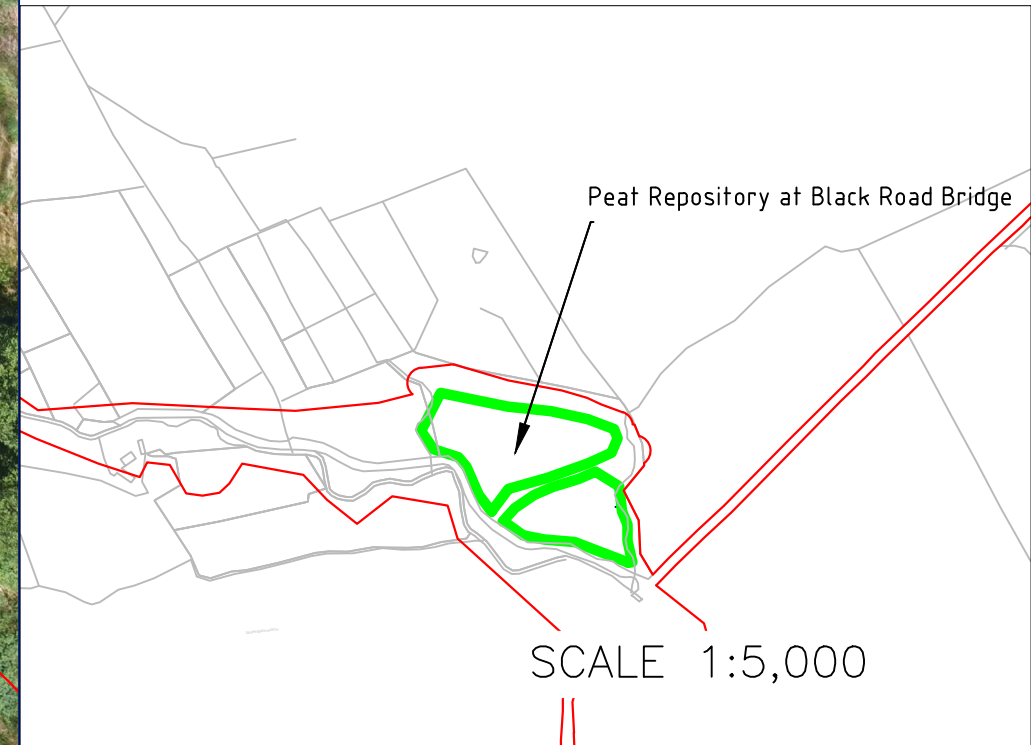

KEY PLAN

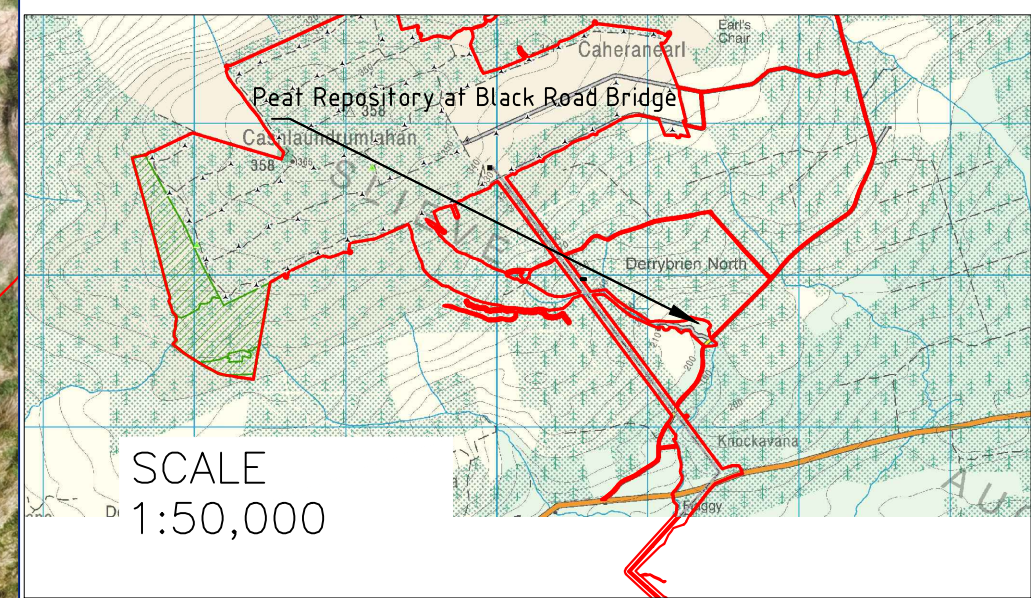

Note:
All levels in meters above ordnance datum Malin Head
Coordinates are given in Irish Transverse Mercator
coordinate system
Topographical survey undertaken on week commencing
16/09/2019

0	20.07.20	ISSUED FOR PLANNING	AT	AT	JMCL	HOK
REV	DATE	REVISION DESCRIPTION	DRN	PROD	VER	APP
COPYRIGHT © ESB ALL RIGHTS RESERVED. NO PART OF THIS WORK MAY BE MODIFIED, REPRODUCED OR COPIED IN ANY FORM OR BY ANY MEANS - GRAPHIC, ELECTRONIC OR MECHANICAL, INCLUDING PHOTOCOPYING, RECORDING, TAPING OR USED FOR ANY PURPOSE OTHER THAN ITS DESIGNATED PURPOSE, WITHOUT THE WRITTEN PERMISSION OF ESB.						
PURPOSE OF ISSUE - PRELIMINARY UNLESS INDICATED						
CLIENT	APPROVAL	PLANNING	TENDER	CONSTRUCTION	AS-BUILT	
Gort Wind Farms LTD						
PROJECT						
Derrybrien Wind Farm Project						
CONTRACT						
DRAWING TITLE						
Peat Repository at Black Road Bridge Plan						
PRODUCTION UNIT						
CIVIL & ENVIRONMENTAL ENGINEERING						
 Engineering and Major Projects, One Dublin Airport Central, Dublin Airport, Cloghran, Co. Dublin, K67 XF72, Ireland. Tel: +353 (0)1 703 8000 Web: www.esb.ie Engineering and Major Projects is a division of ESB.						
DRAWN	PRODUCED	VERIFIED	APPROVED	APPROVAL DATE		
A.Tuite	A.Tuite	J.McLoughlin	Helen O'Keeffe	20.07.2020		
CLIENT REF	NO. OF SHTS		SIZE	SCALE		
	1		A1	As Shown		
DRAWING NUMBER			SHEET		REV	
QS-000280-01-D460-024-009-000						