


DO NOT SCALE FROM THIS DRAWING. USE FIGURED DIMENSIONS IN ALL CASES. VERIFY DIMENSIONS ON SITE AND REPORT ANY DISCREPANCIES TO THE ARCHITECTS IMMEDIATELY. THIS DRAWING TO BE READ IN CONJUNCTION WITH THE ARCHITECTS SPECIFICATION. © THIS DRAWING IS COPYRIGHT AND MAY ONLY BE REPRODUCED WITH THE ARCHITECTS PERMISSION.

NOTES

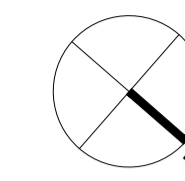

Ordnance Survey of Ireland Licence No AR 000200 - ReddyArchitecture+Urbanism © Ordnance Survey of Ireland & Government of Ireland	ORDNANCE SURVEY REFERENCE: 3300-17 3300-20 3300-21 3300-02 3300-03
---	---

- EXTENT A ALTERATIONS TO PHASE 1
- EXTENT A PROPOSED PHASE 2 RESIDENTIAL DEVELOPMENT

RESIDENTIAL CAR PARKING SPACES - 57 (incl. 3 no. disable spaces and 10 electric car parking spaces)

RETAIL CAR PARKING SPACES - 137

SUBTOTAL - 194

RETAIL BICYCLE PARKING
SHORT STAY BICYCLE SPACES - 20

RESIDENTIAL BICYCLE PARKING
LONG STAY BICYCLE SPACES - 148
SHORT STAY BICYCLE SPACES - 24 (22 no. visitor + 2 no. cargo)

SUBTOTAL - 192

RESIDENTIAL MOTORCYCLE SPACES - 3


SUBTOTAL - 3

REV	DTE	DRN	ISSUE

Reddy Architecture + Urbanism
Dublin Office
Dartry Mills, Dartry Road, Dublin 6.
T: +353 (0)1 4887000
W: www.reddyarchitecture.com
E: info@reddyarchitecture.com

PLANNING APPLICATION

JOB FRASCATI CENTRE BLACKROCK, CO. DUBLIN SHD RESIDENTIAL PROPOSAL			
CLIENT IMRF II FRASCATI LIMITED PARTNERSHIP / DAVY IMRF II GP LIMITED			
DRAWING PROPOSED LOWER GROUND FLOOR CAR PARKING PLAN			
DATE	AUG 2020	SCALE	1:250 @A1
DRN.	CC	CHECKED	GA
JOB NO. P19-202D		DWG NO. 098-8	REVISION

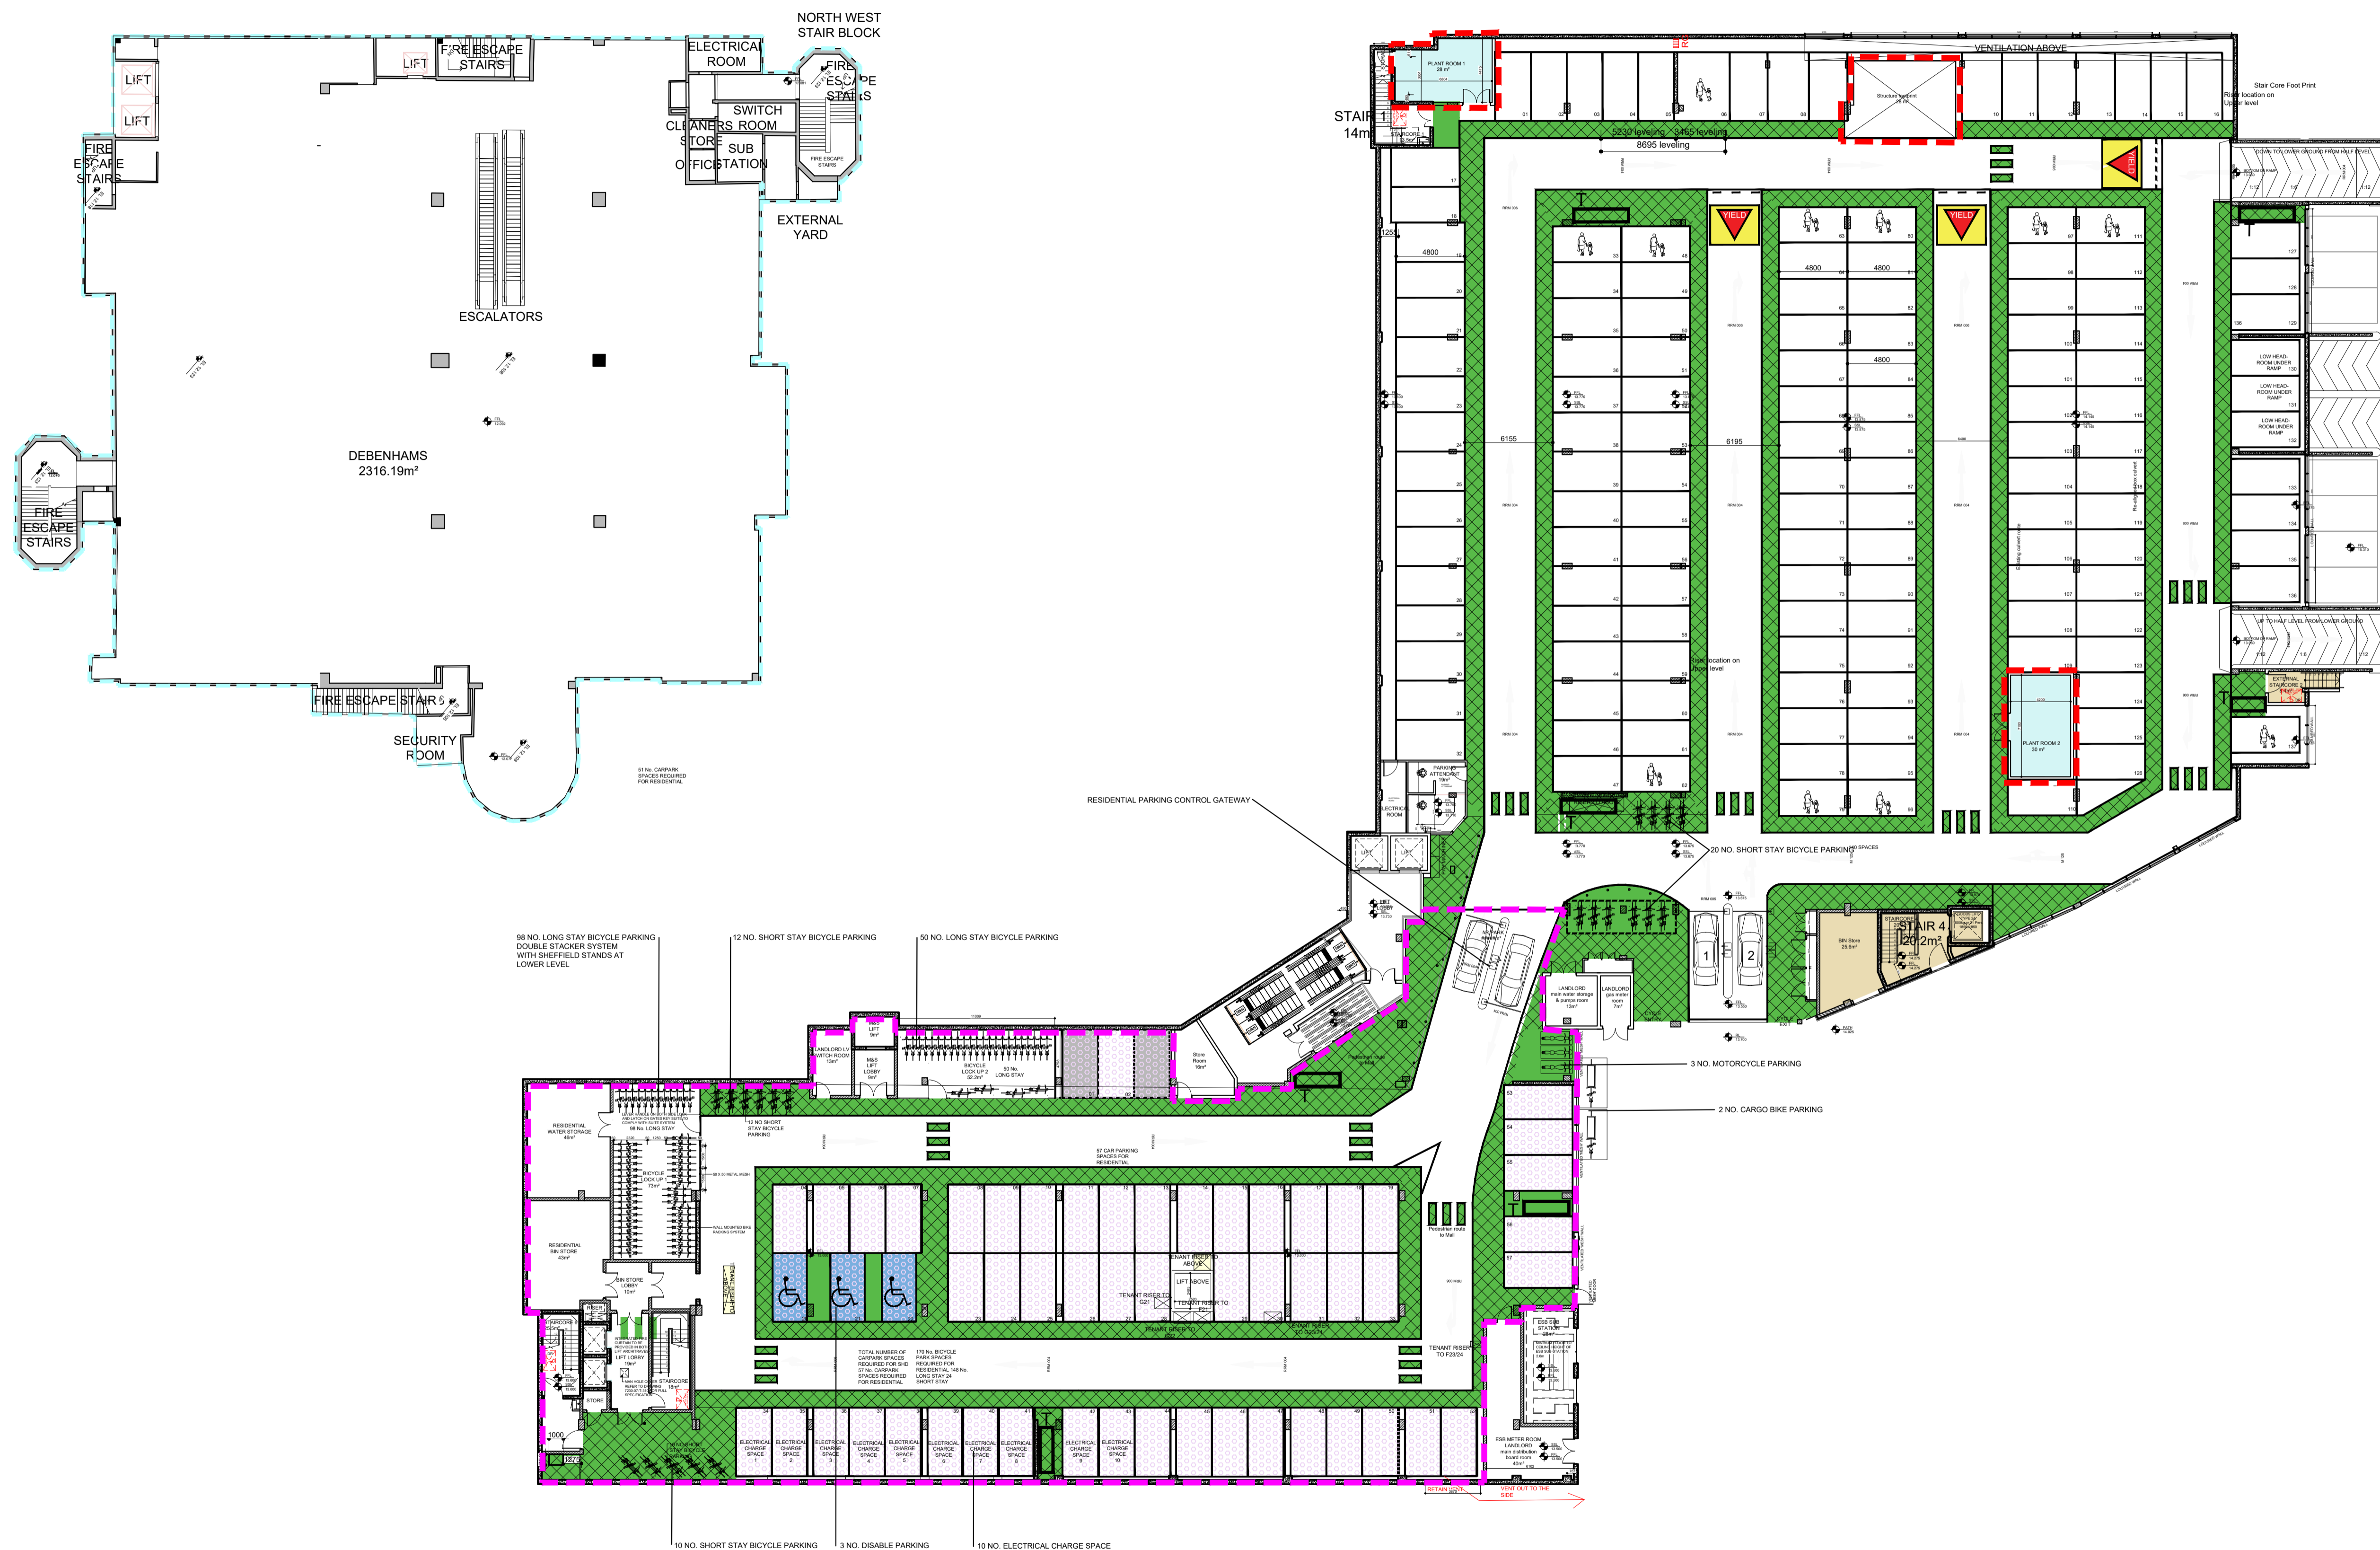

PROPOSED LOWER GROUND FLOOR CAR PARKING PLAN
Scale: 1:250 @ A1

ORIGINAL SHEET SIZE = A1