


DO NOT SCALE FROM THIS DRAWING. USE FIGURED DIMENSIONS IN ALL CASES. VERIFY DIMENSIONS ON SITE AND REPORT ANY DISCREPANCIES TO THE ARCHITECTS IMMEDIATELY. THIS DRAWING TO BE READ IN CONJUNCTION WITH THE ARCHITECTS SPECIFICATION. © THIS DRAWING IS COPYRIGHT AND MAY ONLY BE REPRODUCED WITH THE ARCHITECTS PERMISSION.

NOTES

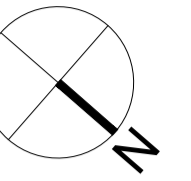

Ordinance Survey of Ireland  
Licence No AR 000200 - ReddyArchitecture+Urbanism  
© Ordinance Survey of Ireland & Government of Ireland

ORDNANCE SURVEY REFERENCE:  
3300-17 | 3300-22  
3300-23 | 3300-02  
3300-03 |

--- EXTENT A ALTERATIONS TO PHASE 1

RESIDENTIAL CAR PARKING SPACES - 57  
(incl. 3 no. disable spaces and 10 electric car parking spaces)

RETAIL CAR PARKING SPACES - 137

SUBTOTAL - 194

● LONG STAY BICYCLE SPACES - 148  
● SHORT STAY BICYCLE SPACES - 24  
(22 no. visitor + 2 no. cargo)

SUBTOTAL - 172

● RESIDENTIAL MOTORCYCLE SPACES - 3

SUBTOTAL - 3

REV	DTE	DRN	ISSUE



PLANNING APPLICATION

JOB FRASCATI CENTRE BLACKROCK, CO. DUBLIN SHD RESIDENTIAL PROPOSAL	
CLIENT IMRF II FRASCATI LIMITED PARTNERSHIP / DAVY IMRF II GP LIMITED	
DRAWING PROPOSED LOWER GROUND FLOOR CAR PARKING PLAN (RESIDENTIAL)	
DATE JULY 2020	SCALE 1:150 @A1
DRN. CC	CHECKED GA
JOB NO. P19-202D	DWG NO. REVISION 099-8



○ PROPOSED LOWER GROUND FLOOR CAR PARKING PLAN ( RESIDENTIAL )  
Scale: 1:150 @ A1

ORIGINAL SHEET SIZE = A1