


DO NOT SCALE FROM THIS DRAWING. USE FIGURED DIMENSIONS IN ALL CASES. VERIFY DIMENSIONS ON SITE AND REPORT ANY DISCREPANCIES TO THE ARCHITECTS IMMEDIATELY. THIS DRAWING IS TO BE READ IN CONJUNCTION WITH THE ARCHITECTS SPECIFICATION. © THIS DRAWING IS COPYRIGHT AND MAY ONLY BE REPRODUCED WITH THE ARCHITECTS PERMISSION.


NOTES

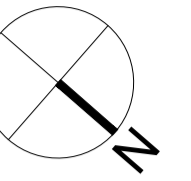

Ordnance Survey of Ireland
 Licence No AR 006200 - ReddyArchitecture+Urbanism
 © Ordnance Survey of Ireland & Government of Ireland

ORDNANCE SURVEY REFERENCE:
 3300-17 3300-22
 3300-23 3300-02
 3300-03 1

- ▬ PROPOSED RESIDENTIAL DEVELOPMENT BICYCLE PARKING
 - ▬ RETAIL BICYCLE PARKING
- RESIDENTIAL BICYCLE PARKING
- LONG STAY BICYCLE SPACES - 148
 - SHORT STAY BICYCLE SPACES - 24
(22 no. visitor + 2 no. cargo)
- SUBTOTAL - 172
- RETAIL BICYCLE PARKING
- SHORT STAY BICYCLE SPACES - 20
- SUBTOTAL - 20

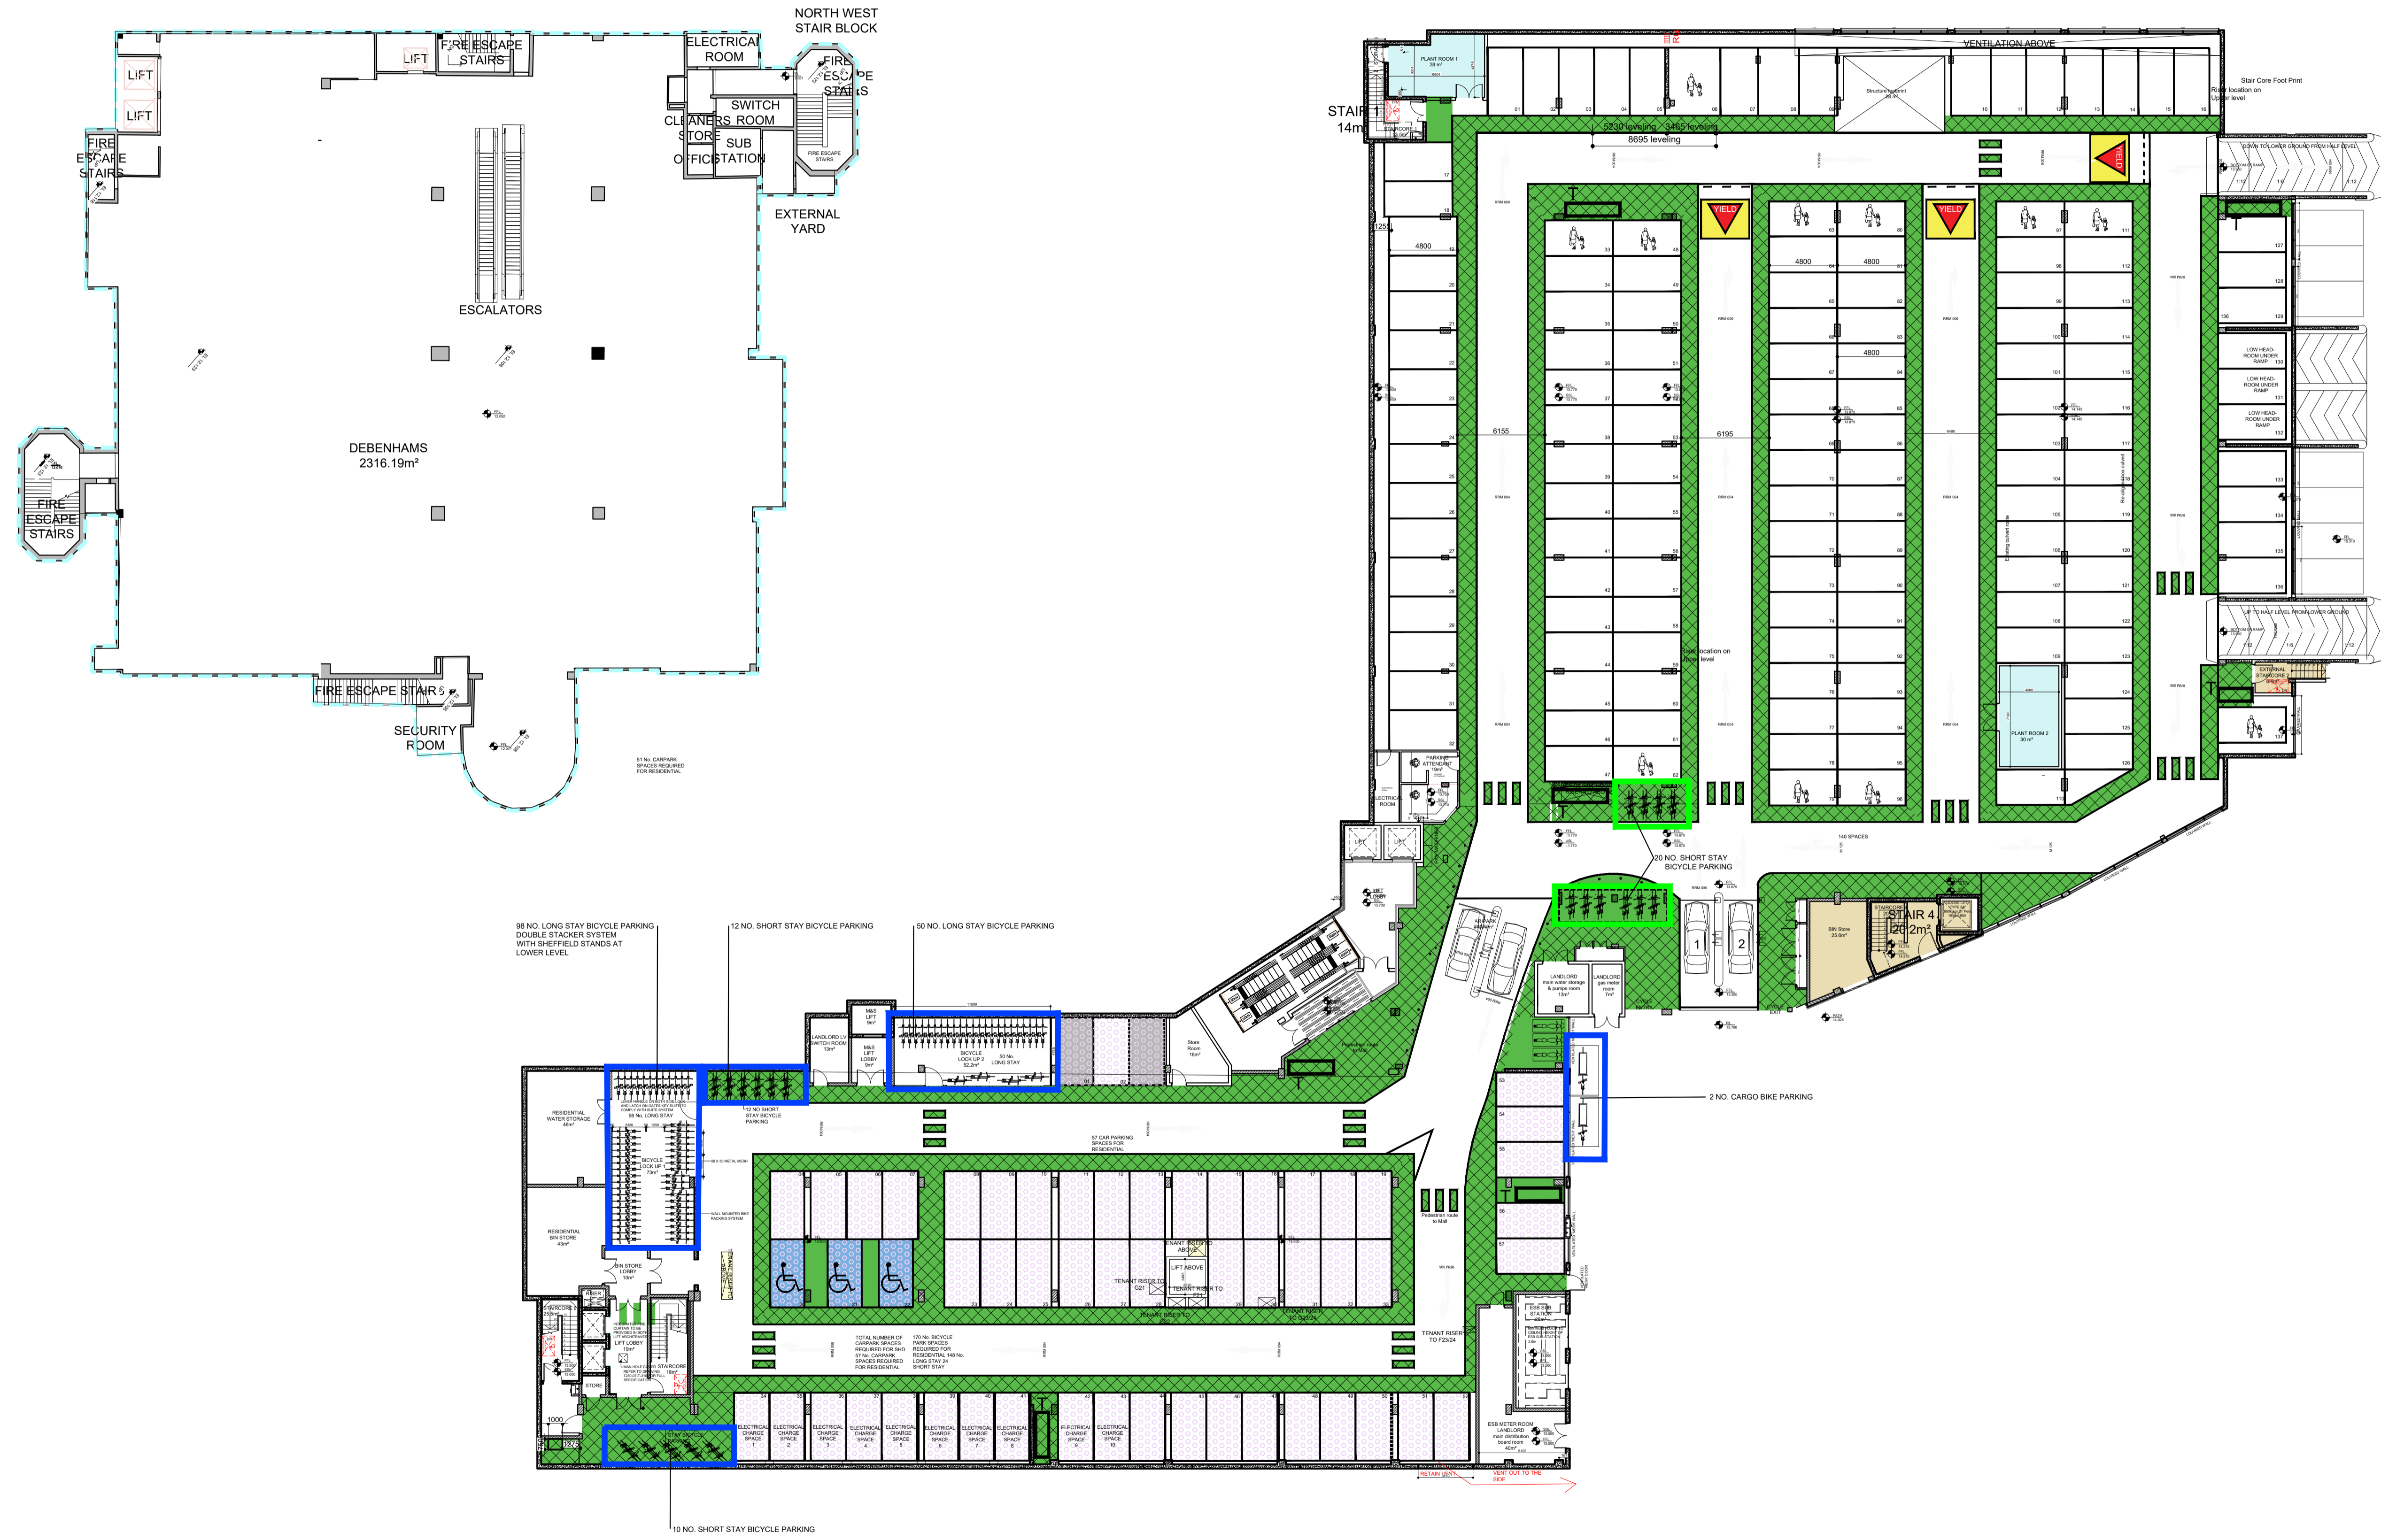

PROPOSED LOWER GROUND FLOOR BICYCLE PARKING PLAN
 Scale: 1:250 @ A1

ORIGINAL SHEET SIZE = A1

REV	DTE	DRN	ISSUE

reddyarchitecture+urbanism

Reddy Architecture + Urbanism
 Dublin Office
 Dartry Mills, Dartry Road, Dublin 6.
 T: +353 (0)1 4687000
 W: www.reddyarchitecture.com
 E: info@reddyarchitecture.com

PLANNING APPLICATION

JOB FRASCATI CENTRE BLACKROCK, CO. DUBLIN SHD RESIDENTIAL PROPOSAL			
CLIENT IMRF II FRASCATI LIMITED PARTNERSHIP / DAVY IMRF II GP LIMITED			
DRAWING PROPOSED LOWER GROUND FLOOR BICYCLE PARKING PLAN			
DATE	AUG 2020	SCALE	1:250 @A1
DRN.	CC	CHECKED	GA
JOB NO.	P19-202D	DWG NO.	161-8
		REVISION	