
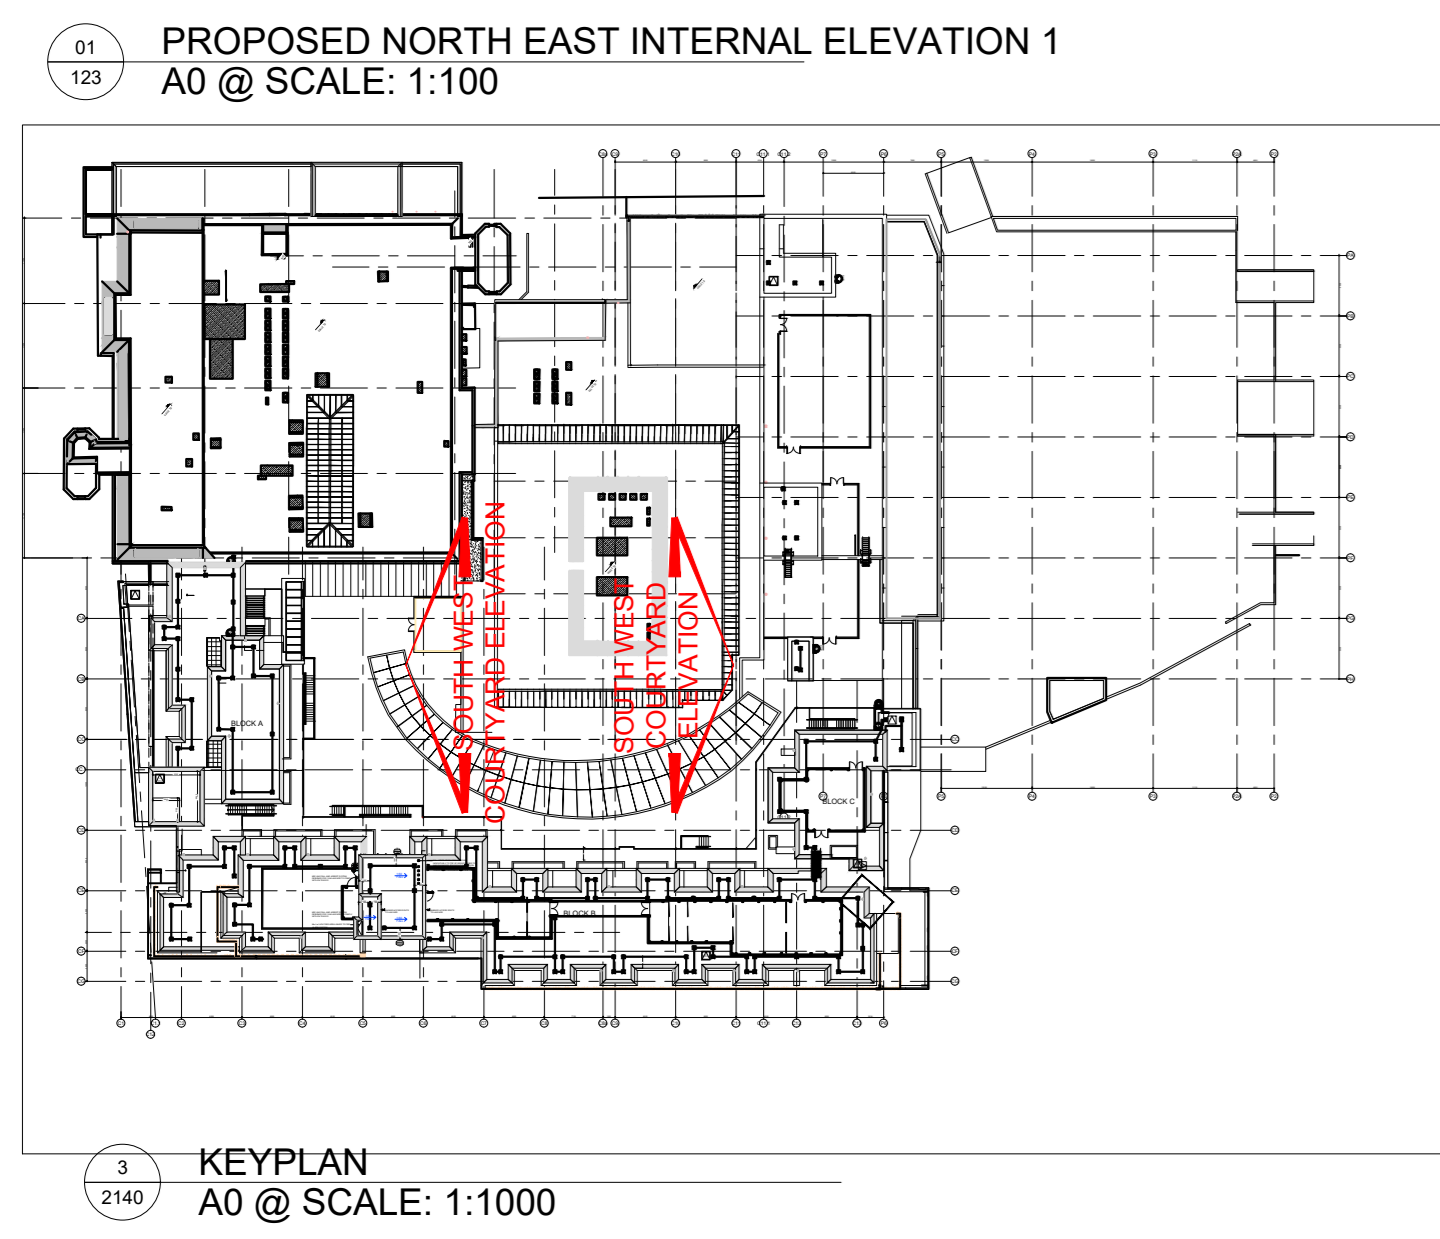
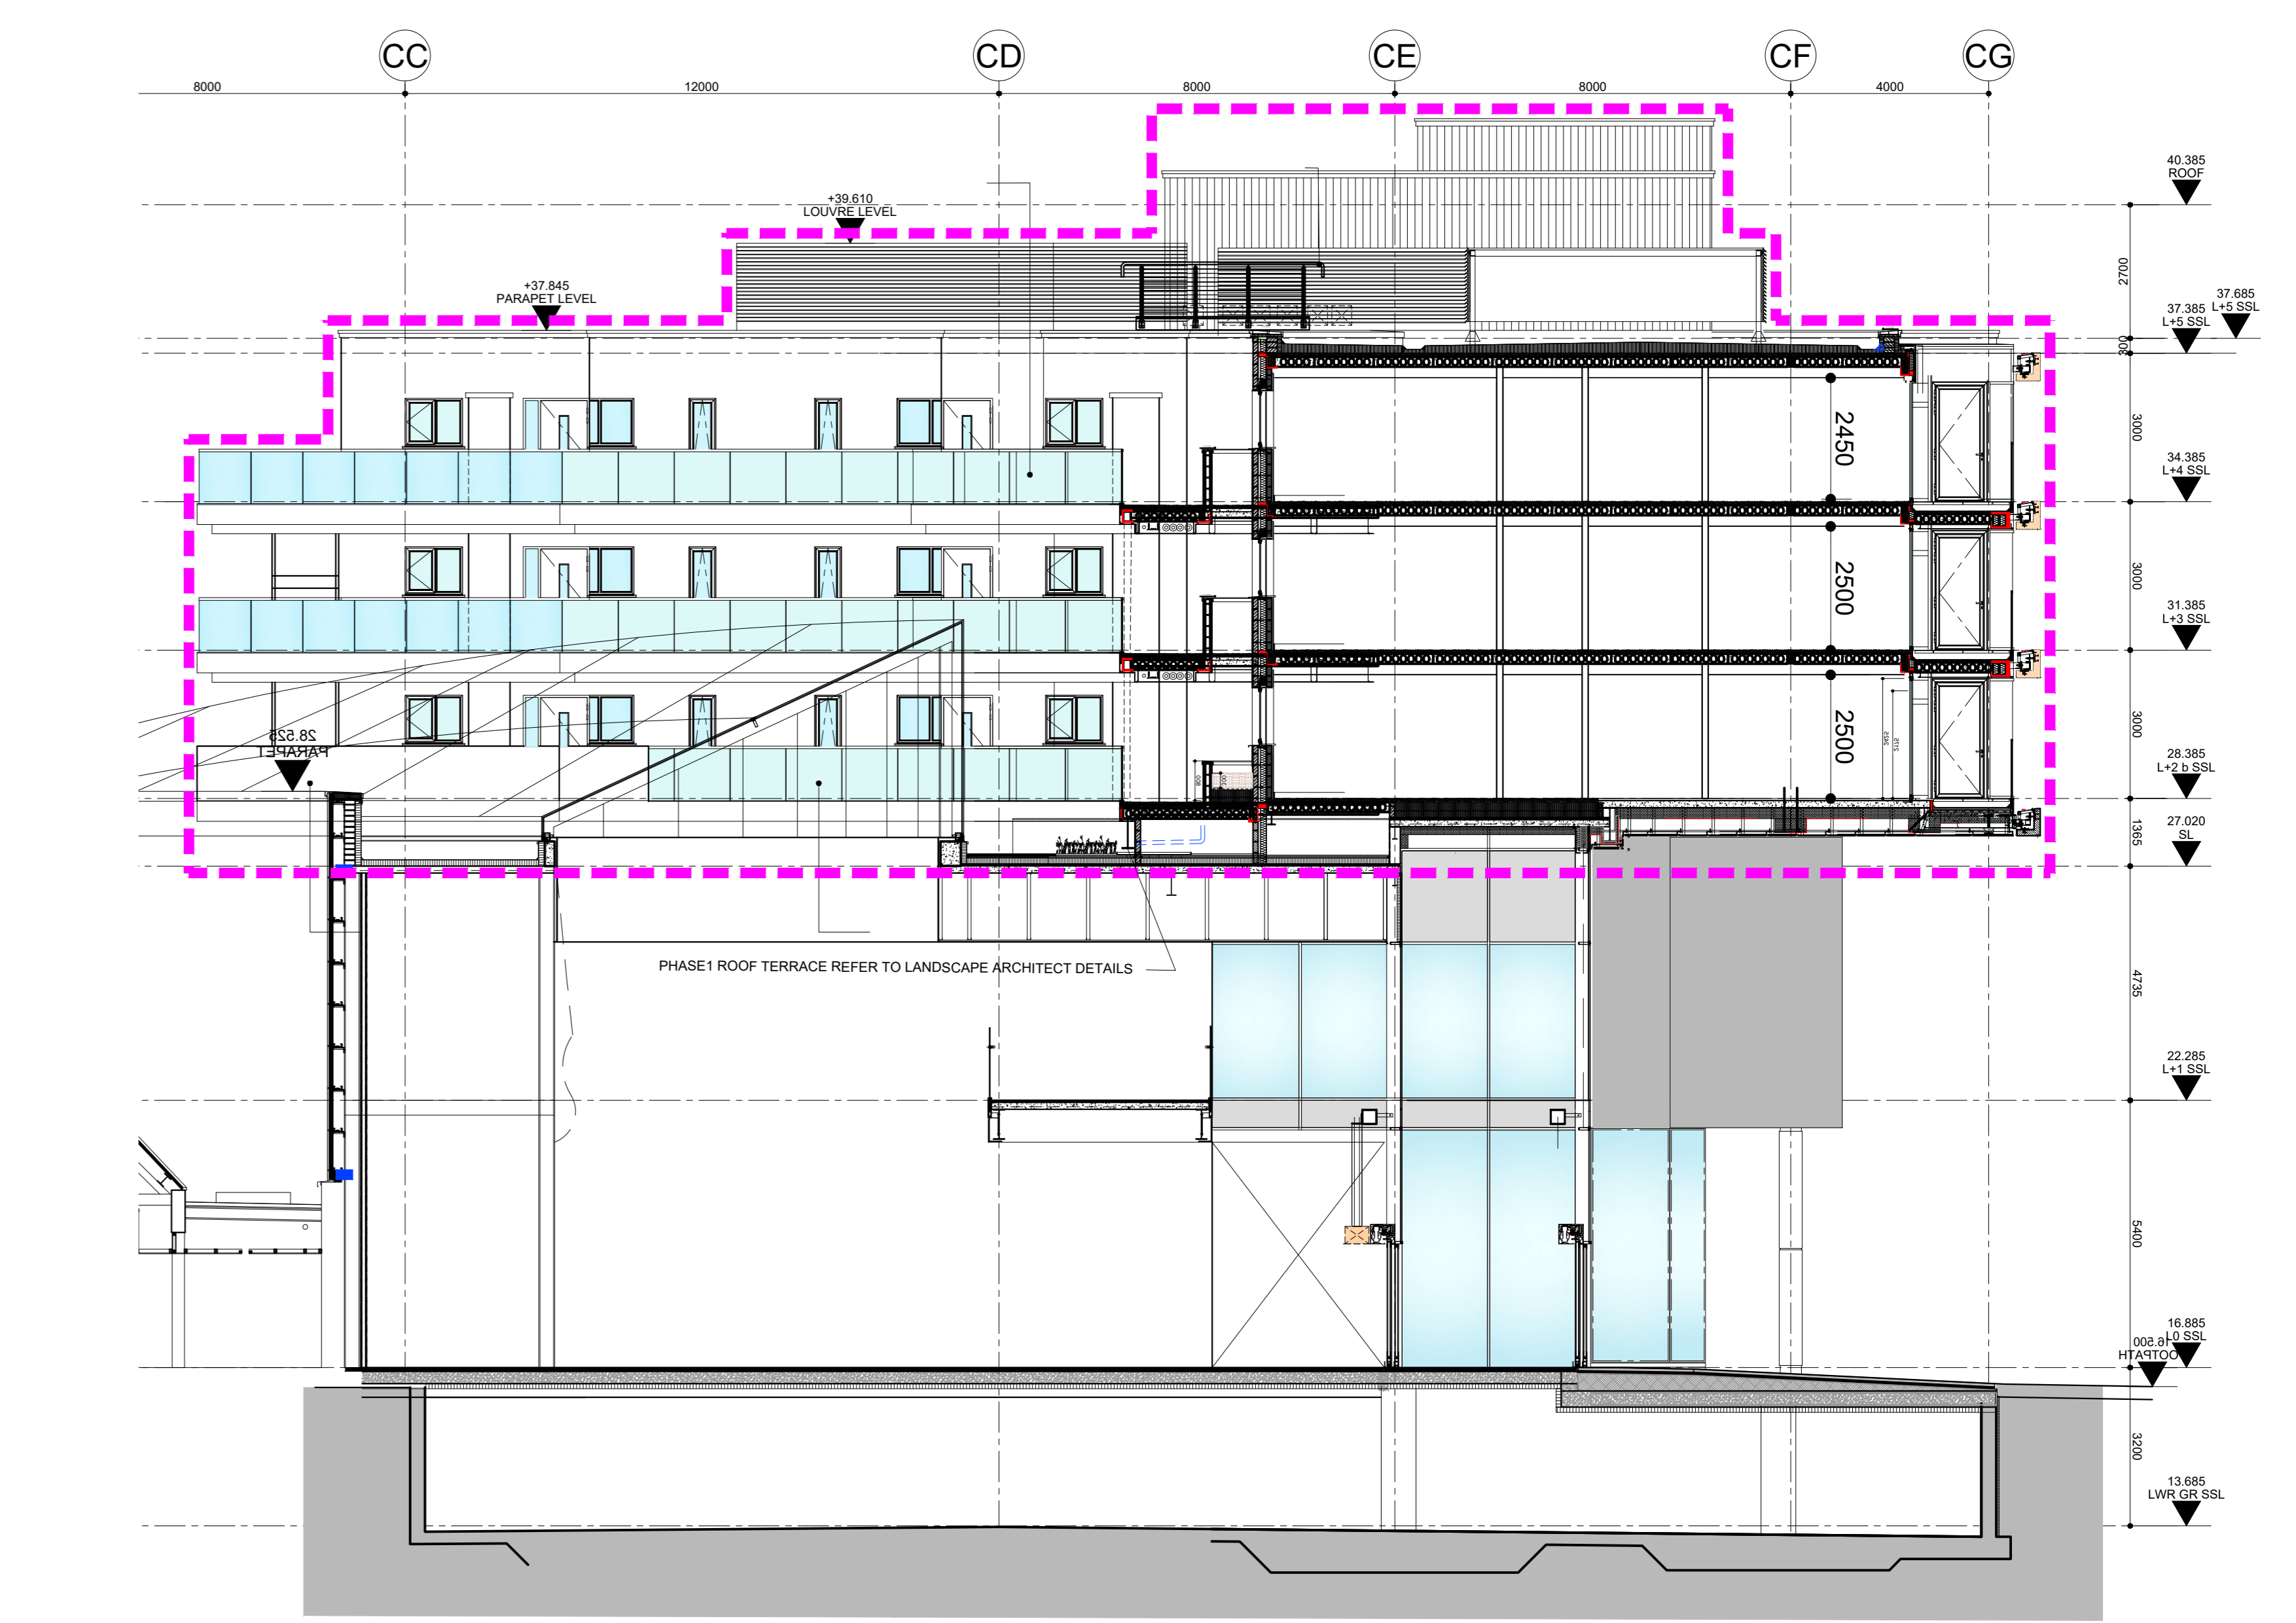
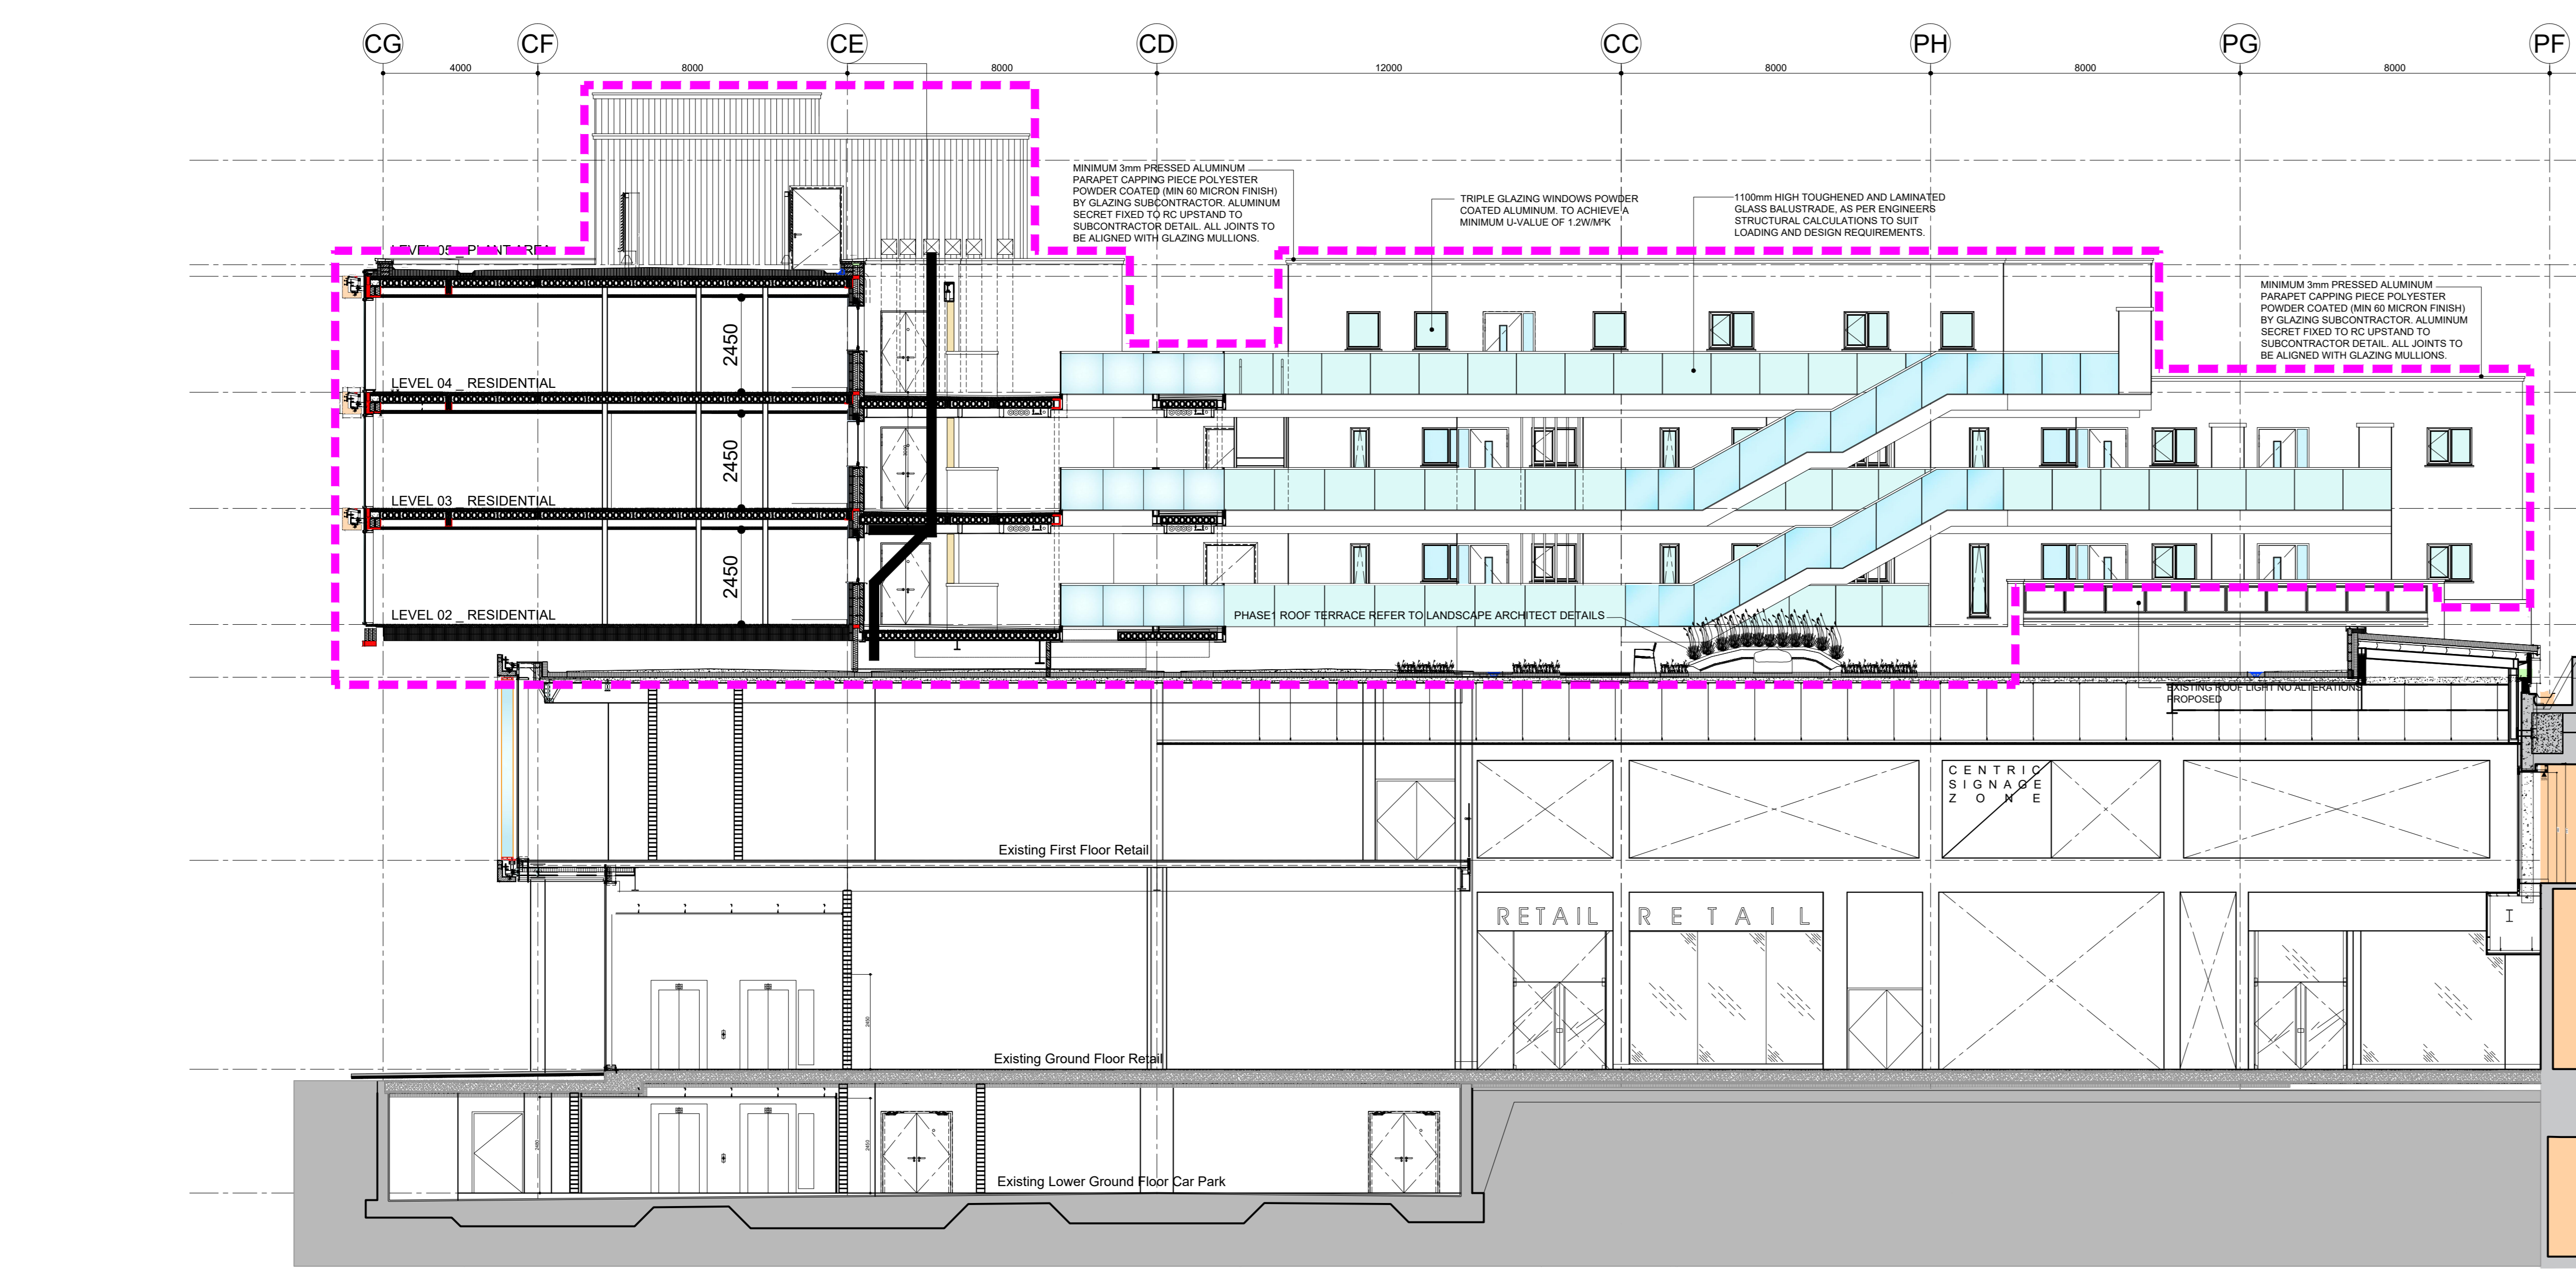
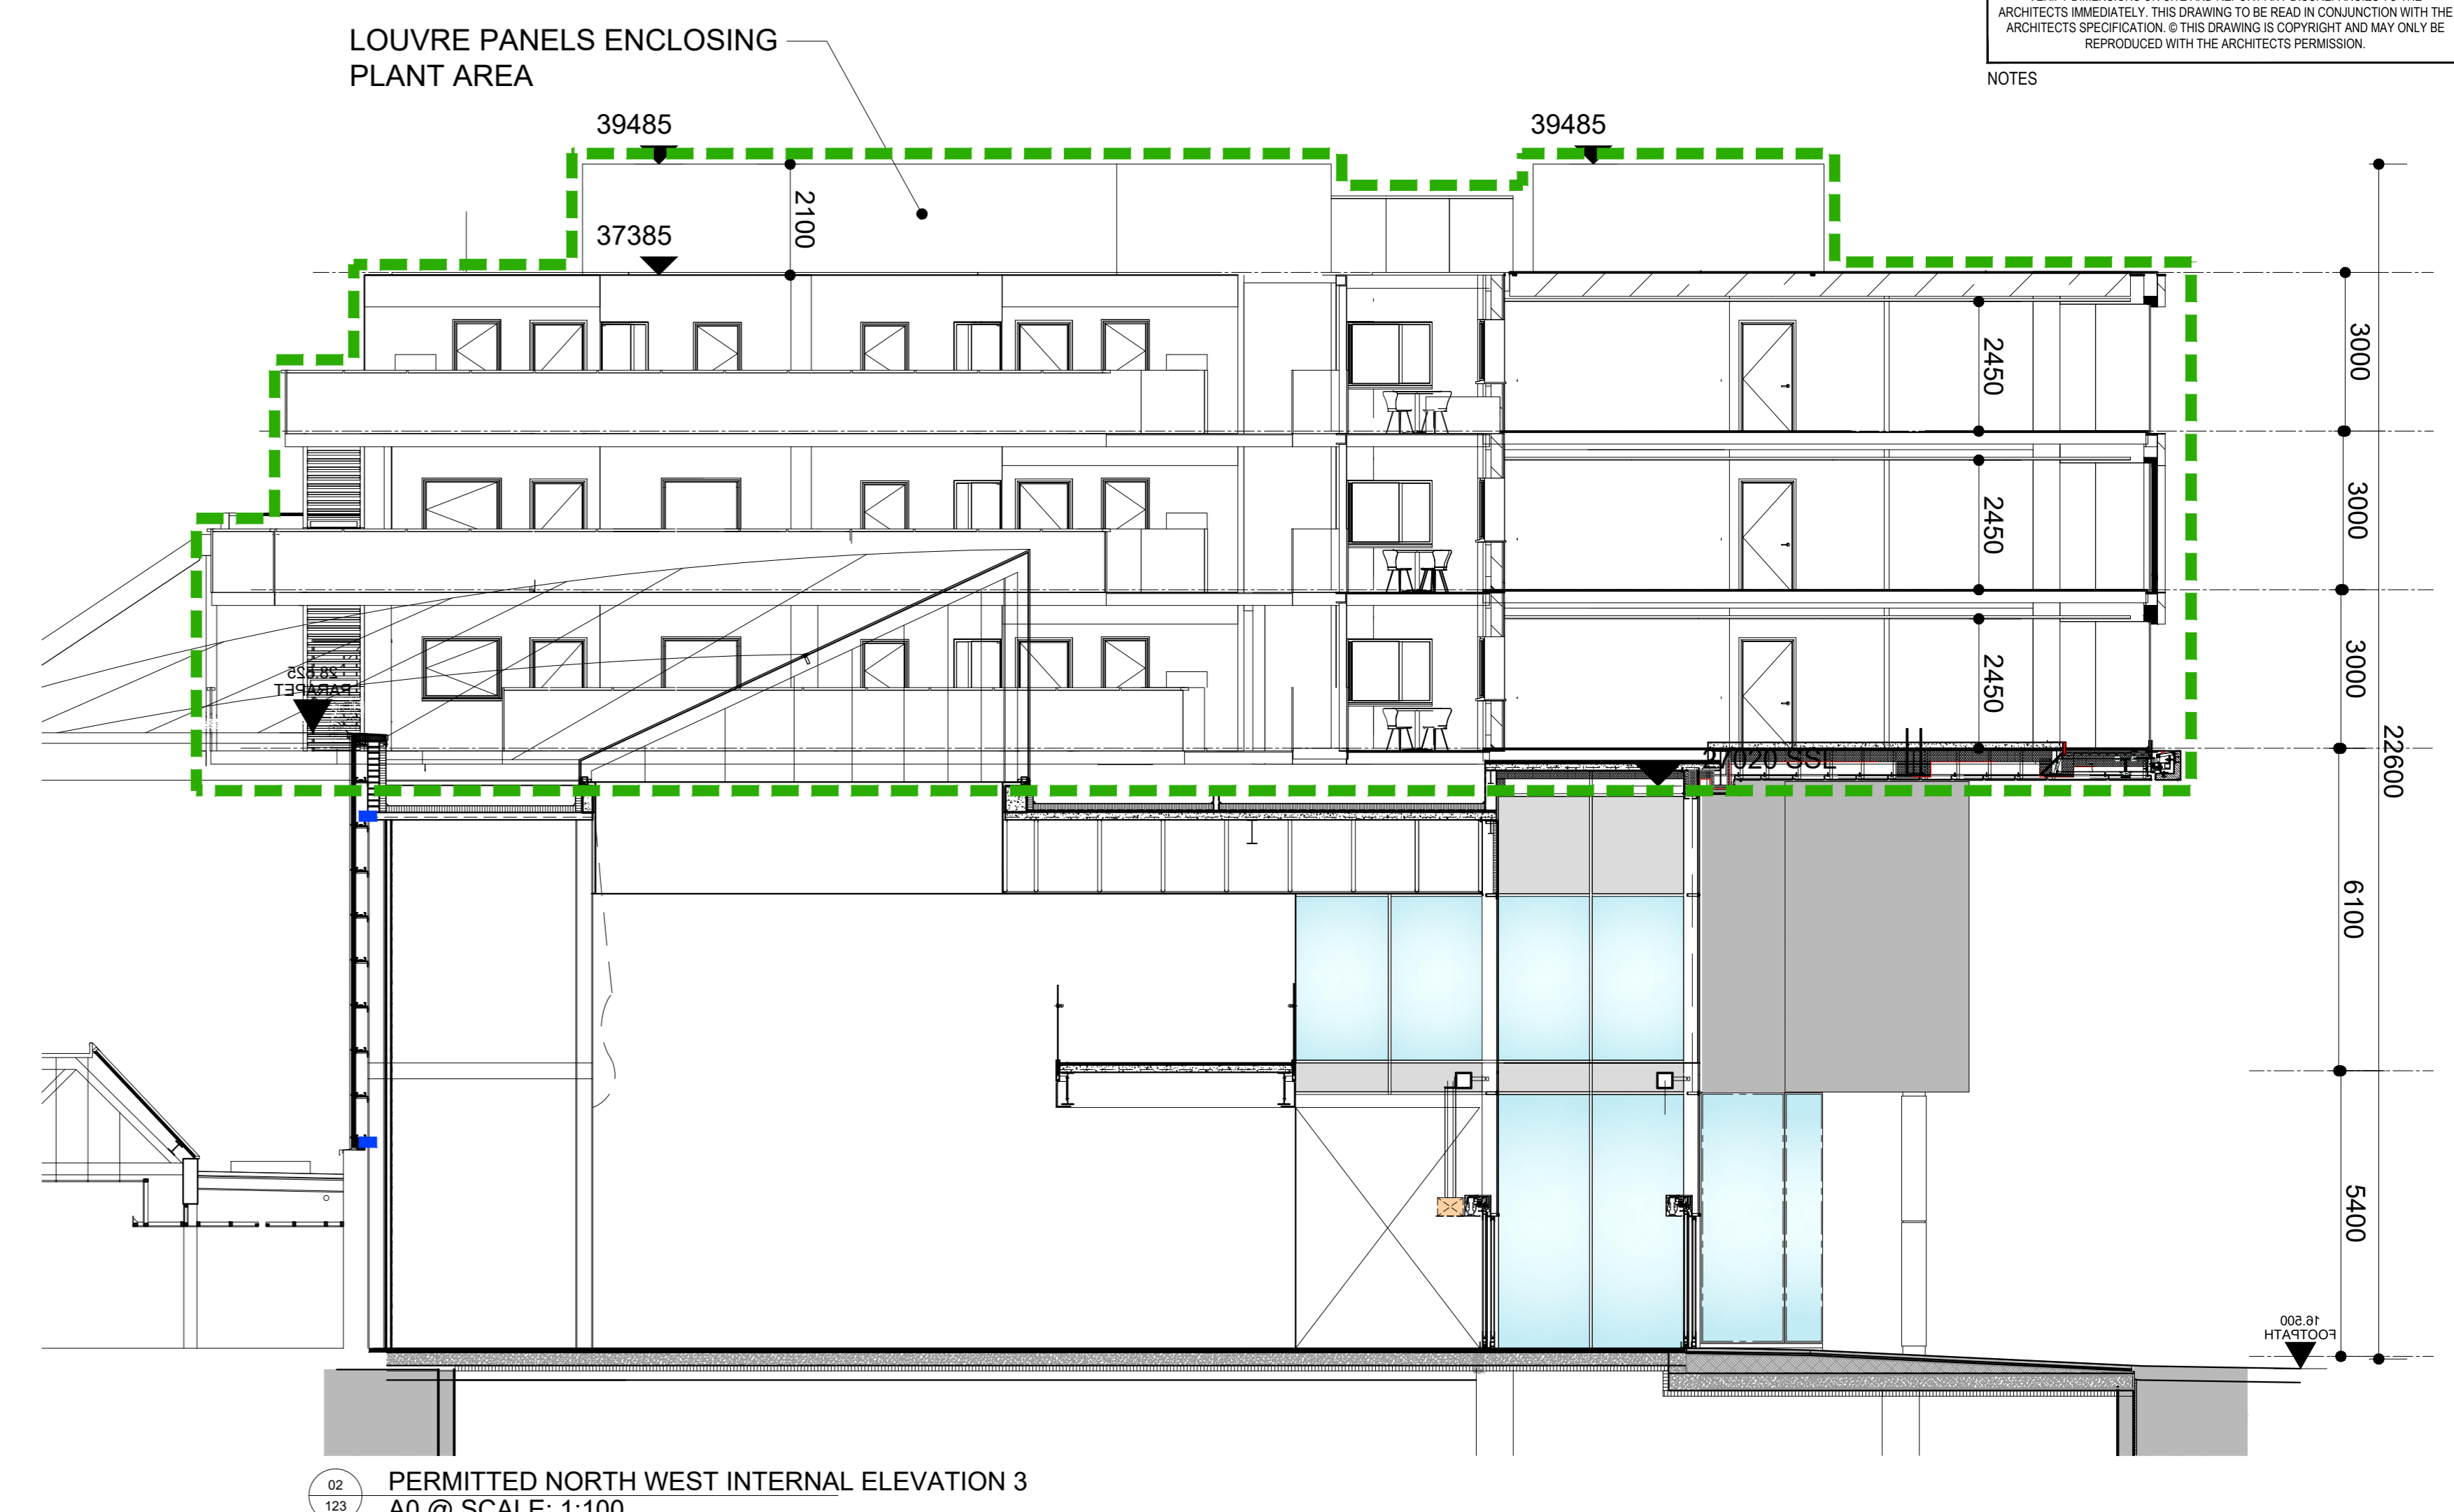


DO NOT SCALE FROM THIS DRAWING. USE POINTED DIMENSIONS IN ALL CASES. VERIFY DIMENSIONS ON SITE AND REPORT ANY DISCREPANCIES TO THE ARCHITECT IMMEDIATELY. THIS DRAWING TO BE READ IN CONJUNCTION WITH THE ARCHITECT'S SPECIFICATION. © THIS DRAWING IS COPYRIGHT AND MAY ONLY BE REPRODUCED WITH THE ARCHITECT'S PERMISSION.

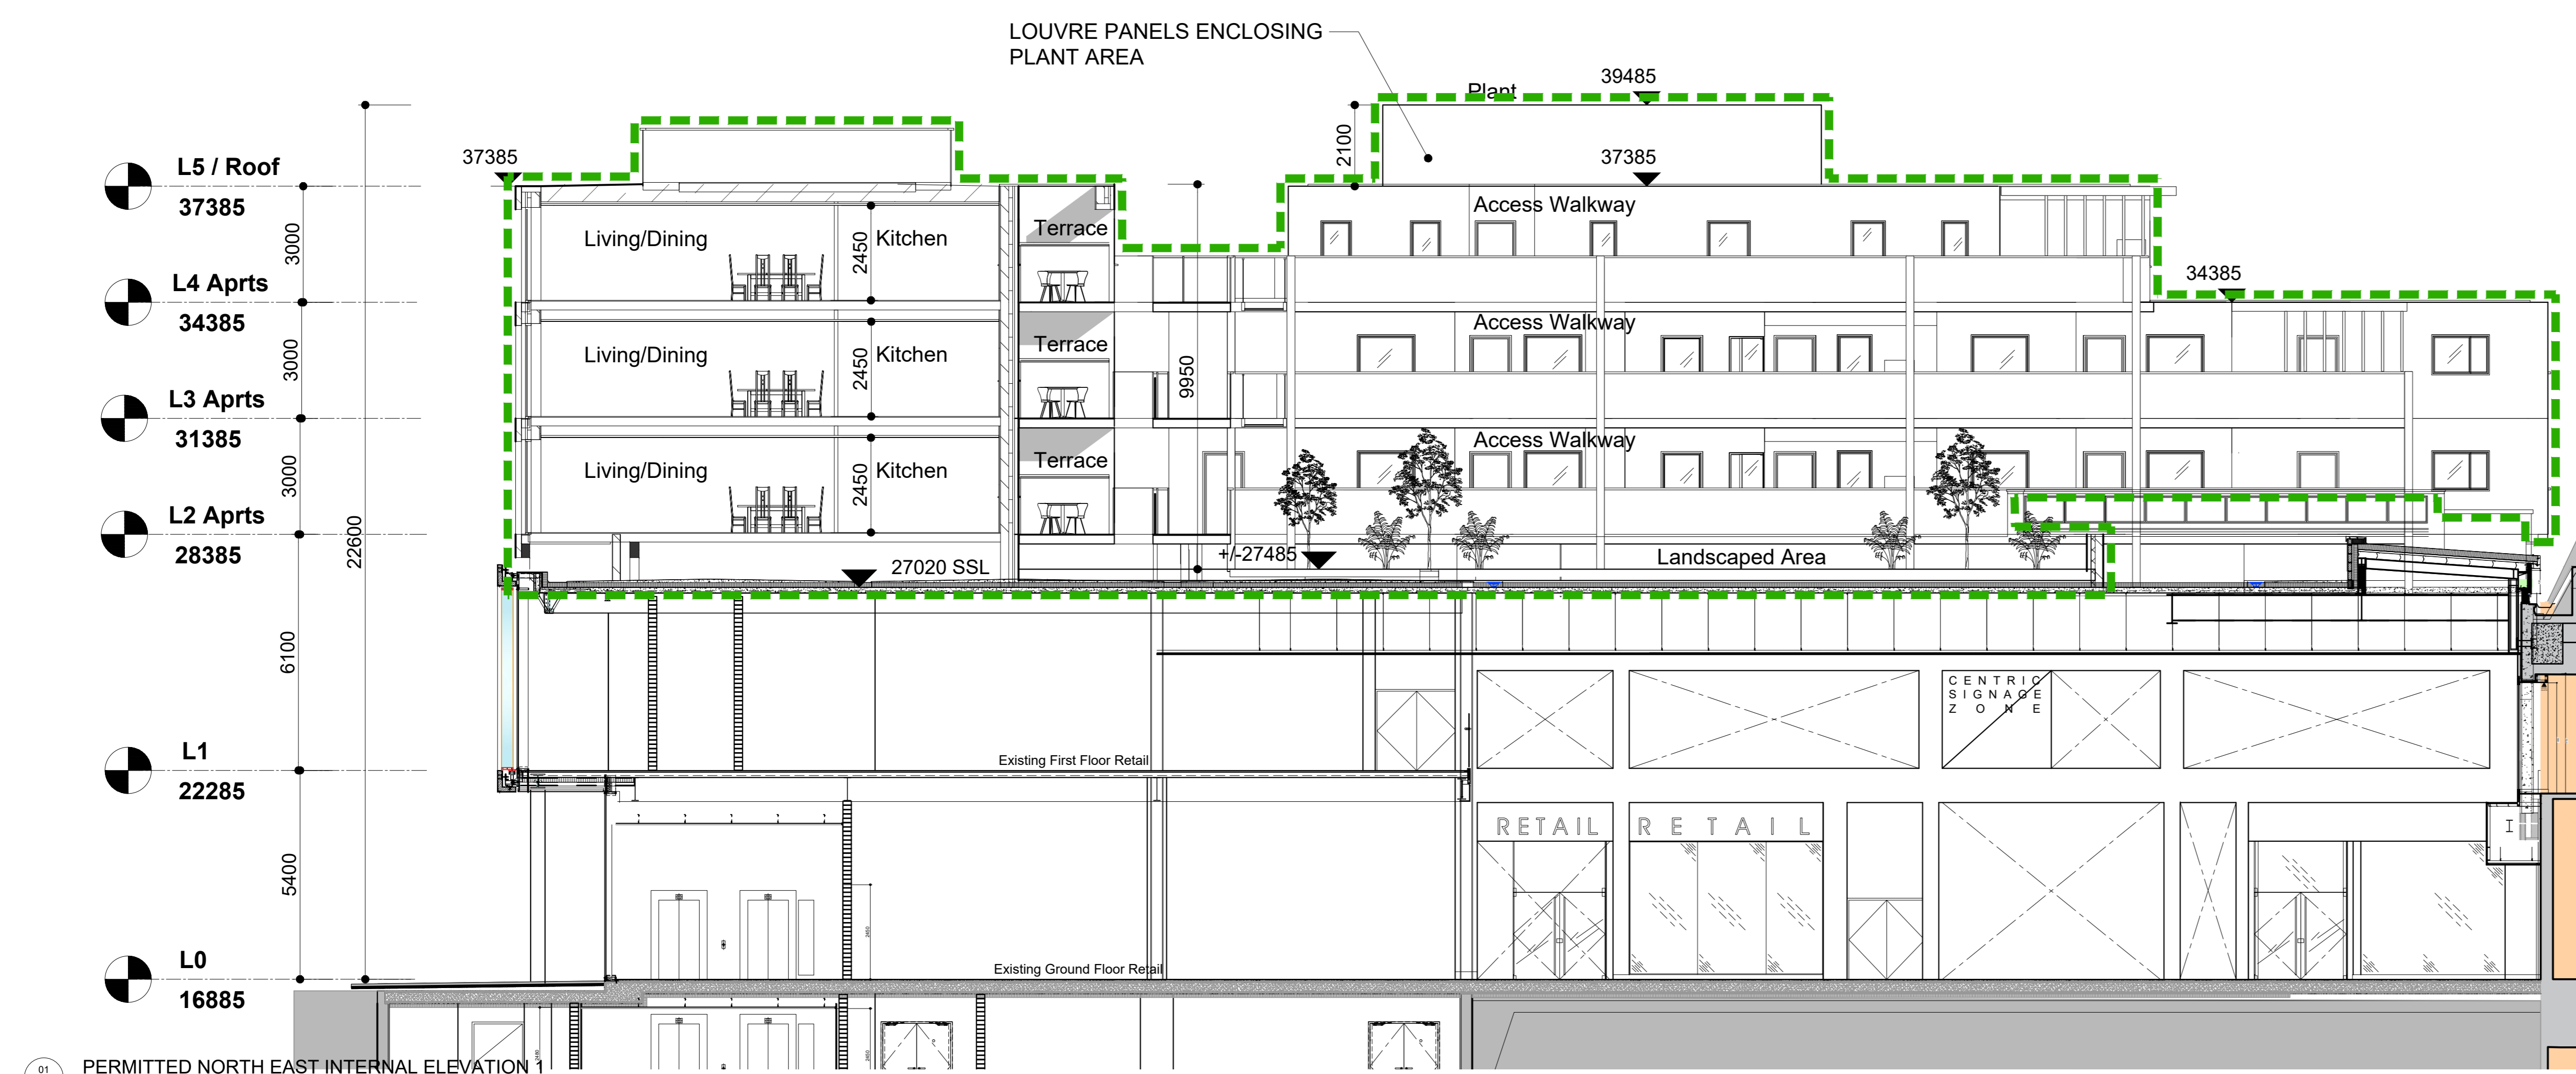

--- EXISTING
--- PERMITTED RESIDENTIAL DEVELOPMENT
--- PROPOSED MODIFICATIONS TO PERMITTED DEVELOPMENT
--- PROPOSED RESIDENTIAL DEVELOPMENT
 BOUNDARY ON PROPOSED DRAWINGS INDICATES MODIFICATIONS TO ELEVATIONS WITHIN GRANTED INTERNAL LAYOUT

reday architecture+urbanism
 100% Architecture + Urbanism
 Dublin Office
 100% Architecture + Urbanism
 100% Architecture + Urbanism
 100% Architecture + Urbanism

PLANNING APPLICATION
 JOB:
 FRASCATI CENTRE
 BLACKROCK, CO. DUBLIN
 SHD RESIDENTIAL PROPOSAL
 CLIENT:
 IMRF II FRASCATI LIMITED PARTNERSHIP
 / DAVY IMRF II GP LIMITED
 DRAWING:
 PERMITTED & PROPOSED COURTYARD
 NE, NW ELEVATIONS, SECTIONS PHASE 1
 DATE: AUG 2020 SCALE: 1:100 @ A0
 DRN: LG CHECKED: GA
 JOB NO: 19-2020 DWG NO: RAU-07-ZZ-DR-A-06.2144 REVISION:

REV	DATE	DRN	ISSUE