

Betula pubescens (Downy Birch) 6.5 - 7m height

Corylus avellana (Hazel) 4m height Multistem


Prunus lusitanica (Portuguese Laurel) 1.5m height

Prunus spinosa (Sloe) 4m height Multistem

Lonicera japonica 'Haliana' (Evergreen Honeysuckle) 4m height



Hedera hibernica - Ivy green wall to Frascati East Point

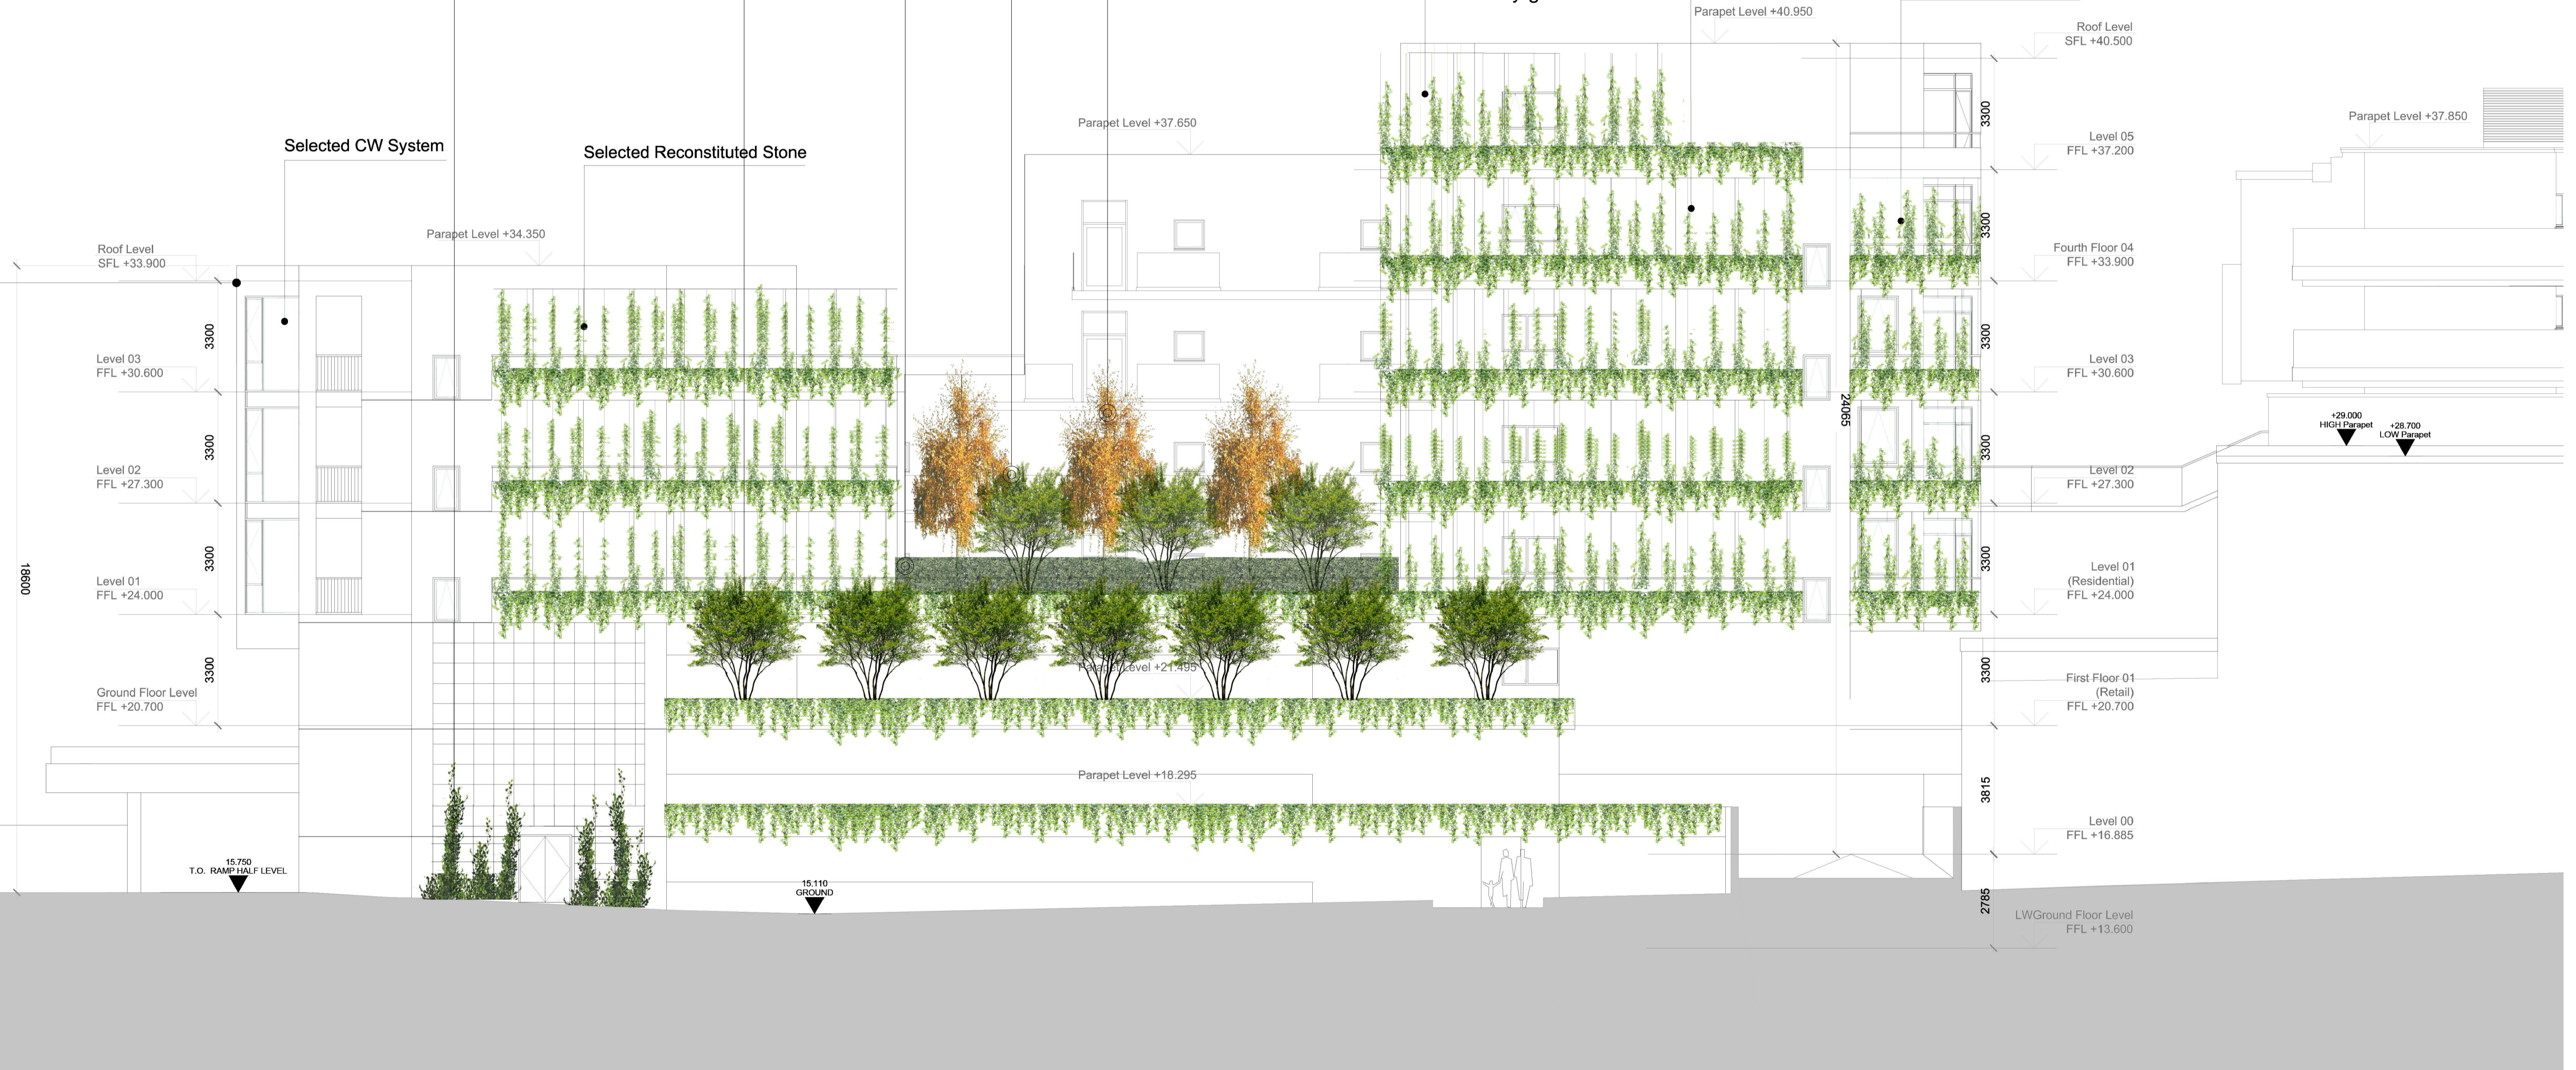

Green Wall Elevation - 3 years post completion
Scale 1:100

STEPHEN DIAMOND ASSOCIATES
CHARTERED LANDSCAPE ARCHITECTS

68 Pearse Street Dublin 2 tel: 01 6775670
email: mail@sdacla.ie fax: 01 6775669

Client - IMRF II Frascati Limited Partnership acting through its general partner Davy IMRF II GP Limited

Project - Proposed Strategic Housing Development (Alterations to Phase 1 Residential and Proposed Phase 2 Residential Development)

Title Green Wall Elevation - 3 years post Completion Scale 1:100 @ A1

Dwg No 19-524-PD-10 Date Issued 2020-08-24

Drawn SD/LP Purpose Planning Checked SD