



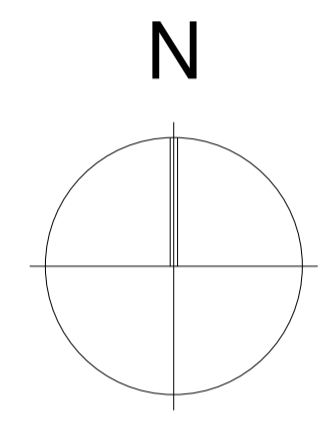


- Site Boundary
- Extent of Ownership
- 3m Site Security Fence
- 2.6m ESB Compund Fence
- 1.3m Concrete Post+Rail Fence
- Timber Post+Wire Perimeter Fence
- Roading
- Footpaths
- Gravel
- Grassed Area

KEYPLAN

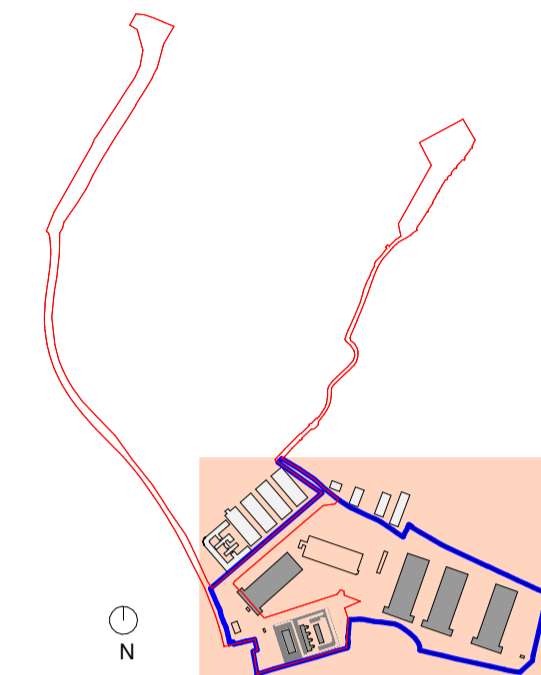

REVISIONS

REV NO.	DATE	DRN	CHK	DESCRIPTION
P1	17/07/2020	HN	SM	Issued for SID

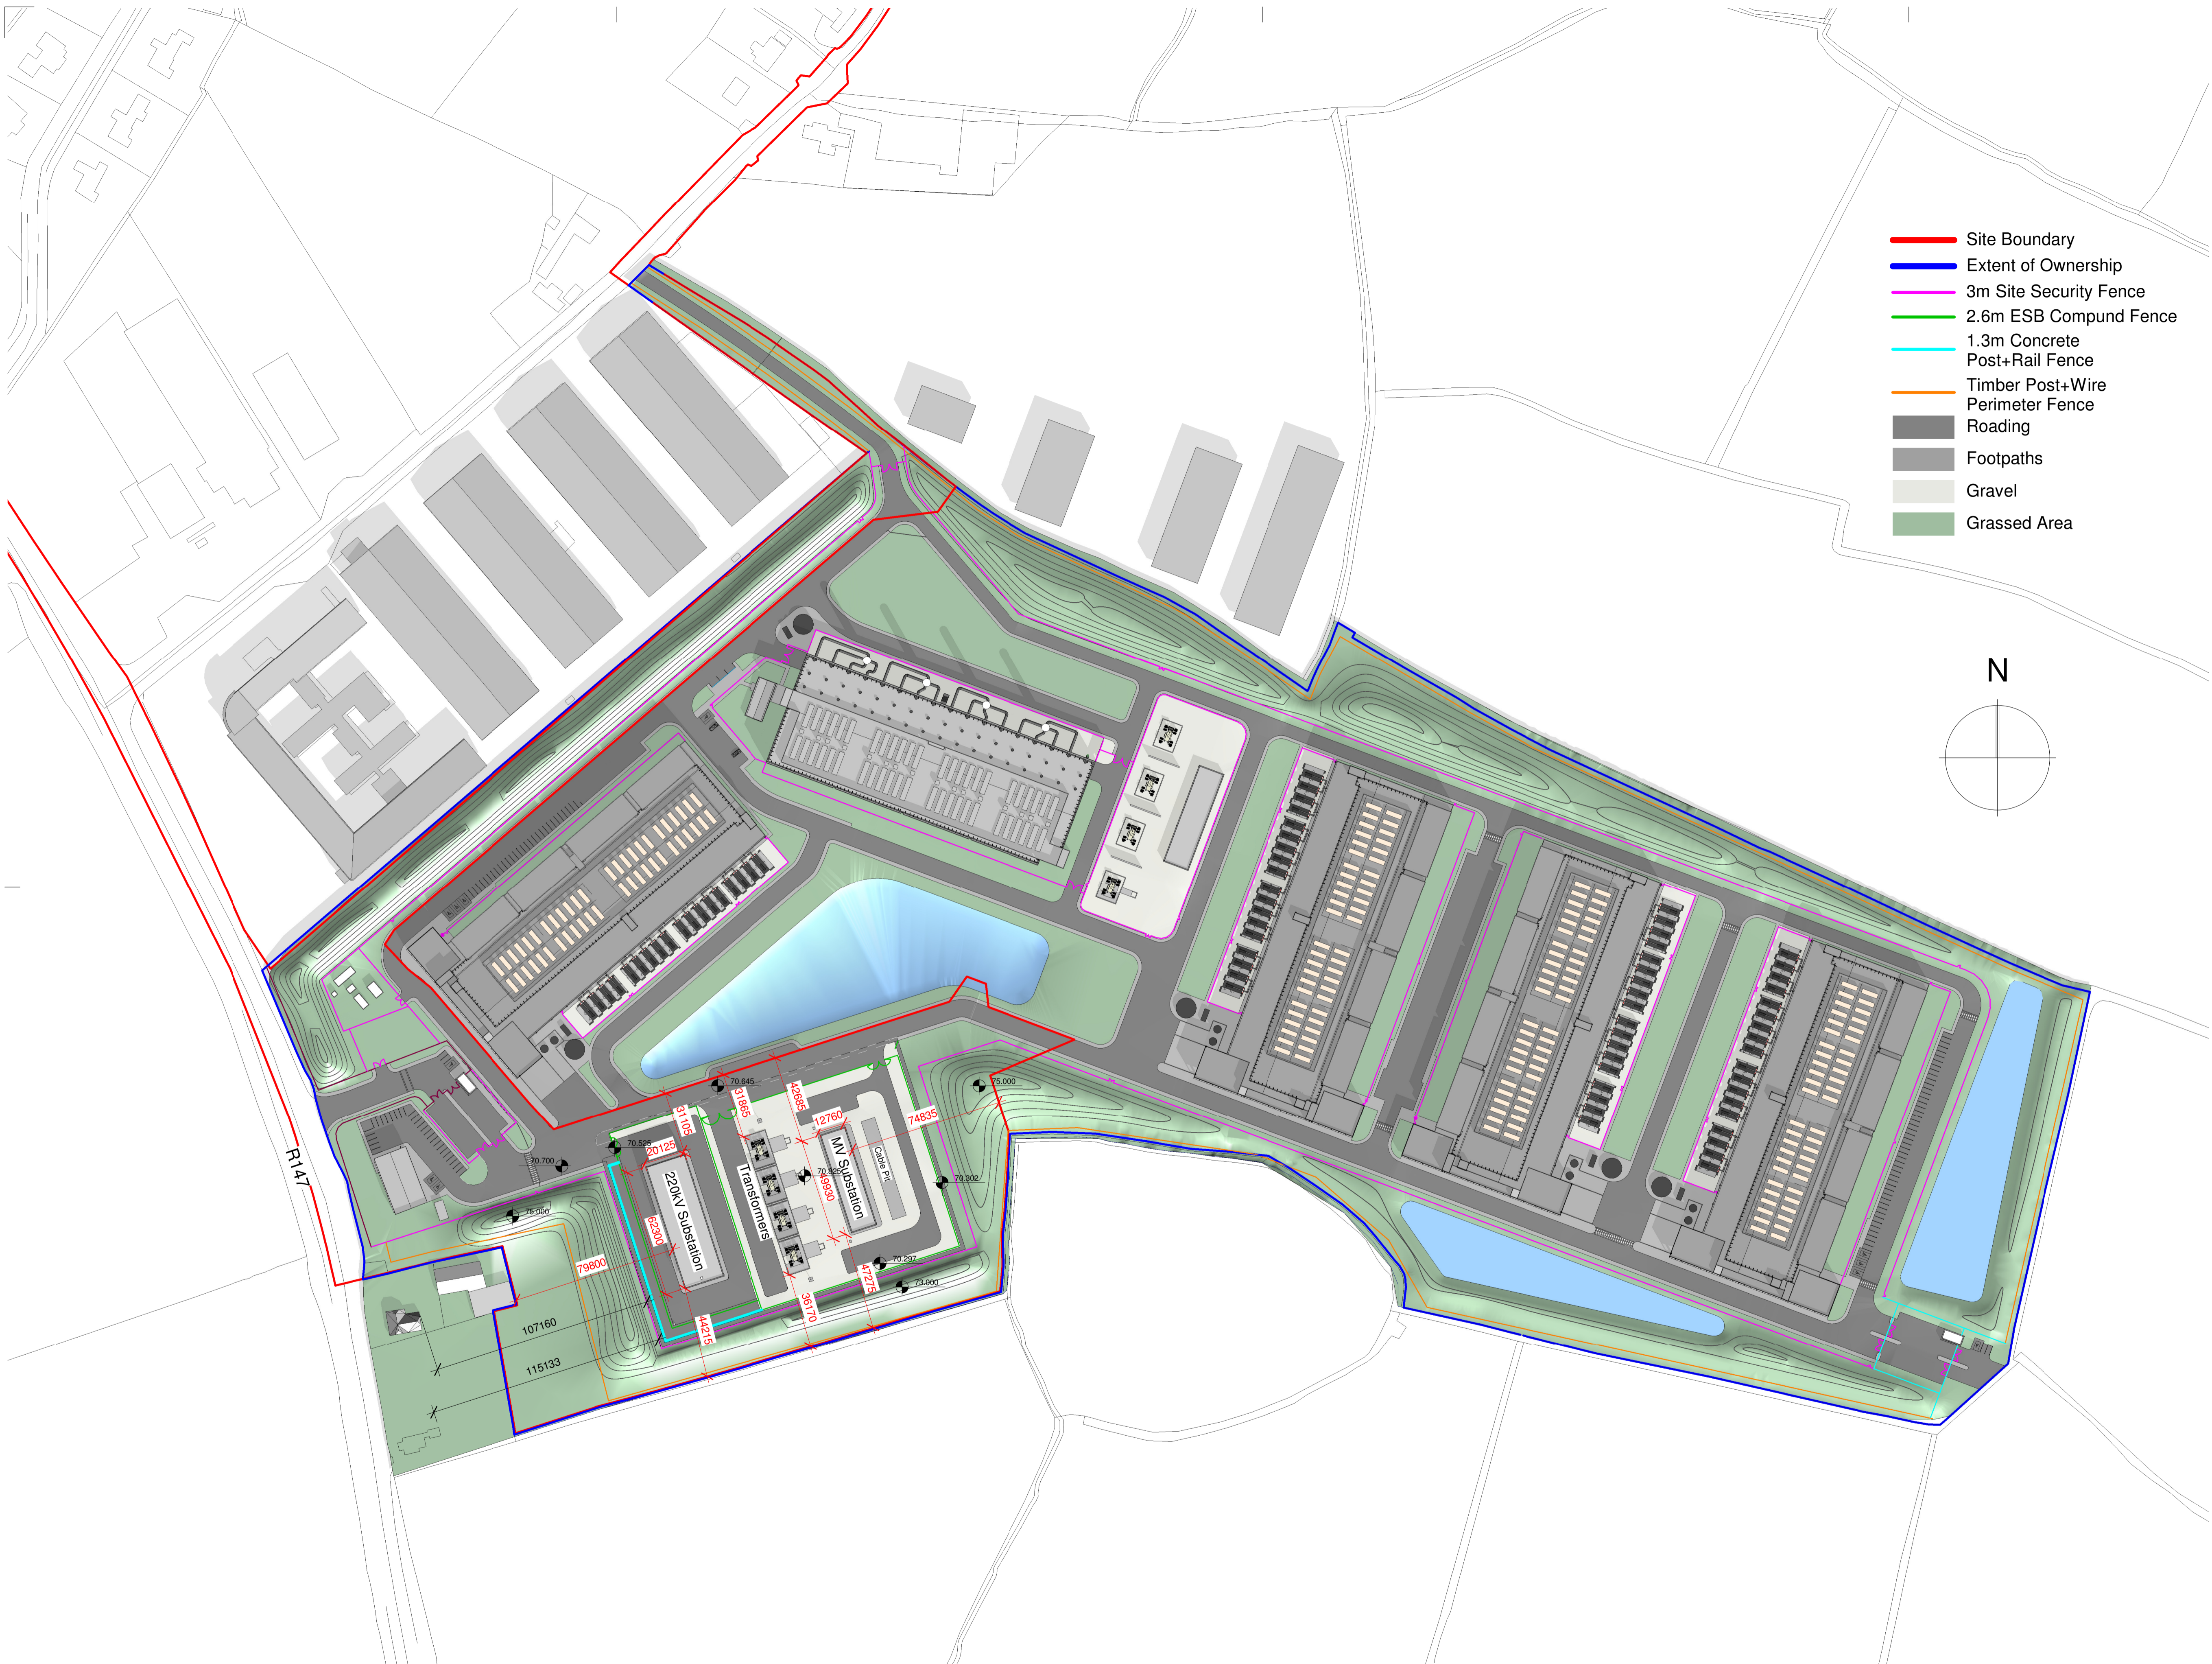

R147

1 1002 Masterplan
1 : 1500

KAVANAGH TUITE ARCHITECTS
TERMINUS MILLS CLONSKEAGH ROAD D06 XD37 IRELAND
T: +353 1 2188500 MAIL:KAVANAGHTUITE.IE

FILE NAME
A1045-KT-XX-XX-DR-A-1002-P1
PROJECT:
EngineNode 220kV Substation and Grid Connection
PROJECT NO. **A1045** STATUS:
TITLE:
Masterplan

DATE: **04/20/20** SCALE: **As indicated**
DRAWN BY: **HN** APPR BY: **SM**
DWG NO. **1002** REV. **P1**