


REVISIONS

REV NO.	DATE	DRN	CHK	DESCRIPTION
P1	17/07/2020	HN	SM	Issued for SID

- Site Boundary
- Extent of Ownership
- 3m Site Security Fence
- 2.6m ESB Compund Fence
- 1.3m Concrete Post+Rail Fence
- Timber Post+Wire Perimeter Fence
- Roading
- Footpaths
- Gravel
- Grassed Area

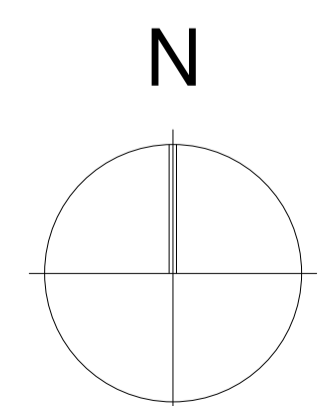

1 1003 Substation Compund Layout
1 : 500

DO NOT SCALE FROM THIS DRAWING. WORK TO WRITTEN DIMENSIONS ONLY; THE CONTRACTOR IS REQUIRED TO CHECK ALL DIMENSIONS ON SITE. ANY DISCREPANCY TO BE NOTIFIED TO THE ARCHITECT; THIS DRAWING IS TO BE READ IN CONJUNCTION WITH RELEVANT CONSULTANTS' DRAWINGS AND SCHEDULES; THIS DRAWING IS COPYRIGHT OF KAVANAGH TUITE LIMITED.

KAVANAGH TUITE ARCHITECTS
TERMINUS MILLS CLONSKEAGH ROAD D06 XD37 IRELAND
T: +353 1 2188500 MAIL@KAVANAGHTUITE.IE

FILE NAME

A1045-KT-XX-XX-DR-A-1003-P1

PROJECT: EngineNode 220kV Substation and Grid Connection

PROJECT NO. **A1045** STATUS: _____

TITLE: **Substation Compund Layout**

DATE: **04/09/20** SCALE: **As indicated**

DRAWN BY: **HN** APPR BY: **SM**

DWG NO. **1003** REV. **P1**