



SECTION A - A
Scale H 1:500, V 1:500

Scale 1:500

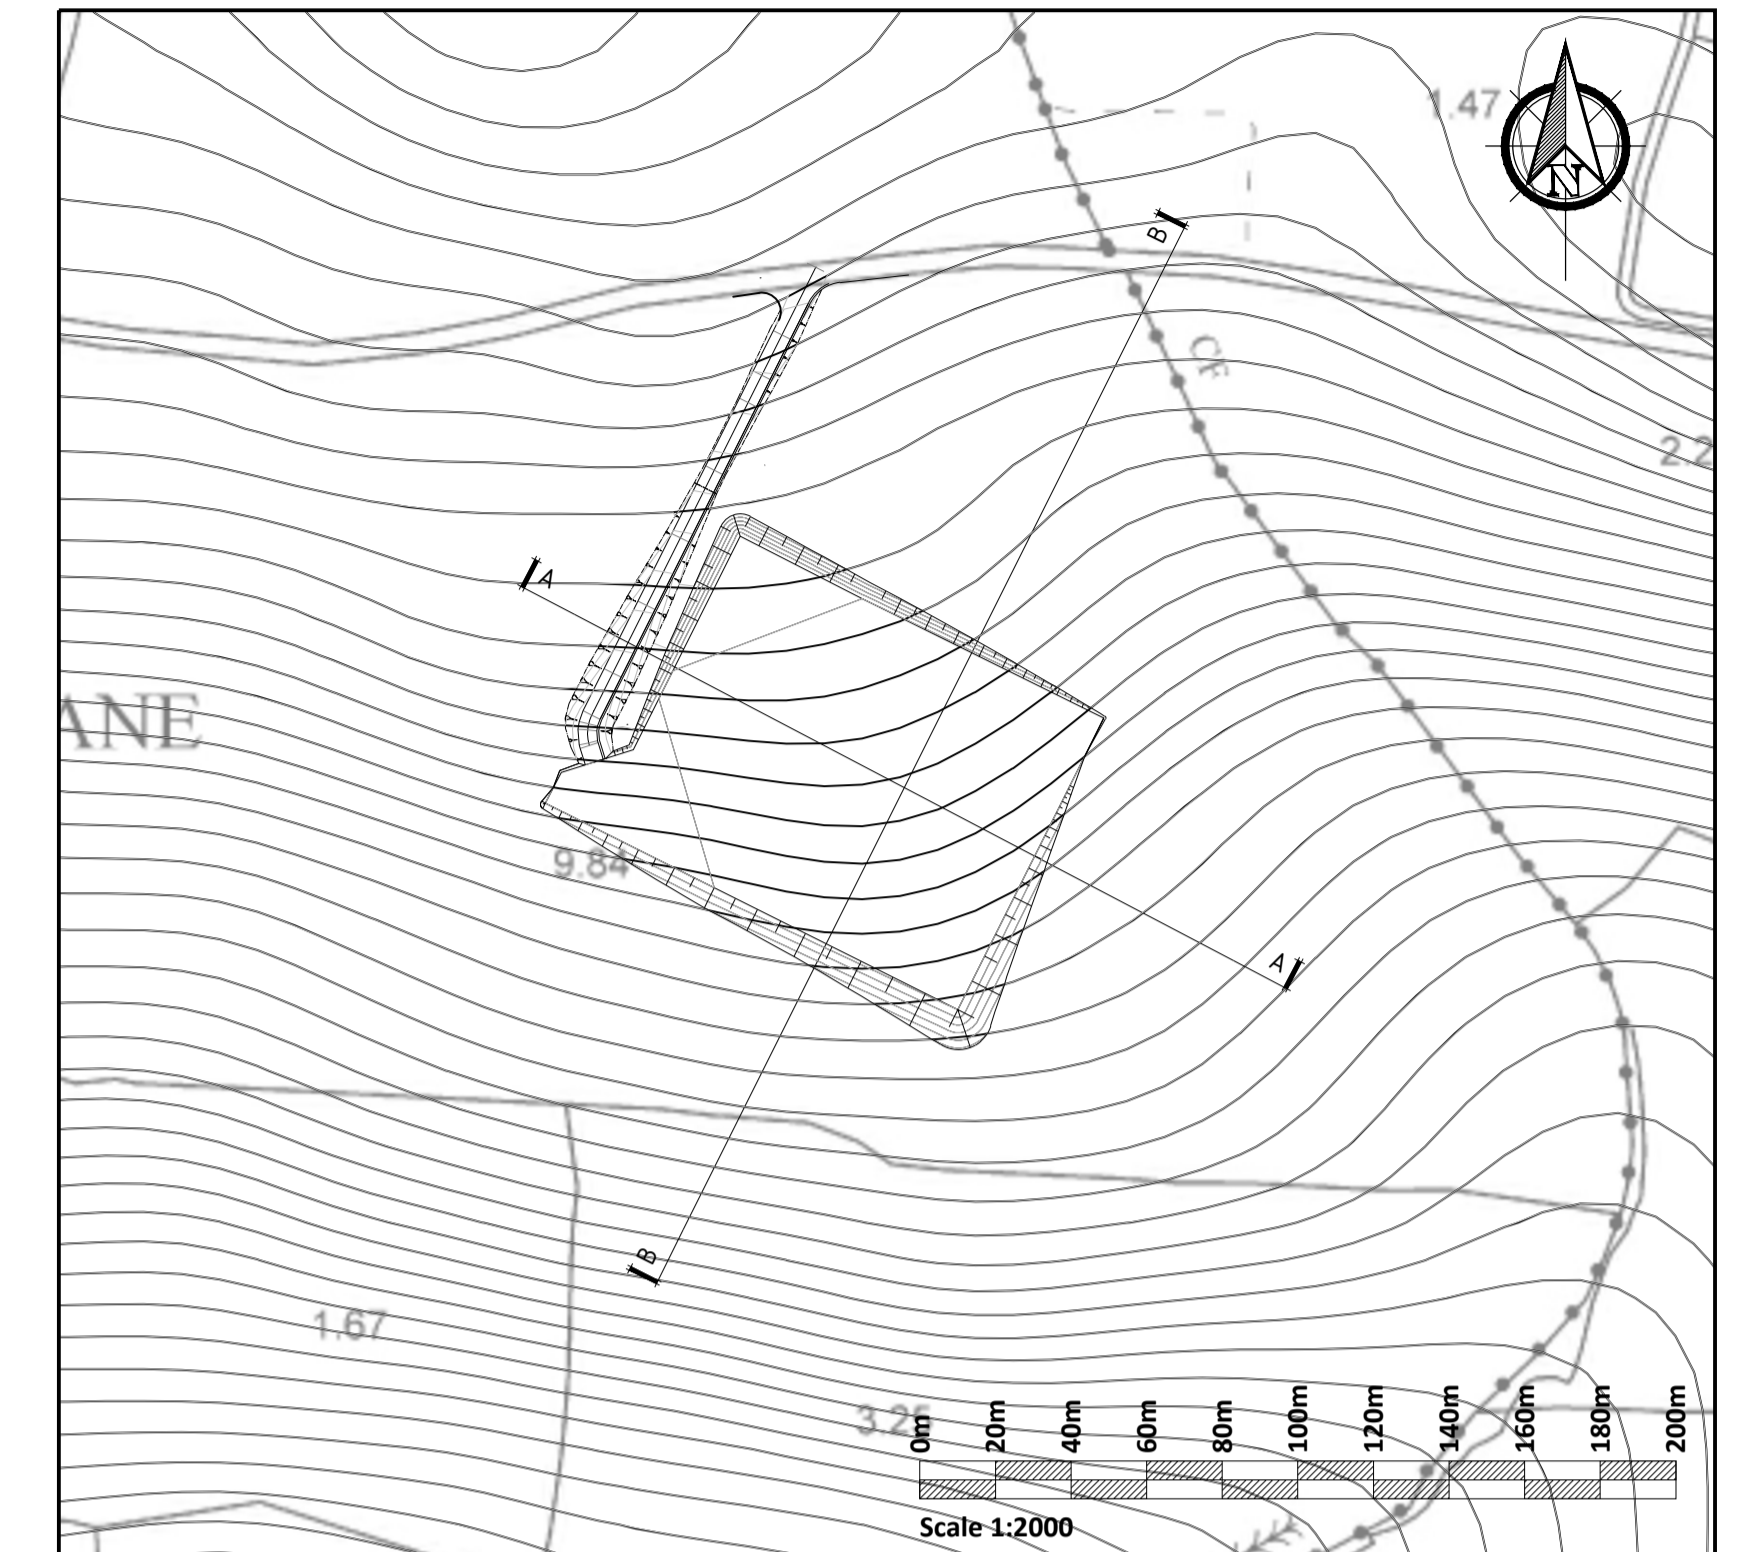

KEYPLAN
Scale 1:2000

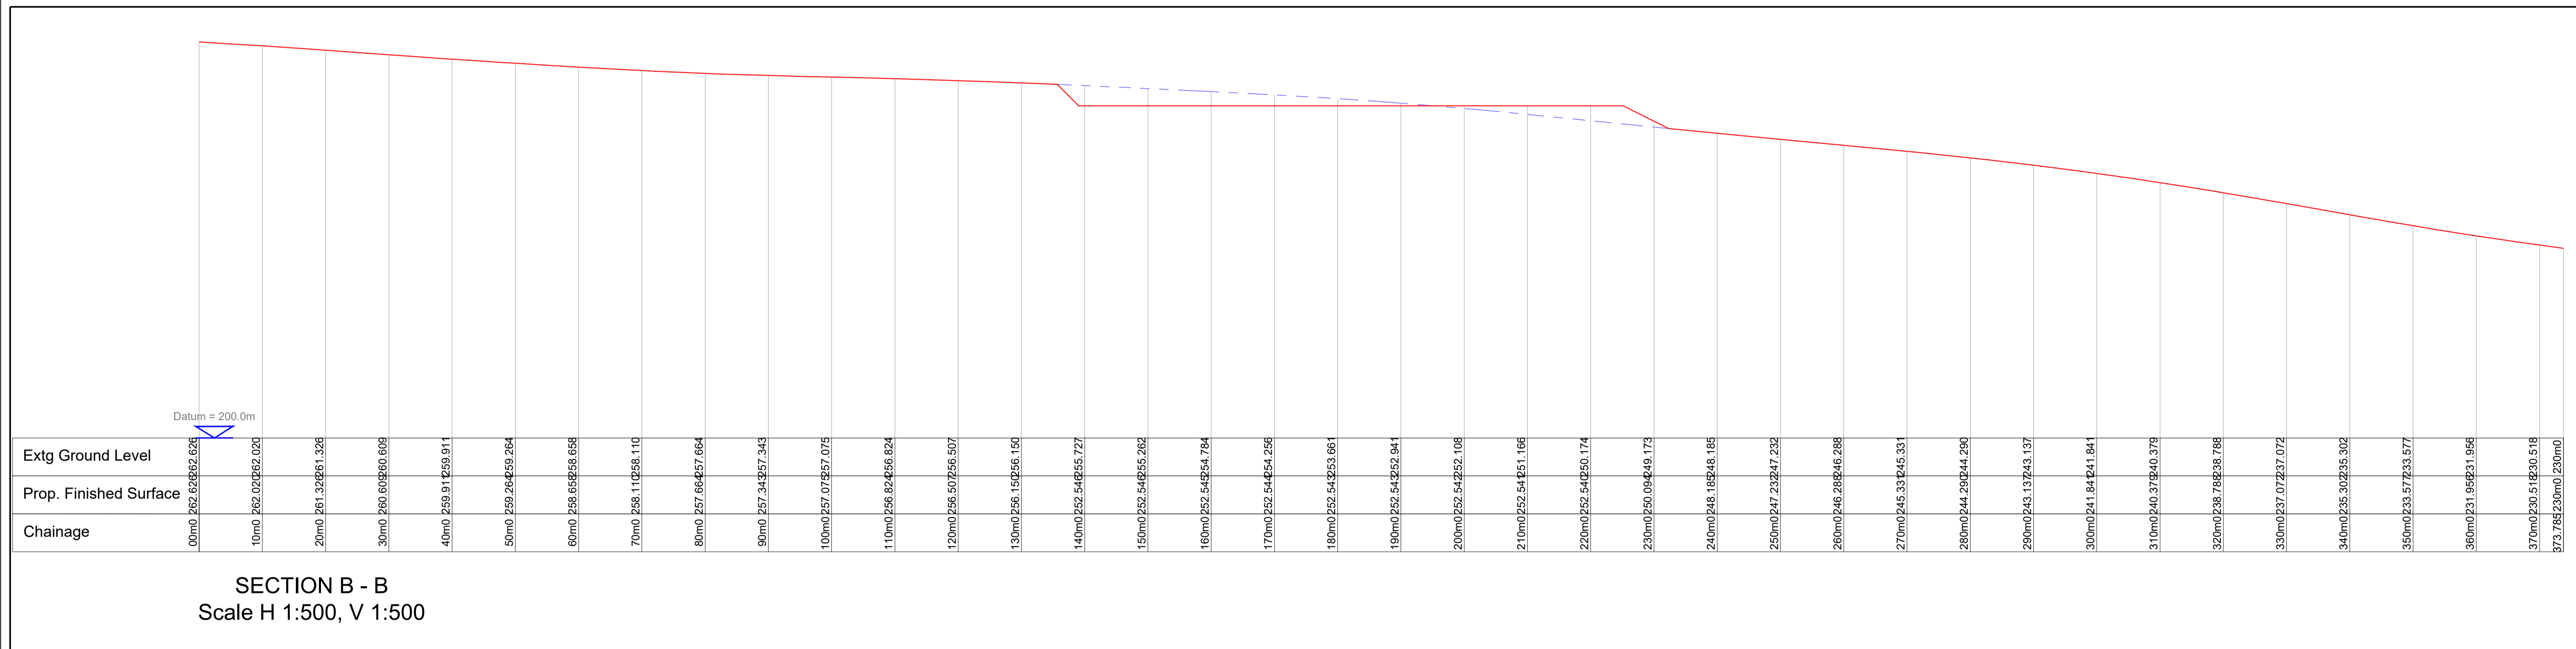

SECTION B - B
Scale H 1:500, V 1:500

Scale 1:500

If Applicable : Ordnance Survey Ireland Licence No. CYAL50221678 © Ordnance Survey Ireland and Government of Ireland



No part of this document may be reproduced or transmitted in any form or stored in any retrieval system of any nature without the written permission of Fehily Timoney & Company as copyright holder except as agreed for use on the project for which the document was originally issued. Do not scale. Use figured dimensions only. If in doubt - Ask!

Rev.	Description	App By	Date
A	ISSUE FOR PLANNING	JH	08.03.23

PROJECT BARNADIVANE PROPOSED SUBSTATION UPDATED EIAR		CLIENT ARRAN WINDFARM LTD	
SHEET PROPOSED SUBSTATION SECTIONS A-A & B-B		Date 08.03.23	Project number P21-143
		Scale (@ A1) 1:500	Rev A
		Drawn by POR	Drawing Number P21-143-0101-0012
		Checked by CC	

O:\ACAD\2021\P21-143\P21-143-0101-0012

08 March 2023