














Note:

Legend

-  Site Boundary
-  Proposed 2M high block wall with rendered finish with brick piers; see D01 BD-01-PP for details.
-  Proposed 2M high brick wall with brick capping and brick piers; see D02 BD-01-PP for details.
-  Proposed 1.8M high concrete post and timber panel fencing; see D03 BD-01-PP for details.
-  Proposed 1.8m high paladin fence (to match existing) proposed around the attenuation pond; see D04 BD-01-PP for details.
-  Proposed 1.5M high Feather board timber panel fencing; see D05 BD-01-PP for details.
-  Proposed low wall and railing to overall height of 2.265M; see D06 BD-02-04-PP for details.
-  Proposed 1.4M high timber post and rail with weldmesh fence to NRA details; see D07 BD-05-PP for details.
-  Proposed 1.8M high concrete blockwork wall with concrete capping; see D08 BD-05-PP for details.
-  Proposed 1.5M high Brick wall; see D09 BD-05-PP for details.
-  Proposed 2M high Timber Pergola Boundary; see D10 BD-05-PP for details.
-  Proposed 1.1M high flat bar topped railing; see D12 BD-05-PP for details.

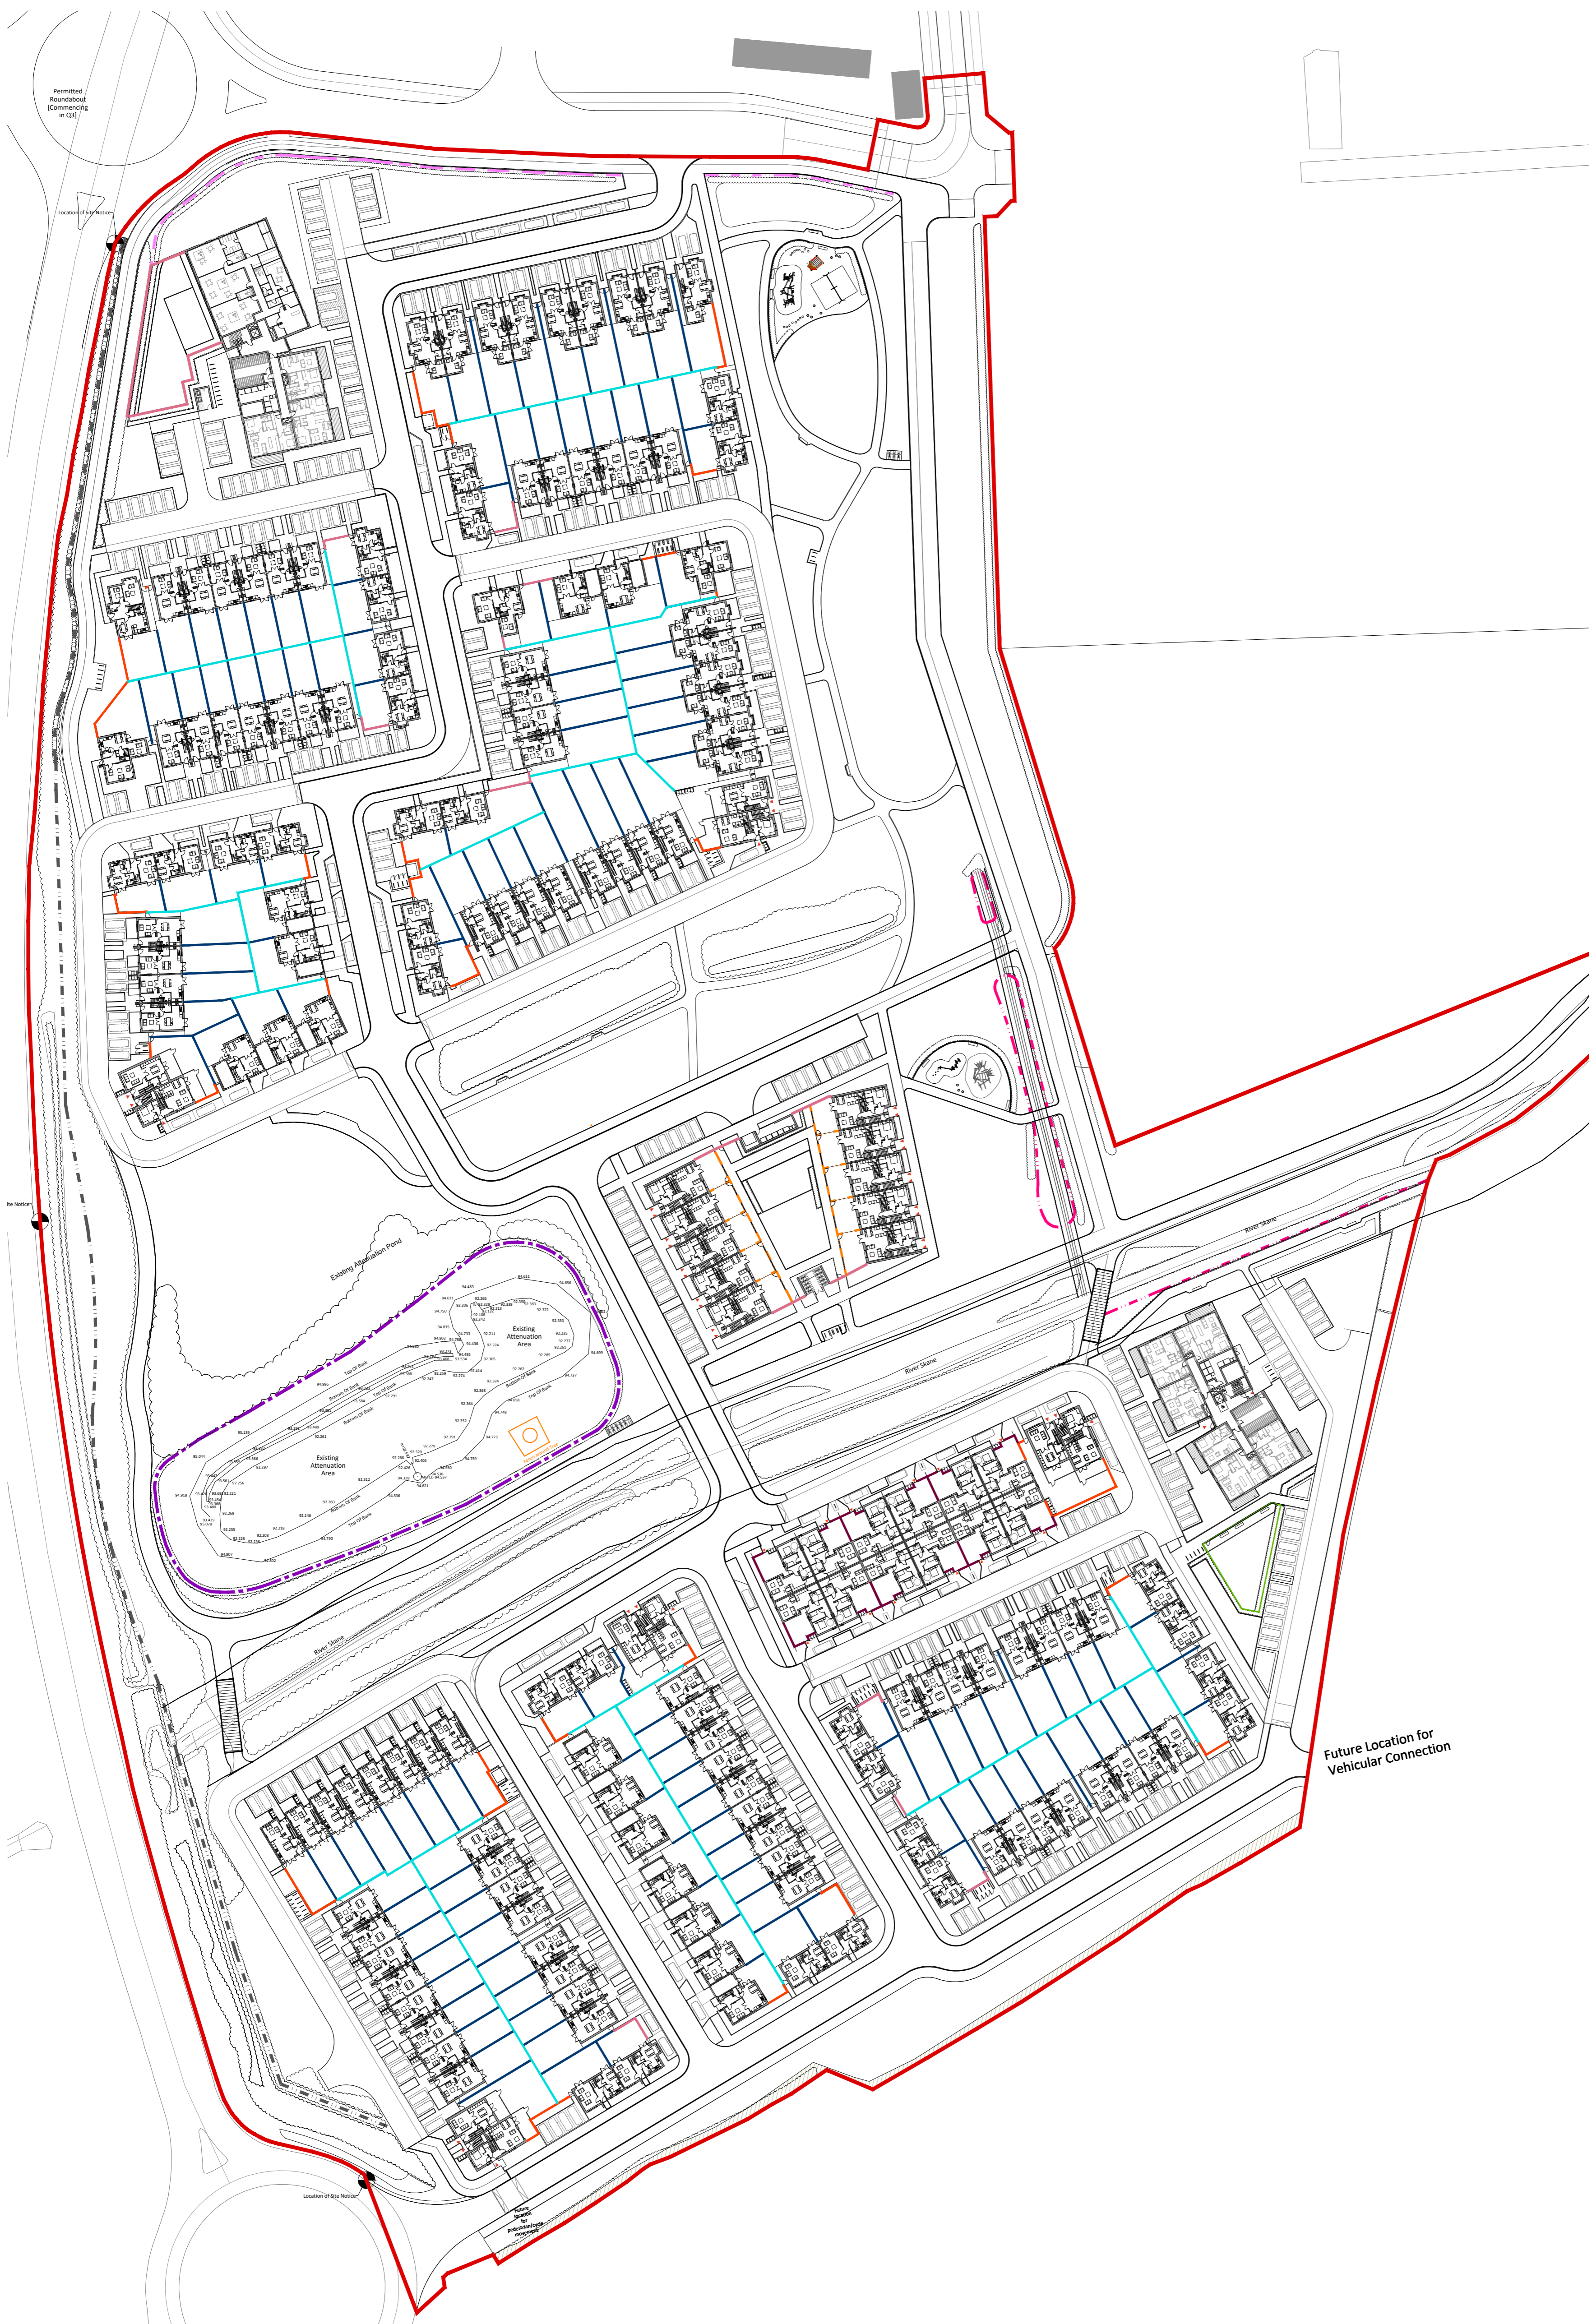

Rev	Date	Note

Project name: Proposed Strategic Housing Development at Dunshaughlin East - Phase 2	Project number: 19-048
Drawing name: Boundary Plan (1 of 2)	Drawing number: BP-01-PP

Drawing scale @ A1: 1:750	Drawn by: ad	Checked by: ld
Status: Planning	date: 30.09.2020	

Contact details: Linda Doyle (Director) Tel: 016087782 e-mail linda@doyle-otroithigh.com Daire O'Troithigh (Director) Tel: 016087782 e-mail daire@doyle-otroithigh.com	Office address: Pembroke House, 28-32 Upper Pembroke St, Dublin 2.
--	---