




Landscape Section A-A
Scale 1:50

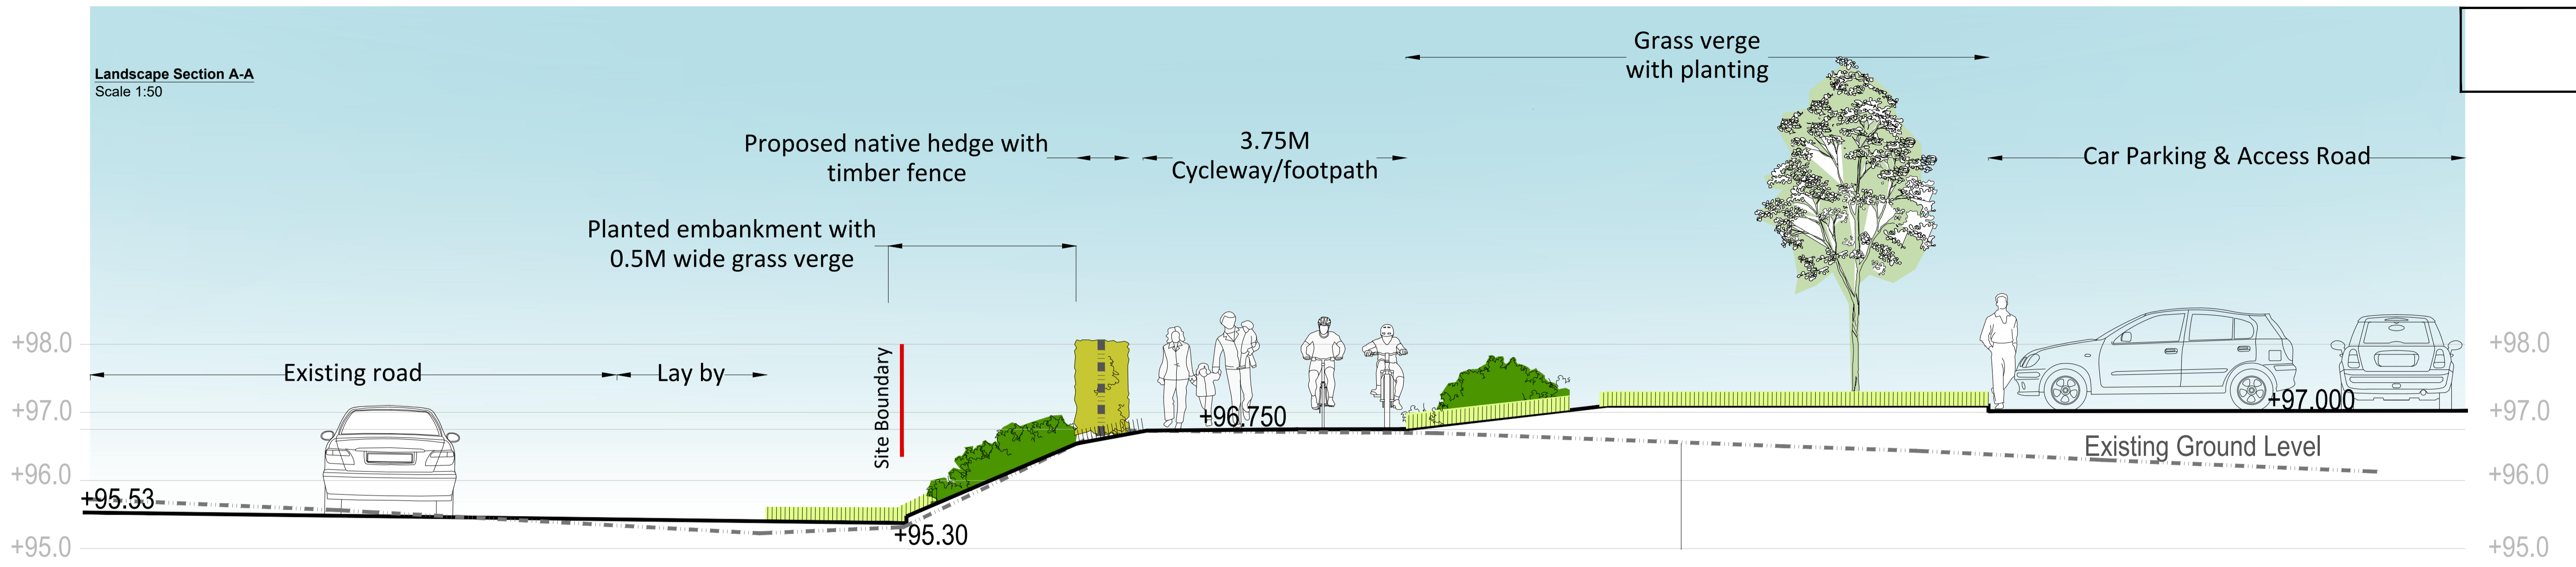

Section Location Plan
Scale 1:500

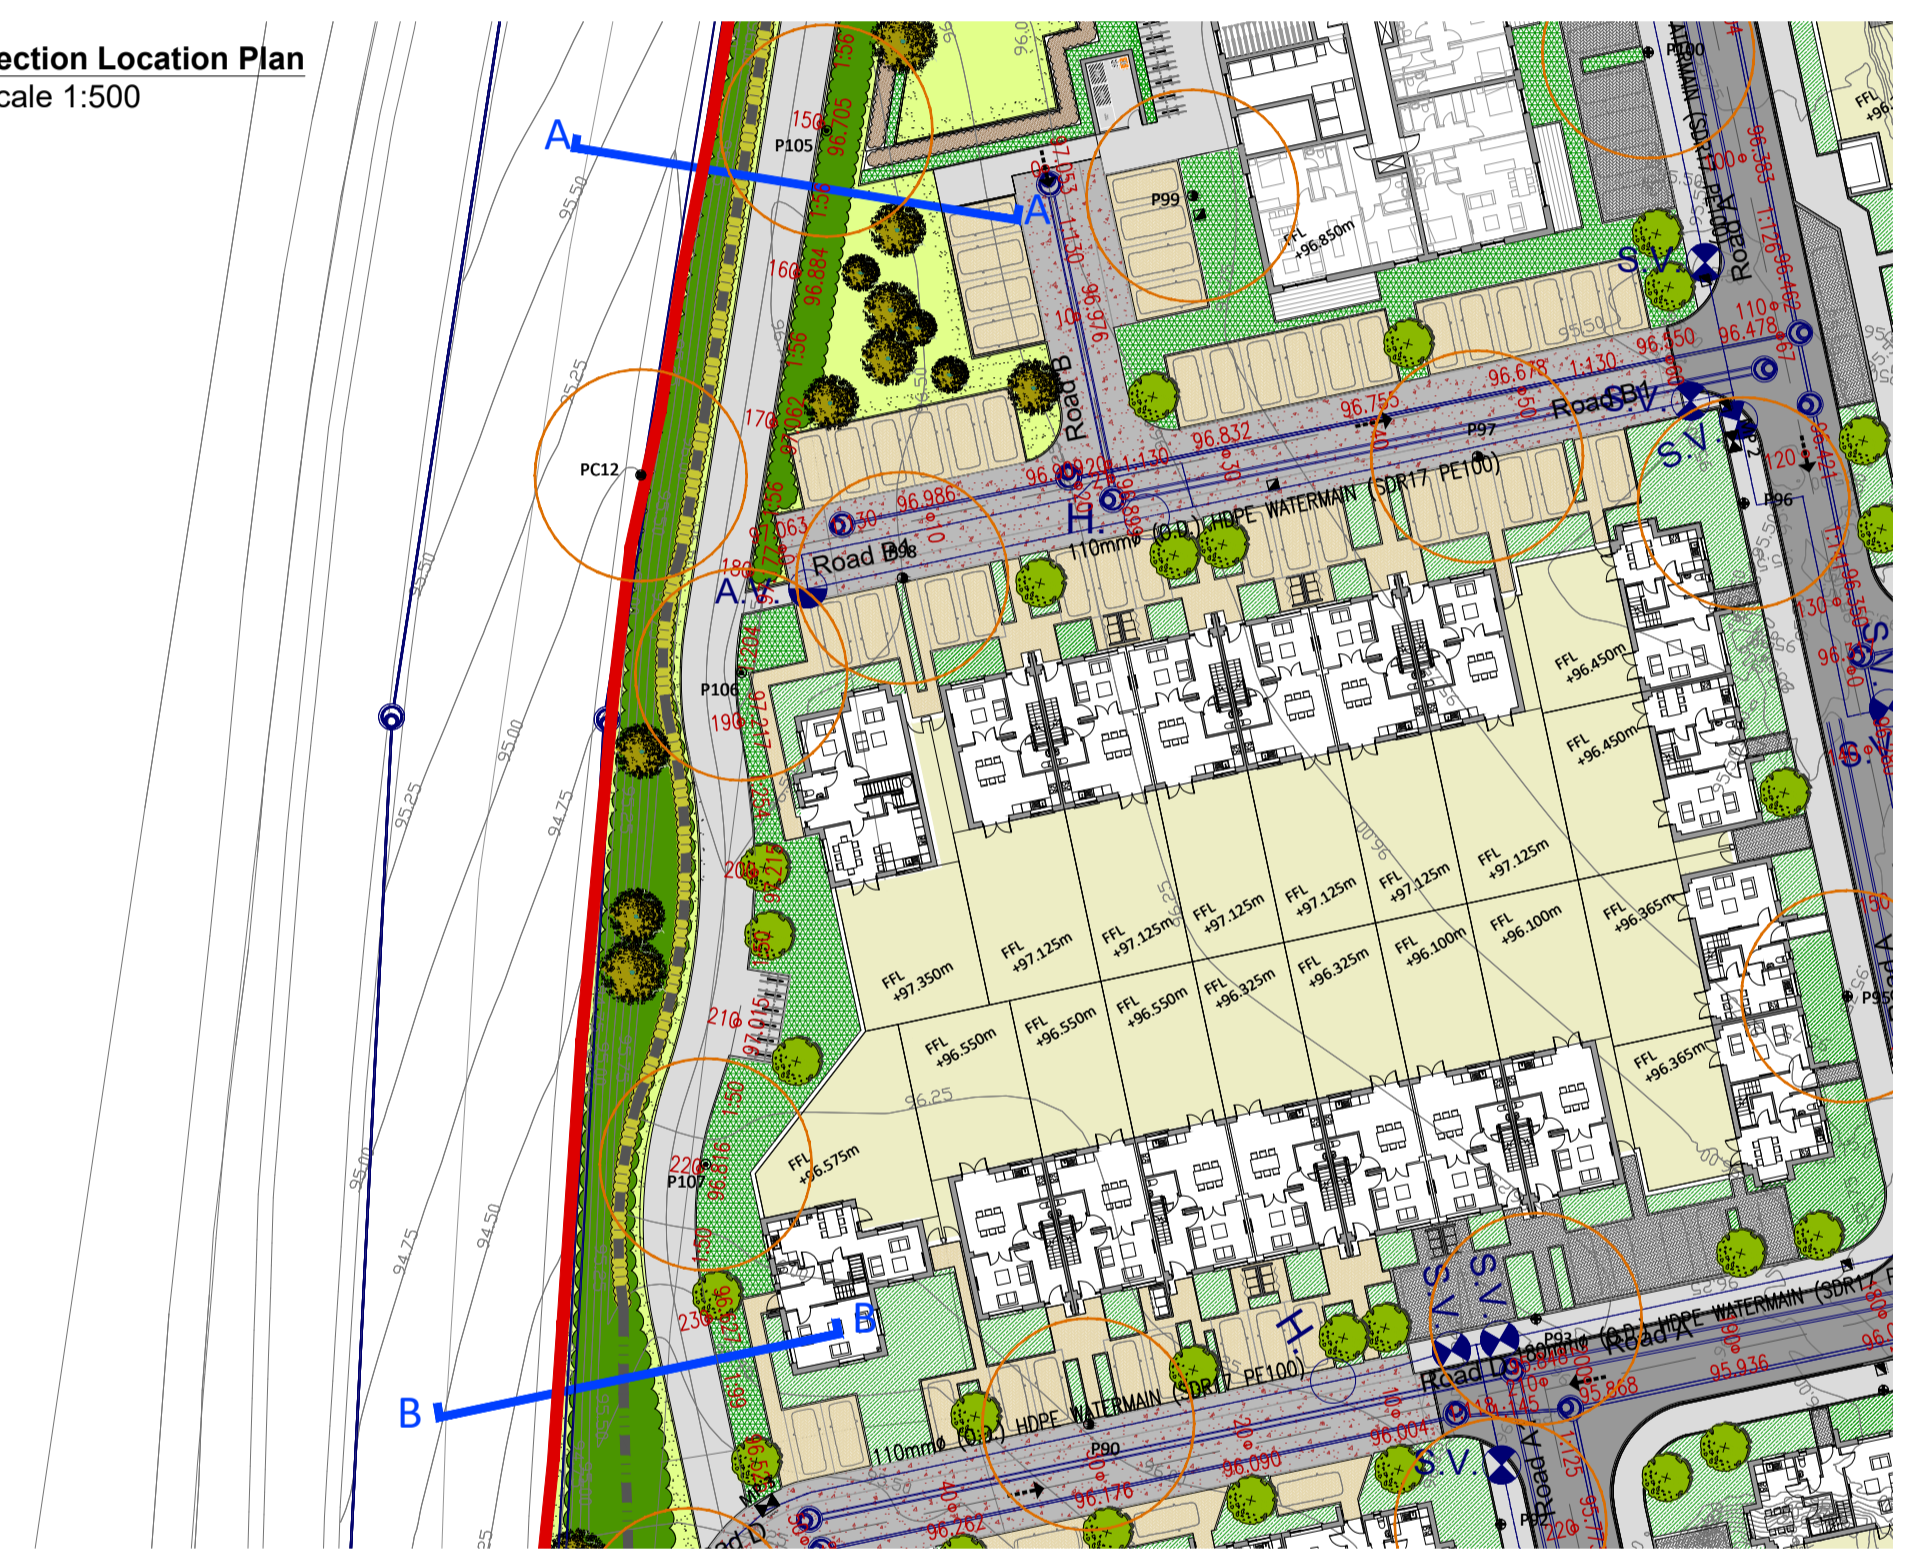

Landscape Section B-B
Scale 1:50

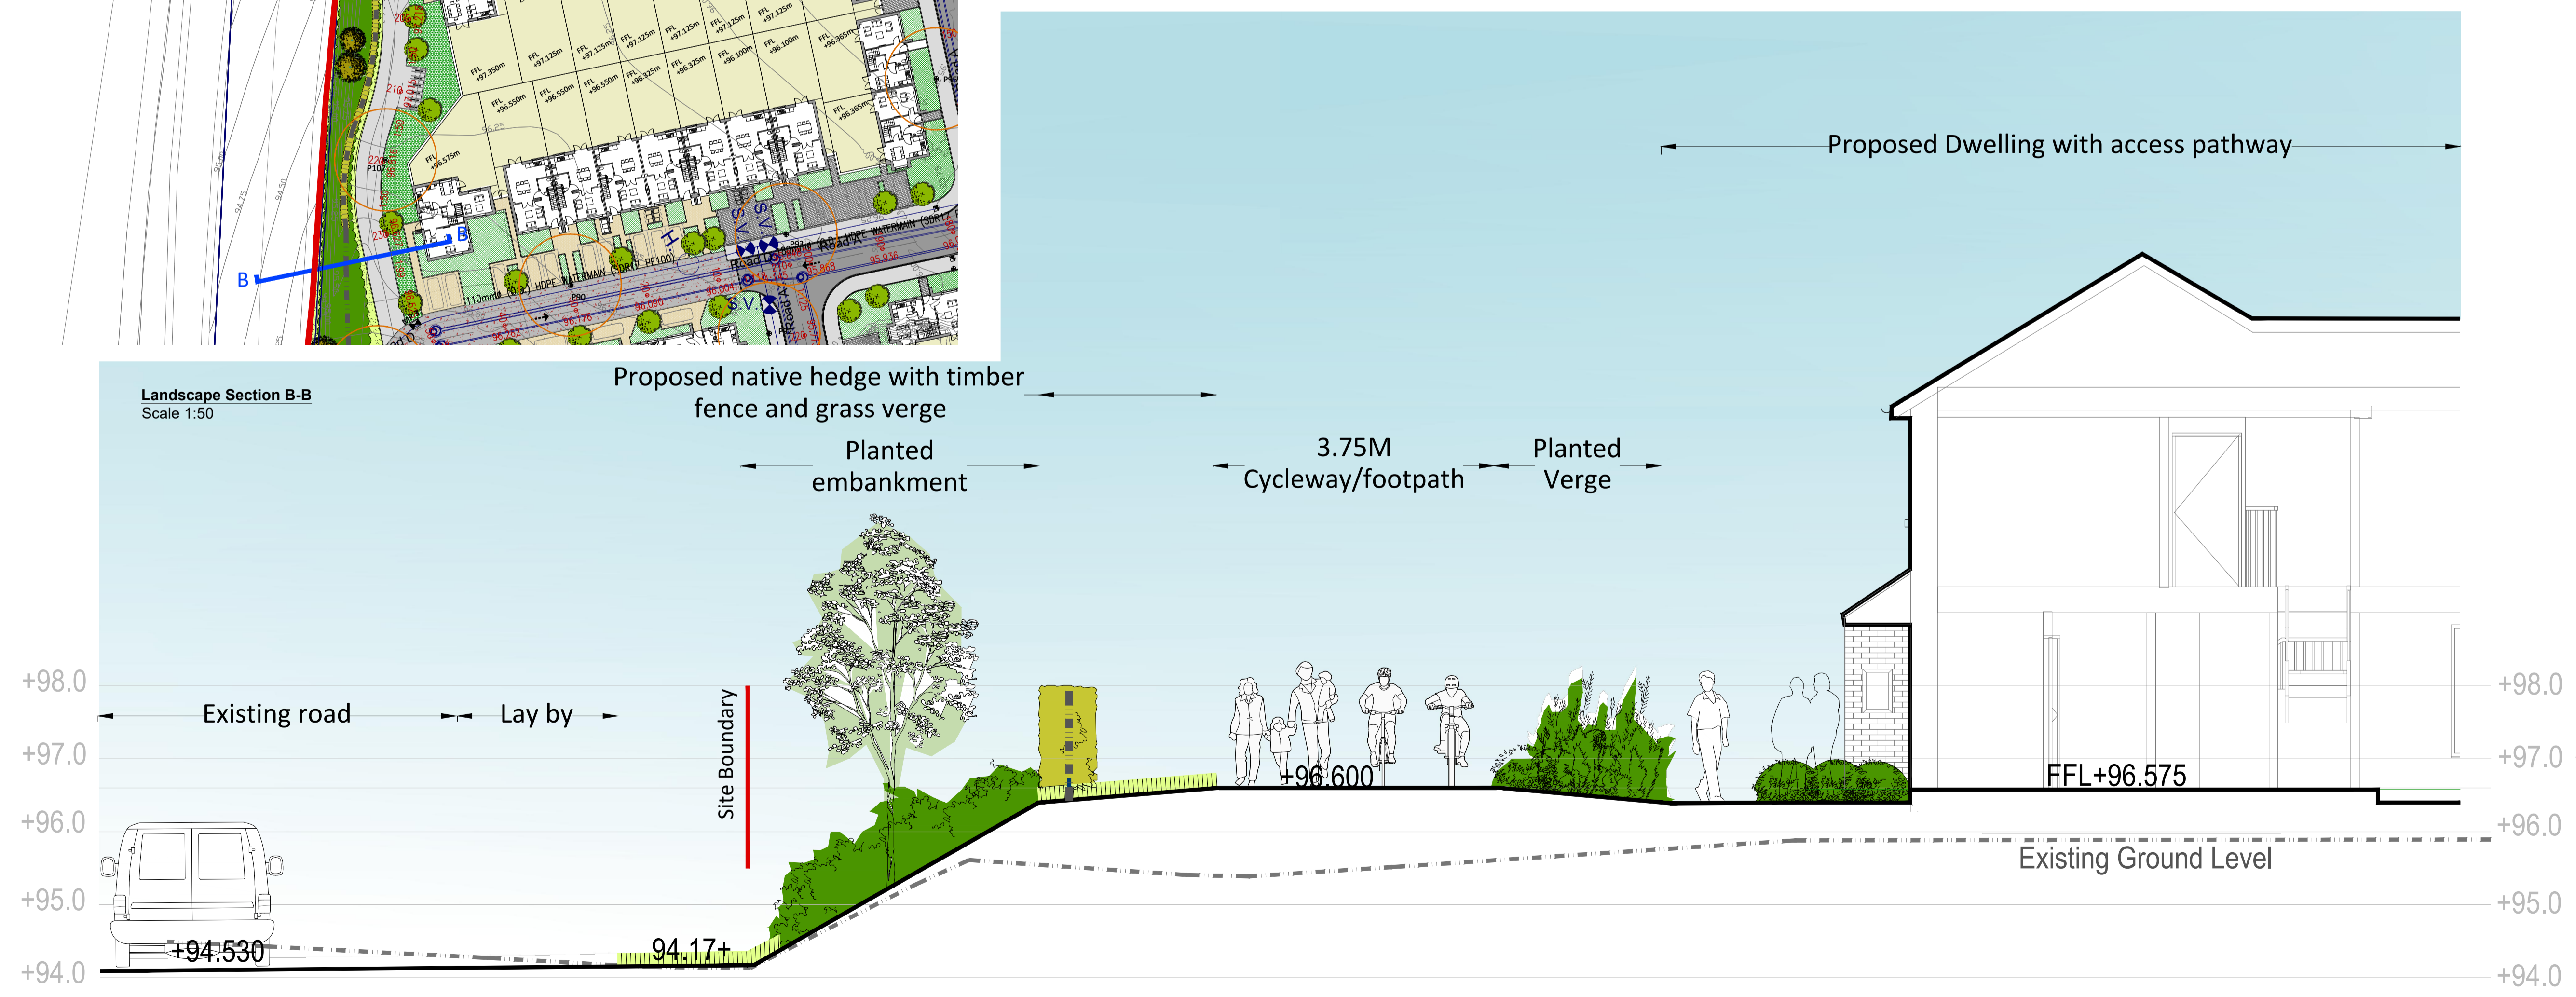

Date	Note

Project name: Proposed Strategic Housing Development at Dunshaughlin East - Phase 2	Project number: 19-048
Drawing name: Landscape Sections (1 of 7)	Drawing number: LS-01-PP

Drawing scale @ A1: 1:50 & 1:500	Drawn by: ad	Checked by: ld
Status: Planning	date: 30.09.2020	

Contact details: Linda Doyle (Director) mobile: 087 267 4196 e-mail: linda@doyle-o'troithigh.com Daireh O'Troithigh (Director) mobile: 086 300 3499 e-mail: daireh@doyle-o'troithigh.com	Office address: Pembroke House, 28-32 Upper Pembroke St, Dublin 2.
--	---