



Section Location Plan
Scale 1:250

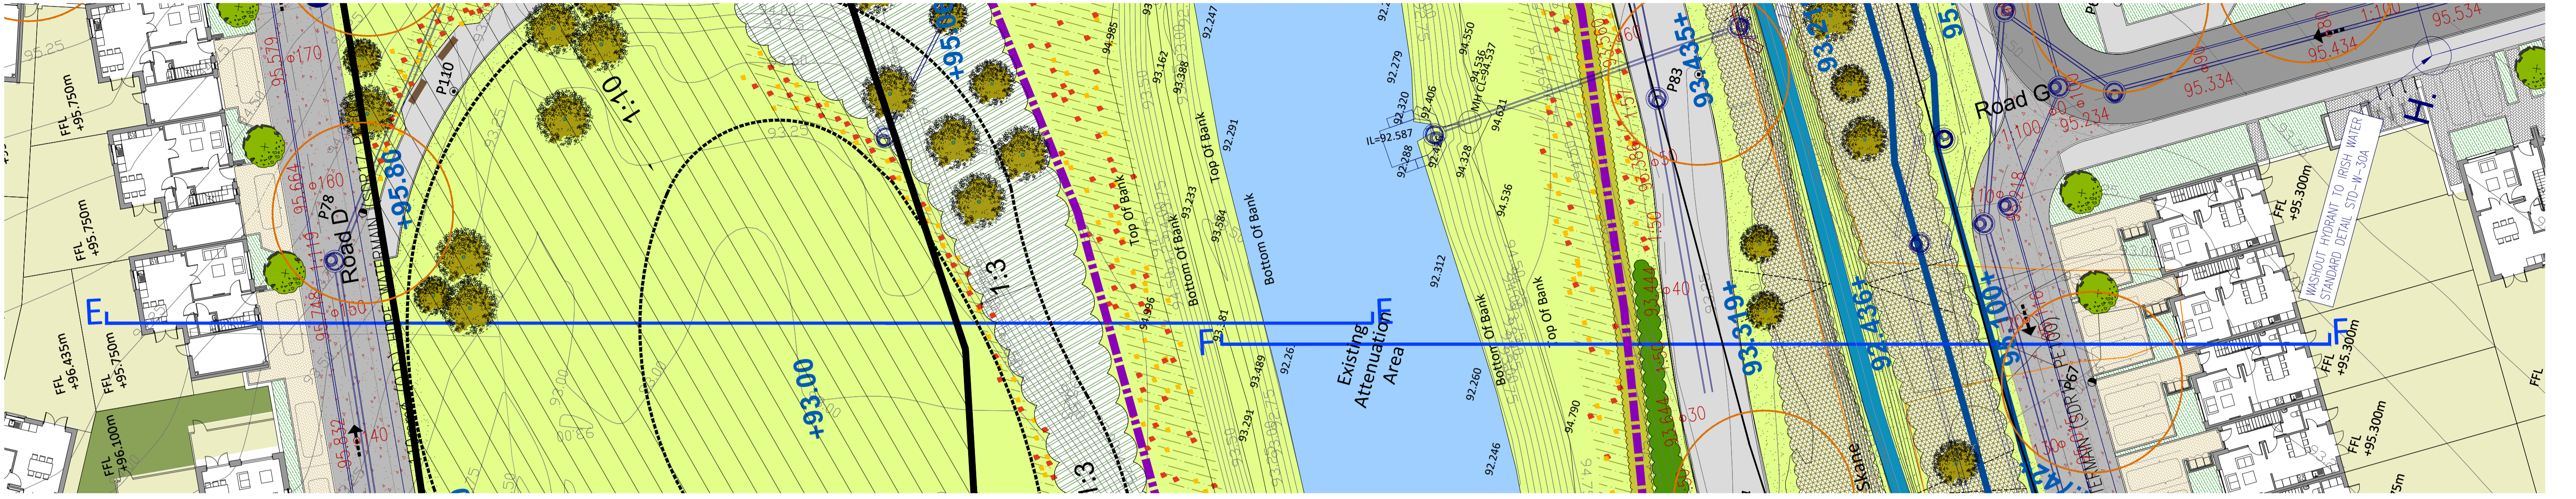

Landscape Section E-E
Scale 1:125



Landscape Section F-F
Scale 1:125

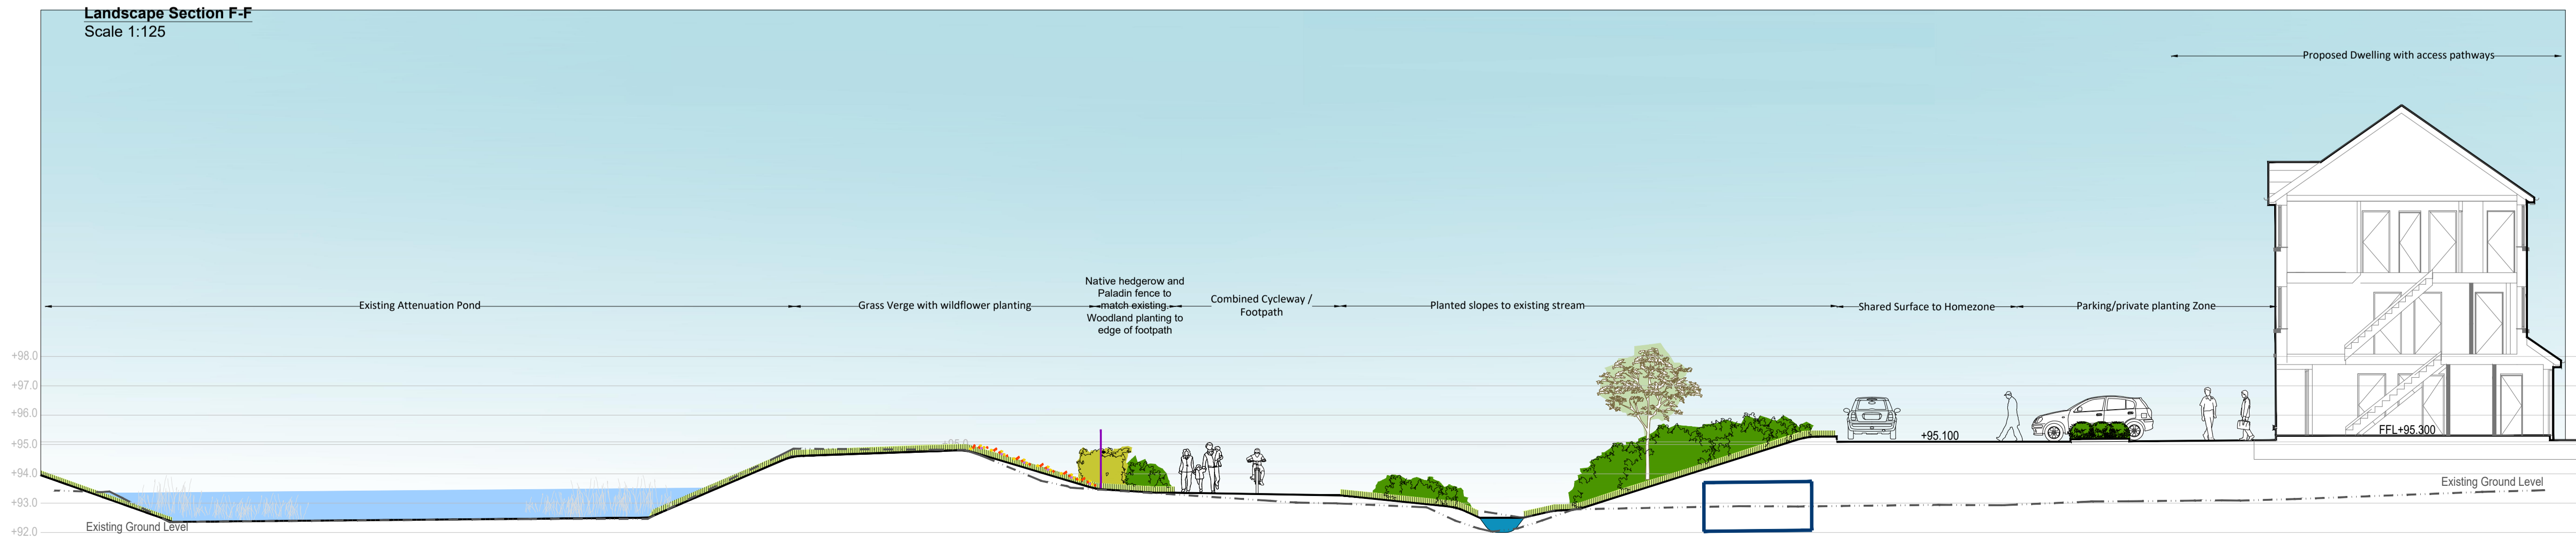

Date	Note

Project name: Proposed Strategic Housing Development at Dunshaughlin East - Phase 2	Project number: 19-048
Drawing name: Landscape Section (3 of 7)	Drawing number: LS-03-PP

Drawing scale @ A1: 1:125 & 1:250	Drawn by: ad	Checked by: ld
Status: Planning	date: 30.09.2020	

Contact details: Linda Doyle (Director) mobile: 087 267 4196 e-mail linda@doyle-o'troithigh.com Daire O'Troithigh (Director) mobile: 086 300 3499 e-mail daire@doyle-o'troithigh.com	Office address: Pembroke House, 28-32 Upper Pembroke St, Dublin 2.
--	---