




1 Front Elevation
1 : 100




2 Side Elevation 01
1 : 100



3 Rear Elevation
1 : 200

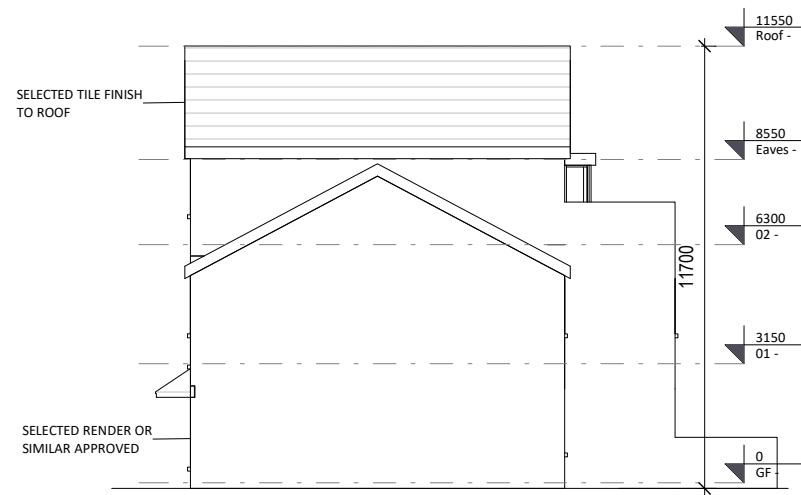

4 Side Elevation 02
1 : 200

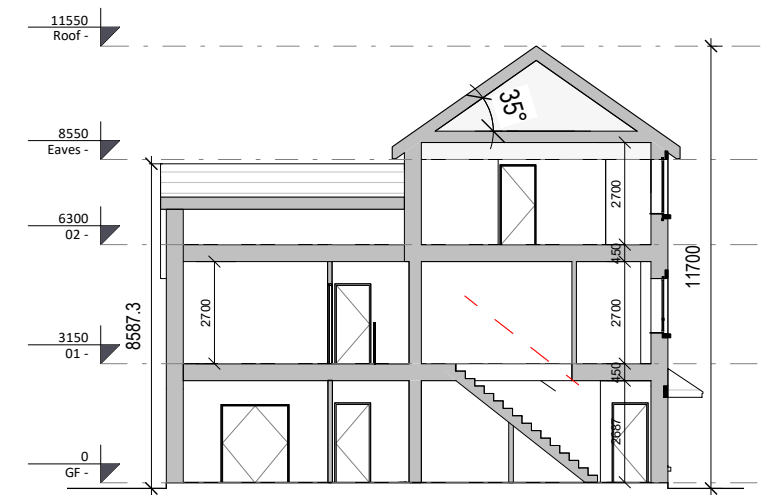

5 Section AA
1 : 200

Duplex Type 1 - Elevations & Section

Area Schedule (Unit 1)		Area Schedule (Unit 2)		Area Schedule (Unit 3)	
Name	Area	Name	Area	Name	Area
Ground Floor	52.2 m ²	Ground Floor	60.4 m ²	Ground Floor	8.1 m ²
First Floor	53.9 m ²	First Floor	39.8 m ²	First Floor	30.5 m ²
	106.1 m ²		100.1 m ²	Second Floor	56.7 m ²
					95.4 m ²

Revision Description	Date	Rev. No.	Issued by
For Planning - Draft	14/09/2020	1	SK
For Planning	25/09/2020	2	SK

o'mahony pike

architecture | urban design | Dublin | Cork
 email: info@omahonypike.com | The Chapel | One South Mall
 tel: +353 1 202 7400 | Mount St. Anne's | Milltown, Dublin 6
 fax: +353 1 283 0822 | Co. Cork
 www.omahonypike.com | D06 XNS2 Ireland | T12 CCN3 Ireland

Project No.: 1217A
 Project Lead: CK
 Drawn By: SK
 Model No.: 1217A-OMP-B05-ZZ-M3-A-1001
 Purpose: For Planning
 Scale @ A3: As indicated
 Date Printed: 25/09/2020
 Current Rev.: 2
 Status: S4

Project: Dunshaughlin Phase 2
 Location: Dunshaughlin, Co. Meath
 Client: Castlethorn Construction ULC

Drawing Title: Duplex Type 1 - Elevations & Section
 Drawing No.: 1217A-OMP-B04-ZZ-DR-A-2000

Figured dimensions only to be used. This drawing is copyright of O'Mahony Pike Architects Ltd. All information is shared as per approved use in accordance with BS1192(2007) + A2(2016), Table 5; Standard Codes for Suitability of Models and Documents. If the 'Status' field is empty, this information has been shared at SO - WIP.