




1 Front Elevation Option A, B & C (Half Brick)
1 : 100




8 Front Elevation A, B & C (Full Brick)
1 : 100




4 Rear Elevation Option A, B & C
1 : 200

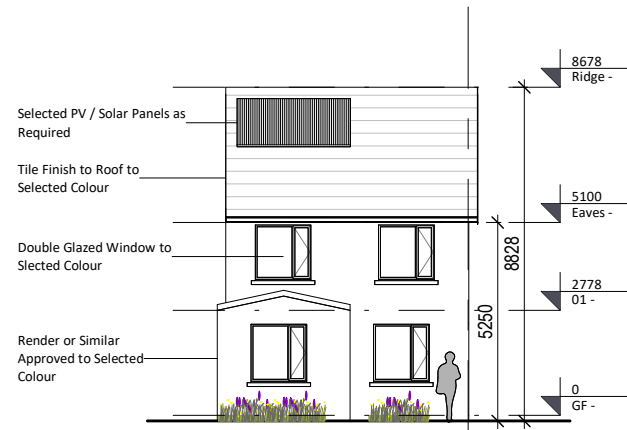


3 Rear Elevation Option A & B with Extension
1 : 200

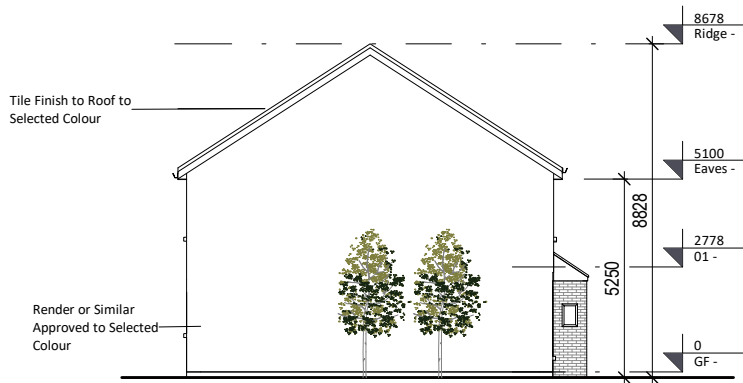


2 Gable Elevation Option A, B & C
1 : 200

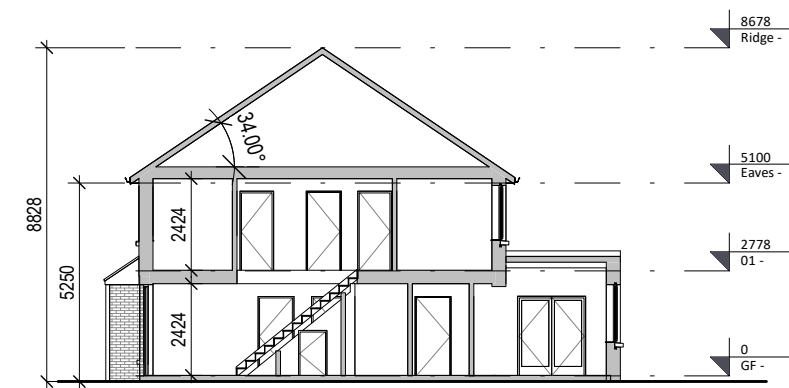



7 Section B-B
1 : 200

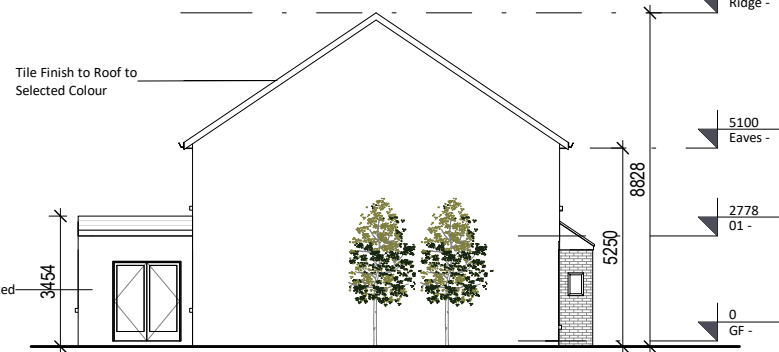

5 Gable Elevation Option A & B with Extension
1 : 200

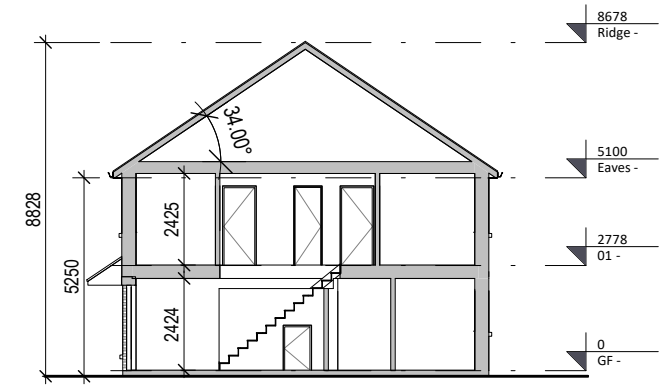

6 Section A-A
1 : 200

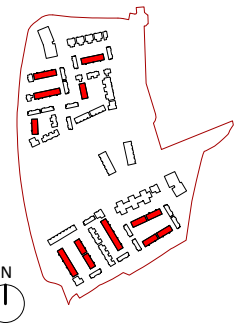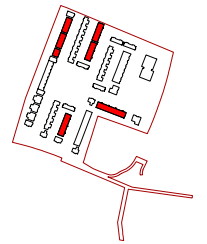

House Type 1 Elevations & Section

Area Schedule (GIA)

Level	Area
Option A, B, C	
GF	52.8 m ²
01	52.8 m ²
	105.6 m ²

Area Schedule (GIA)

Level	Area
Option A & B with Extension	
GF	61.2 m ²
01	52.8 m ²
	114 m ²

Revision Description	Date	Rev. No.	Issued by
For Planning - Draft	14/09/2020	1	AW
For Planning	25/09/2020	2	SK

omahony pike

architecture | urban design | Dublin | Cork
 email: info@omahonypike.com | The Chapel | One South Mall
 tel: +353 1 202 7400 | Mount St. Anne's | Cork City
 fax: +353 1 283 0822 | Milltown, Dublin 6 | Co. Cork
 www.omahonypike.com | D06 XNS2 Ireland | T12 CCN3 Ireland

Project No.: 1217A
 Project Lead: CK
 Drawn By: SK
 Model No.: 1217A-OMP-H01-XX-M3-A-0001
 Purpose: For Planning
 Scale @ A3: As indicated
 Date Printed: 25/09/2020
 Current Rev.: 2
 Status: S4

Project: Dunshaughlin Phase 2
 Location: Dunshaughlin, Co. Meath
 Client: Castletorn Construction ULC

Drawing Title: House Type 1 Elevations & Section
 Drawing No.: 1217A-OMP-H1-ZZ-DR-A-0000

Figured dimensions only to be used. This drawing is copyright of O'Mahony Pike Architects Ltd. All information is shared as per approved use in accordance with BS1192(2007) + A2(2016), Table 5; Standard Codes for Suitability of Models and Documents. If the 'Status' field is empty, this information has been shared at SO - WIP.