


② First Floor End of Terrace with Gable Window
1 : 100

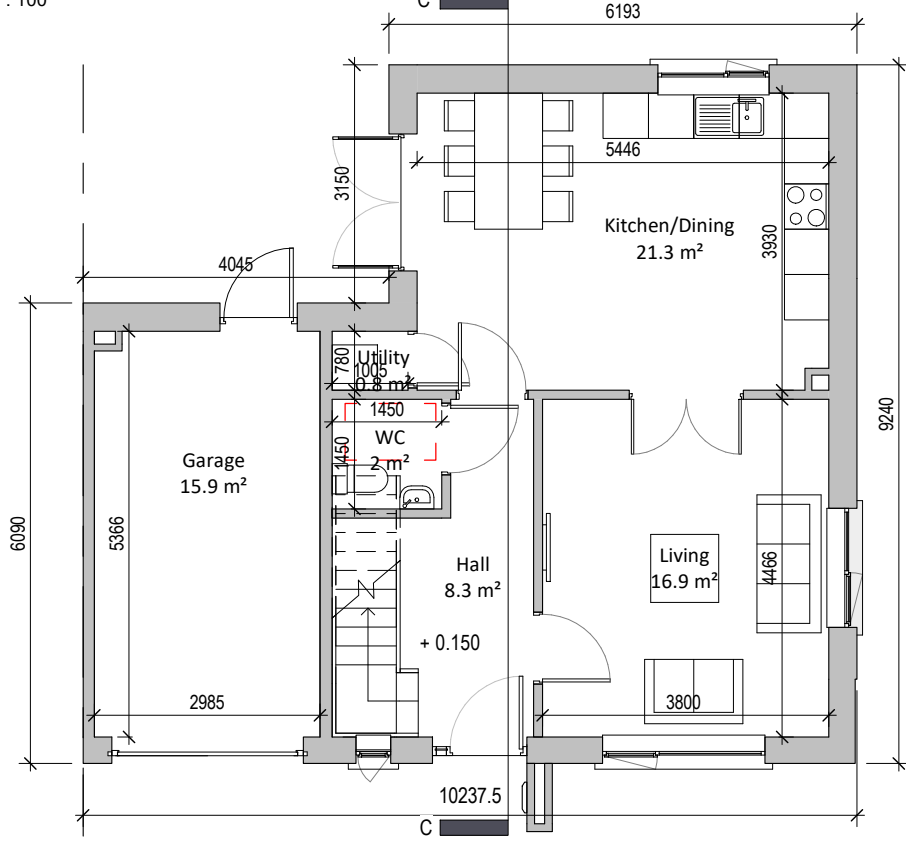

① Ground Floor End of Terrace with Gable Window
1 : 100

House Type 4C Plans, Elevations & Section

HT04C Schedule (GIA)

Level	Area
Type C	
GF	52.4 m ²
01	52.2 m ²
	104.6 m ²




③ Front Elevation Type C (Full Brick)
1 : 100




⑦ Front Elevation Type C (Half Brick)
1 : 100




④ Rear Elevation End Terrace-
1 : 200

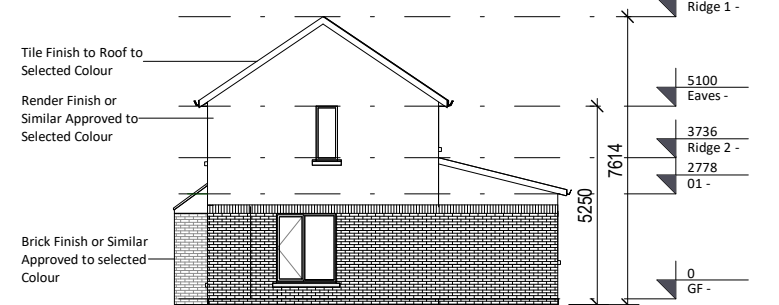



⑤ Side Elevation End Terrace with Gable Windows
1 : 200

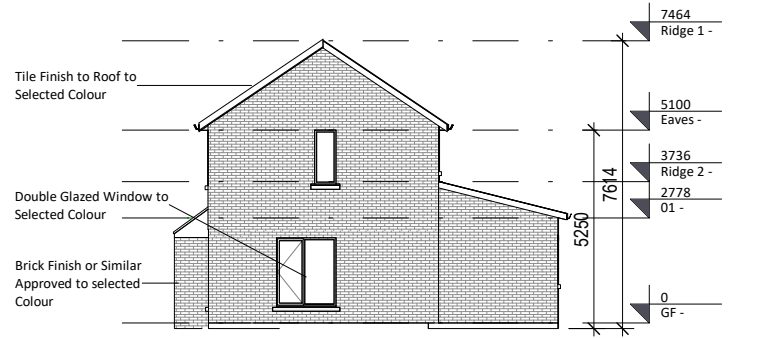

⑧ Side Elevation End of Terrace with Gable Windows Full Brick
1 : 200

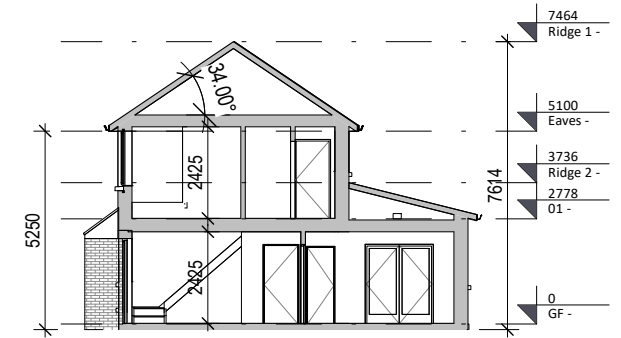

⑥ Section C-C
1 : 200

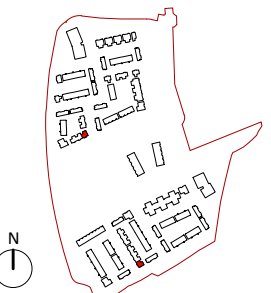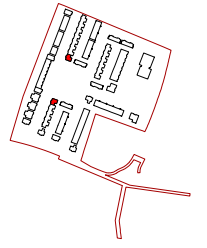

Revision Description	Date	Rev. No.	Issued by
For Planning - Draft	14/09/2020	1	AW
For Planning	25/09/2020	2	SK

omahony pike

architecture | urban design
Dublin: The Chapel, Mount St. Anne's, Milltown, Dublin 6
Cork: One South Mall, Co. Cork
T12 CCN3 Ireland

Project No.: 1217A
Project Lead: CK
Scale @ A3: As indicated
Date Printed: 25/09/2020
Drawn By: SK
Current Rev.: 2
Status: S4
Model No.: 1217A-OMP-HT04-XX-M3-A-0001
Purpose: For Planning

Project: Dunshaughlin Phase 2
Location: Dunshaughlin, Co. Meath
Client: Castlethorn Construction ULC

Drawing Title: House Type 4C Plans, Elevations & Section
Drawing No.: 1217A-OMP-H4-ZZ-DR-A-1002

Figured dimensions only to be used. This drawing is copyright of O'Mahony Pike Architects Ltd. All information is shared as per approved use in accordance with BS1192(2007) + A2(2016), Table 5; Standard Codes for Suitability of Models and Documents. If the 'Status' field is empty, this information has been shared at 50 - WIP.