


## **APPENDIX 16.1      SURFACE WATER EXISTING SERVICES**

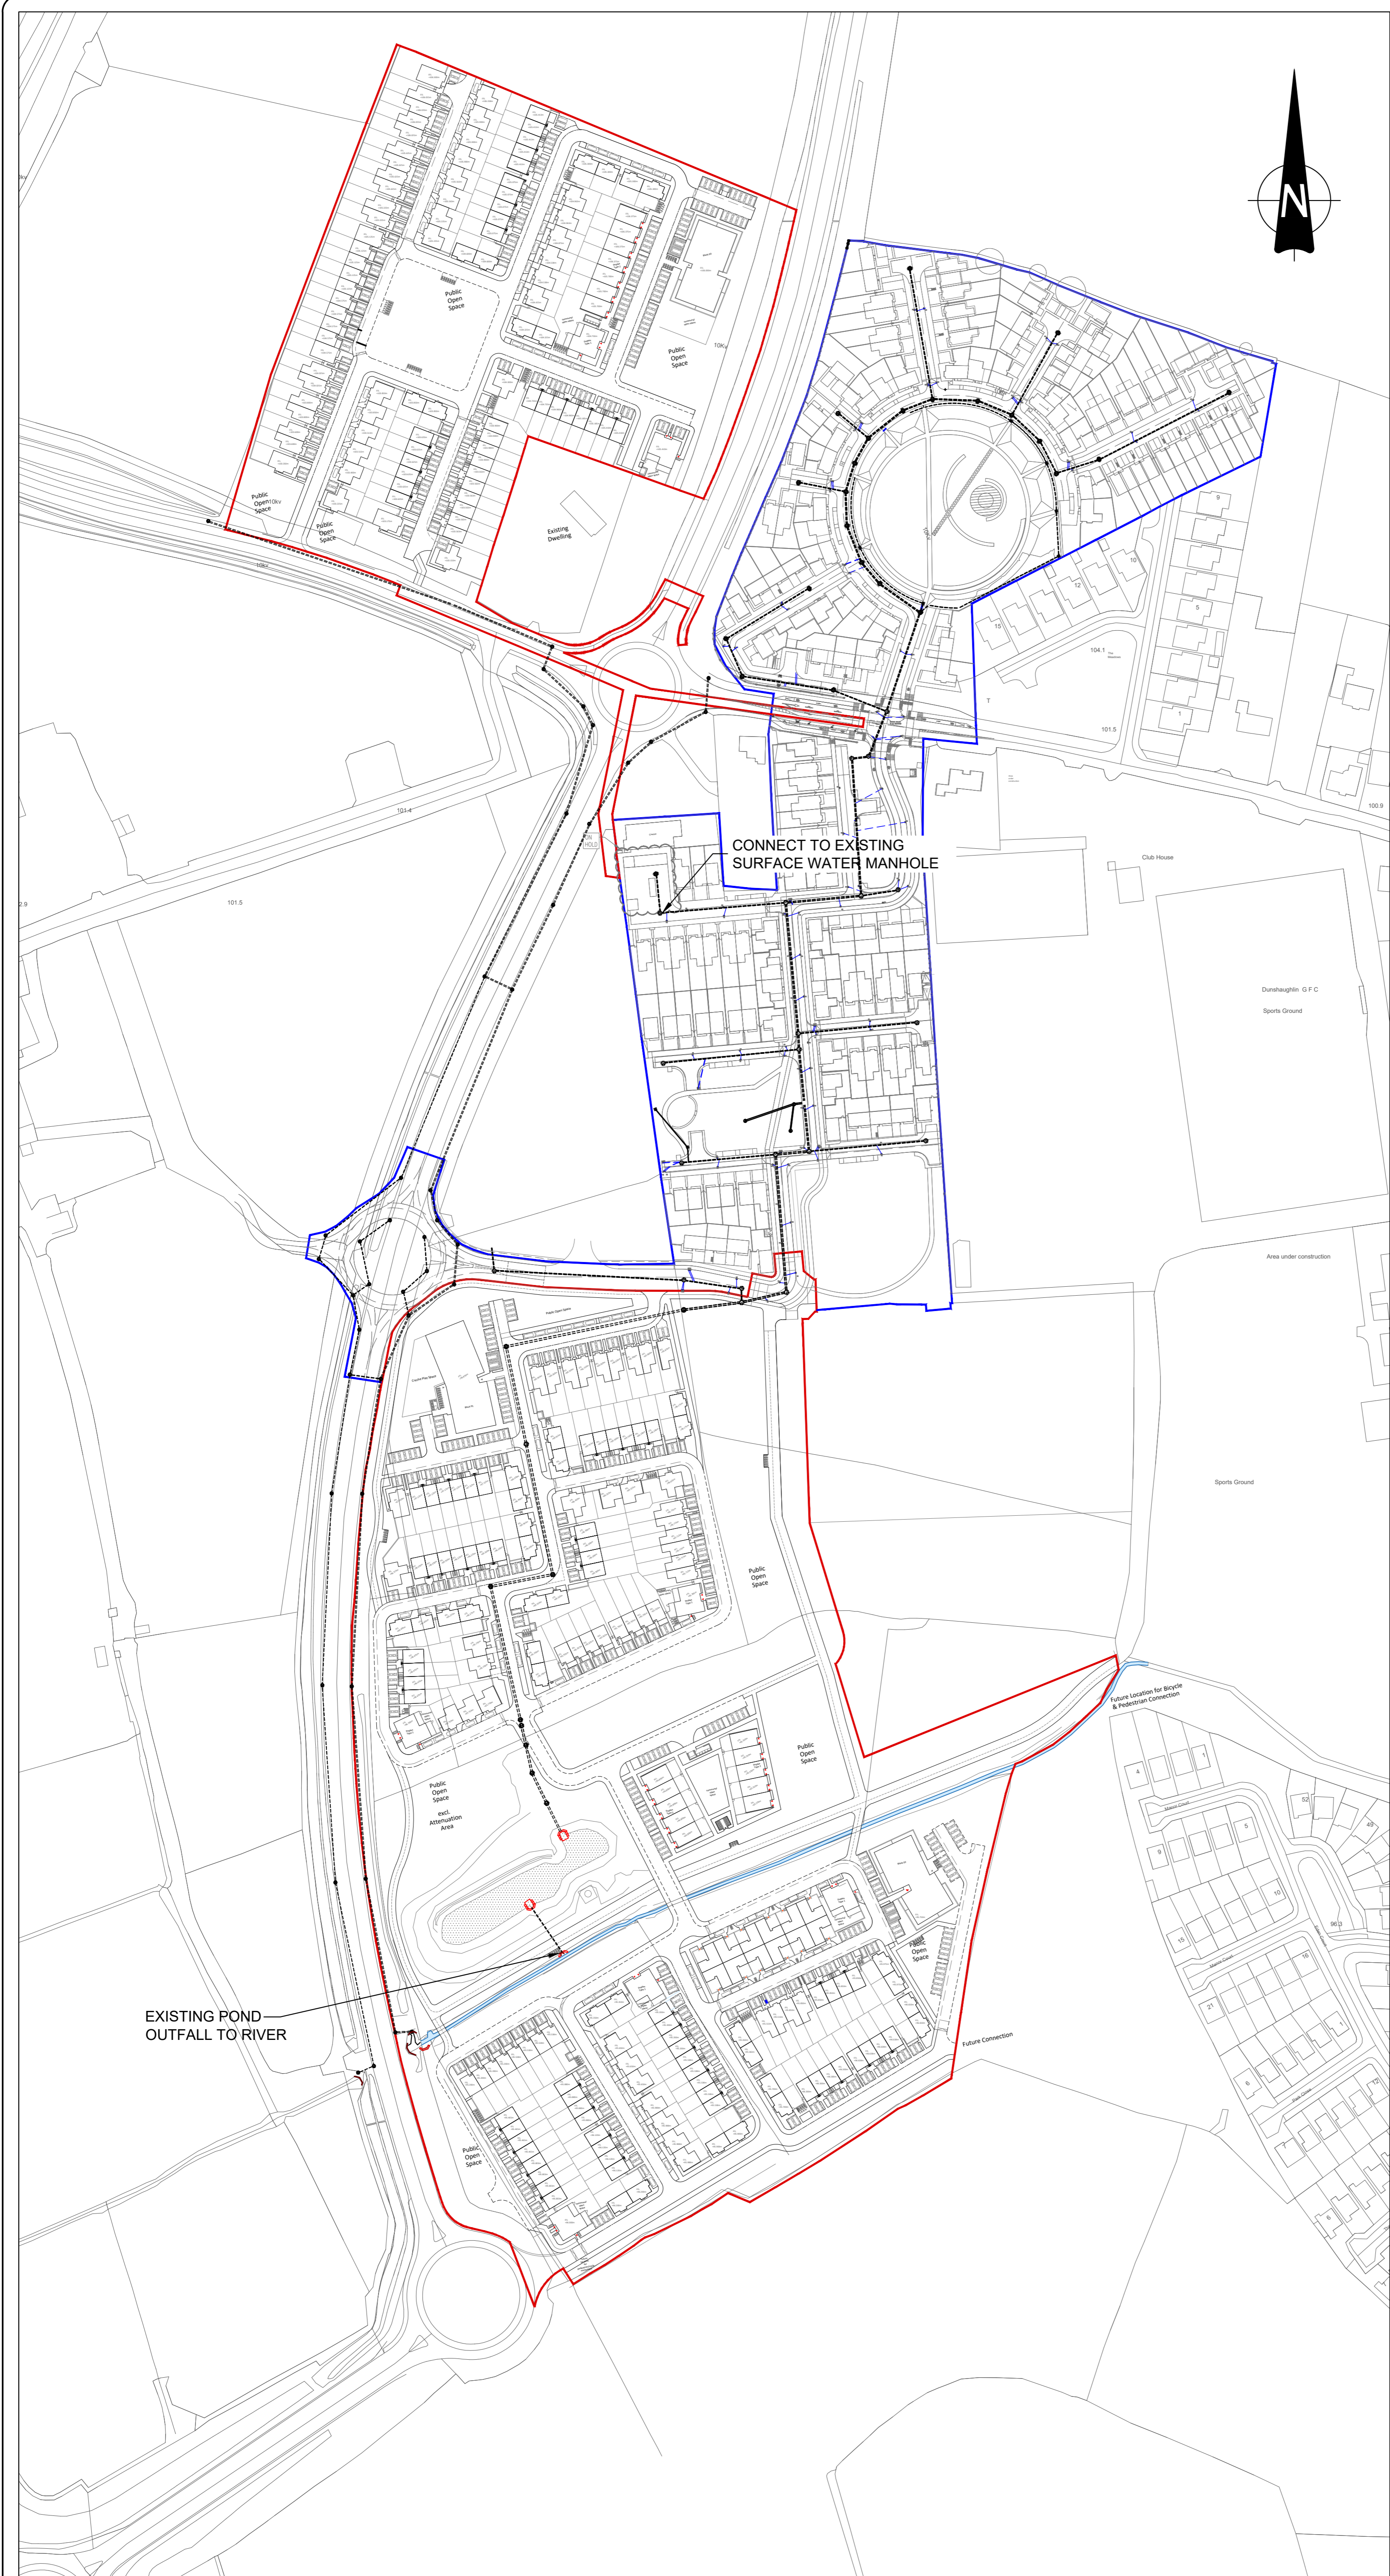

- NOTES:
1. DO NOT SCALE. USE FIGURED DIMENSIONS ONLY.
  2. THIS DRAWING IS TO BE READ IN CONJUNCTION WITH ALL OTHER RELEVANT ARCHITECTURAL AND ENGINEERING DRAWINGS.
  3. IT IS THE CONTRACTORS RESPONSIBILITY TO ENSURE THAT ALL WORKS ARE CONSTRUCTED IN ACCORDANCE WITH THE IRISH WATER CODE OF PRACTICE AND STANDARD DETAILS. THE CODE OF PRACTICE AND STANDARD DETAILS ARE AVAILABLE TO DOWNLOAD FROM THE IRISH WATER WEB SITE AT [WWW.WATER.IE/CONNECTIONS/DEVELOPER-SERVICES/](http://WWW.WATER.IE/CONNECTIONS/DEVELOPER-SERVICES/) WHERE THE DETAILS CONTAINED ON THIS DRAWING DIFFER FROM THE IRISH WATER CODE OF PRACTICE OR STANDARD DETAILS THIS MUST BE BROUGHT TO THE ATTENTION OF THE ENGINEER IMMEDIATELY. IRISH WATER STANDARDS WILL TAKE PRECEDENCE.

**LEGEND:**

- SITE BOUNDARY PHASE 2
- SITE BOUNDARY PHASE 1
- APPROVED DEVELOPMENT DA/12067 UNDER CONSTRUCTION
- EXISTING SURFACE WATER SEWER

28 August 2020 11:46  
 -- MARK UP --  
 Martin Kello

~	xx/xx/20	SHD PRE-APPLICATION ISSUE	MK	IS
REV.	DATE	AMENDMENT	DRN	APPD

STATUS **FOR SHD PRE-APPLICATION**

**Waterman Moylan**  
 Engineering Consultants  
 BLOCK 5, EASTPOINT BUSINESS PARK, ALFIE BYRNE ROAD,  
 DUBLIN D03 H3F4 IRELAND.  
 Tel: (01) 664 8900 Fax: (01) 661 3618  
 Email: info@waterman-moylan.ie www.waterman-moylan.ie

CLIENT **CASTELTHORN CONSTRUCTION ULC**  
 ARCHITECT **O'MAHONY PIKE ARCHITECTS**  
 PROJECT **PROPOSED RESIDENTIAL DEVELOPMENT AT DUNSHAUGHLIN, CO. MEATH**

TITLE **EXISTING SURFACE WATER GENERAL ARRANGEMENT**

DRAWN MK	DESIGNED IP	APPROVED IS	DATE AUG 2020
SCALE 1:1500 @ A1	JOB NO. 12-081A	DRG. NO. SK006XSW	REVISION ~