


- NOTES:
- DO NOT SCALE. USE FIGURED DIMENSIONS ONLY.
 - THIS DRAWING IS TO BE READ IN CONJUNCTION WITH ALL OTHER RELEVANT ARCHITECTURAL AND ENGINEERING DRAWINGS.

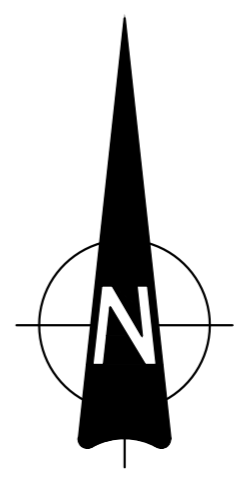

LEGEND

- SITE BOUNDARY PHASE 2
- SITE BOUNDARY PHASE 1 – APPROVED DEVELOPMENT – DA/120987 UNDER CONSTRUCTION
- CYCLE TRACK 2m & FOOTPATH (Phase 1)
- CYCLE TRACK ONLY 2m (Phase 1)
- FOOTPATH ONLY 1.8m (Phase 1)
- - - CYCLE TRACK & FOOTPATH 2m/2m (SHD)
- - - CYCLE TRACK ONLY 1.8m (SHD)
- - - TWO-WAY CYCLE TRACK AND FOOTPATH 3.5m/2m (SHD)
- SHARED STREET/HOME ZONE (SHD)
- - - SHARED CYCLE/PEDESTRIAN (3m min)
- ↔ PREFERRED CYCLE LINK
- ↔ LINK TO FUTURE DEVELOPMENT
- TOUCAN CROSSING (Phase 1)
- - - TOUCAN CROSSING (PROPOSED – SHD)
- - - ZEBRA CROSSING (PROPOSED – SHD)

~	02/10/20	SHD APPLICATION ISSUE	MK	IS
REV.	DATE	AMENDMENT	DRN	APPD

STATUS **FOR SHD APPLICATION**

Waterman Moylan
 Engineering Consultants
 BLOCK 5, EASTPOINT BUSINESS PARK, ALFIE BYRNE ROAD,
 DUBLIN D03 H3F4 IRELAND.
 Tel: (01) 664 8900 Fax: (01) 661 3618
 Email: info@waterman-moylan.ie www.waterman-moylan.ie

CLIENT **CASTELTHORN CONSTRUCTION ULC**
 ARCHITECT **O'MAHONY PIKE ARCHITECTS**
 PROJECT **PROPOSED PHASE 2 RESIDENTIAL DEVELOPMENT AT DUNSHAUGHLIN, CO. MEATH**

TITLE **CYCLE CONNECTION LAYOUT**

DRAWN MK	DESIGNED JU	APPROVED IS	DATE OCT. 2020
SCALE 1:1500 @ A1	JOB NO. 12-081A	DRG. NO. P160	REVISION ~