



NOTES:

1. DO NOT SCALE. USE FIGURED DIMENSIONS ONLY.
2. THIS DRAWING IS TO BE READ IN CONJUNCTION WITH ALL OTHER RELEVANT ARCHITECTURAL AND ENGINEERING DRAWINGS.
3. IT IS THE CONTRACTORS RESPONSIBILITY TO ENSURE THAT ALL WORKS ARE CONSTRUCTED IN ACCORDANCE WITH THE IRISH WATER CODE OF PRACTICE AND STANDARD DETAILS. THE CODE OF PRACTICE AND STANDARD DETAILS ARE AVAILABLE TO DOWNLOAD FROM THE IRISH WATER WEB SITE AT [WWW.WATER.IE/CONNECTIONS/DEVELOPER-SERVICES/](http://WWW.WATER.IE/CONNECTIONS/DEVELOPER-SERVICES/) WHERE THE DETAILS CONTAINED ON THIS DRAWING DIFFER FROM THE IRISH WATER CODE OF PRACTICE OR STANDARD DETAILS THIS MUST BE BROUGHT TO THE ATTENTION OF THE ENGINEER IMMEDIATELY. IRISH WATER STANDARDS WILL TAKE PRECEDENCE.

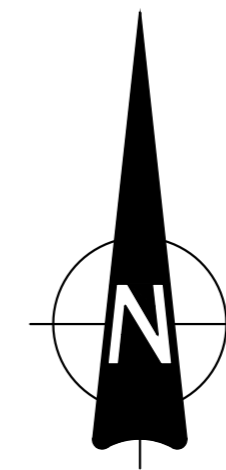

LEGEND:	
<span style="color: red;">—</span>	SITE BOUNDARY PHASE 2
<span style="color: blue;">—</span>	SITE BOUNDARY PHASE 1 APPROVED DEVELOPMENT ASP REF. PL17.241988 UNDER CONSTRUCTION
<span style="color: cyan;">—</span>	PROPOSED 110mm HDPE WATERMAIN (SDR17 PE100)
<span style="color: magenta;">—</span>	PROPOSED 180mm (O.D.) HDPE WATERMAIN (SDR17 PE100)
<span style="color: green;">—</span>	PROPOSED 225mm HDPE WATERMAIN (SDR17 PE100)
<span style="color: black;">—</span>	EXISTING WATERMAIN

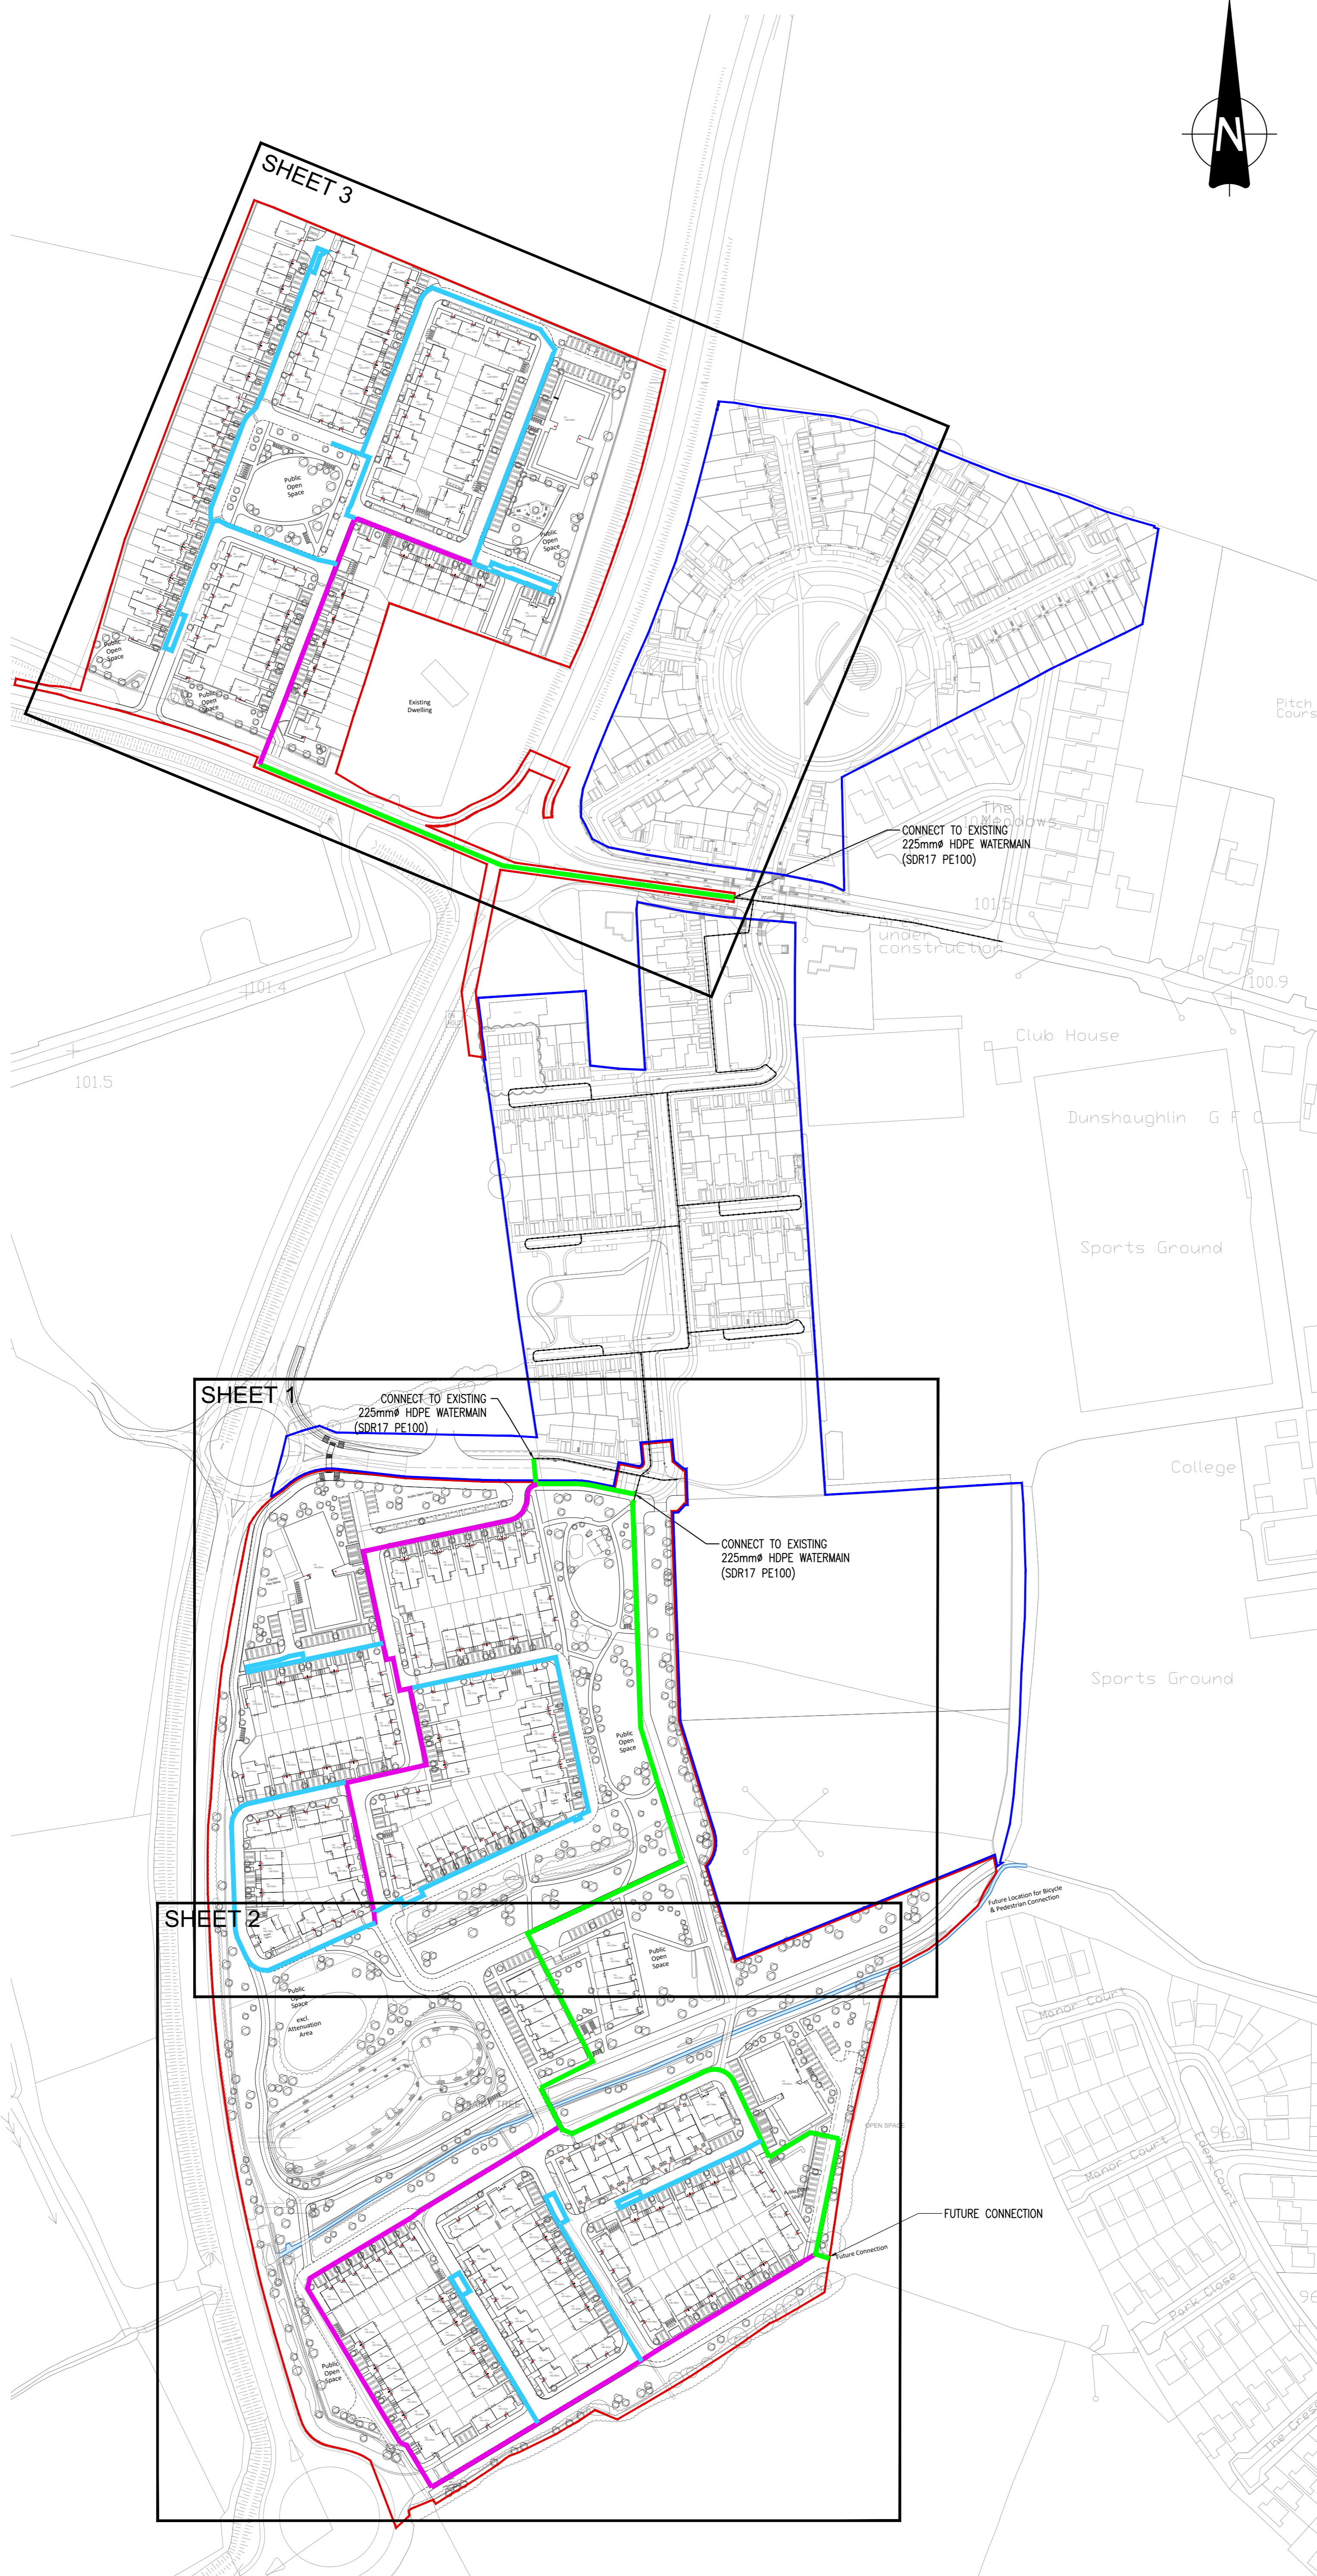

A	02/10/20	SHD APPLICATION ISSUE	MK	IS
~	18/03/20	SHD PRE-APPLICATION ISSUE	MK	IS
REV.	DATE	AMENDMENT	DRN	APPD

STATUS **FOR SHD APPLICATION**

**Waterman Moylan**  
 Engineering Consultants  
 BLOCK 5, EASTPOINT BUSINESS PARK, ALFIE BYRNE ROAD,  
 DUBLIN D03 H3F4 IRELAND.  
 Tel: (01) 664 8900 Fax: (01) 661 3618  
 Email: [info@waterman-moylan.ie](mailto:info@waterman-moylan.ie) [www.waterman-moylan.ie](http://www.waterman-moylan.ie)

CLIENT	CASTELTHORN CONSTRUCTION ULC
ARCHITECT	O'MAHONY PIKE ARCHITECTS
PROJECT	PROPOSED PHASE 2 RESIDENTIAL DEVELOPMENT AT DUNSHAUGHLIN, CO. MEATH
TITLE	WATERMAIN GENERAL ARRANGEMENT

DRAWN MK	DESIGNED KV	APPROVED IS	DATE MARCH 2020
SCALE 1:1500 @ A1	JOB NO. 12-081A	DRG. NO. P310	REVISION A