


Cycle path & road as per Phase 1 Planning Permission

Future Access to Neighbourhood centre

Permitted Roundabout [Commencing in Q3]


Public Open Space

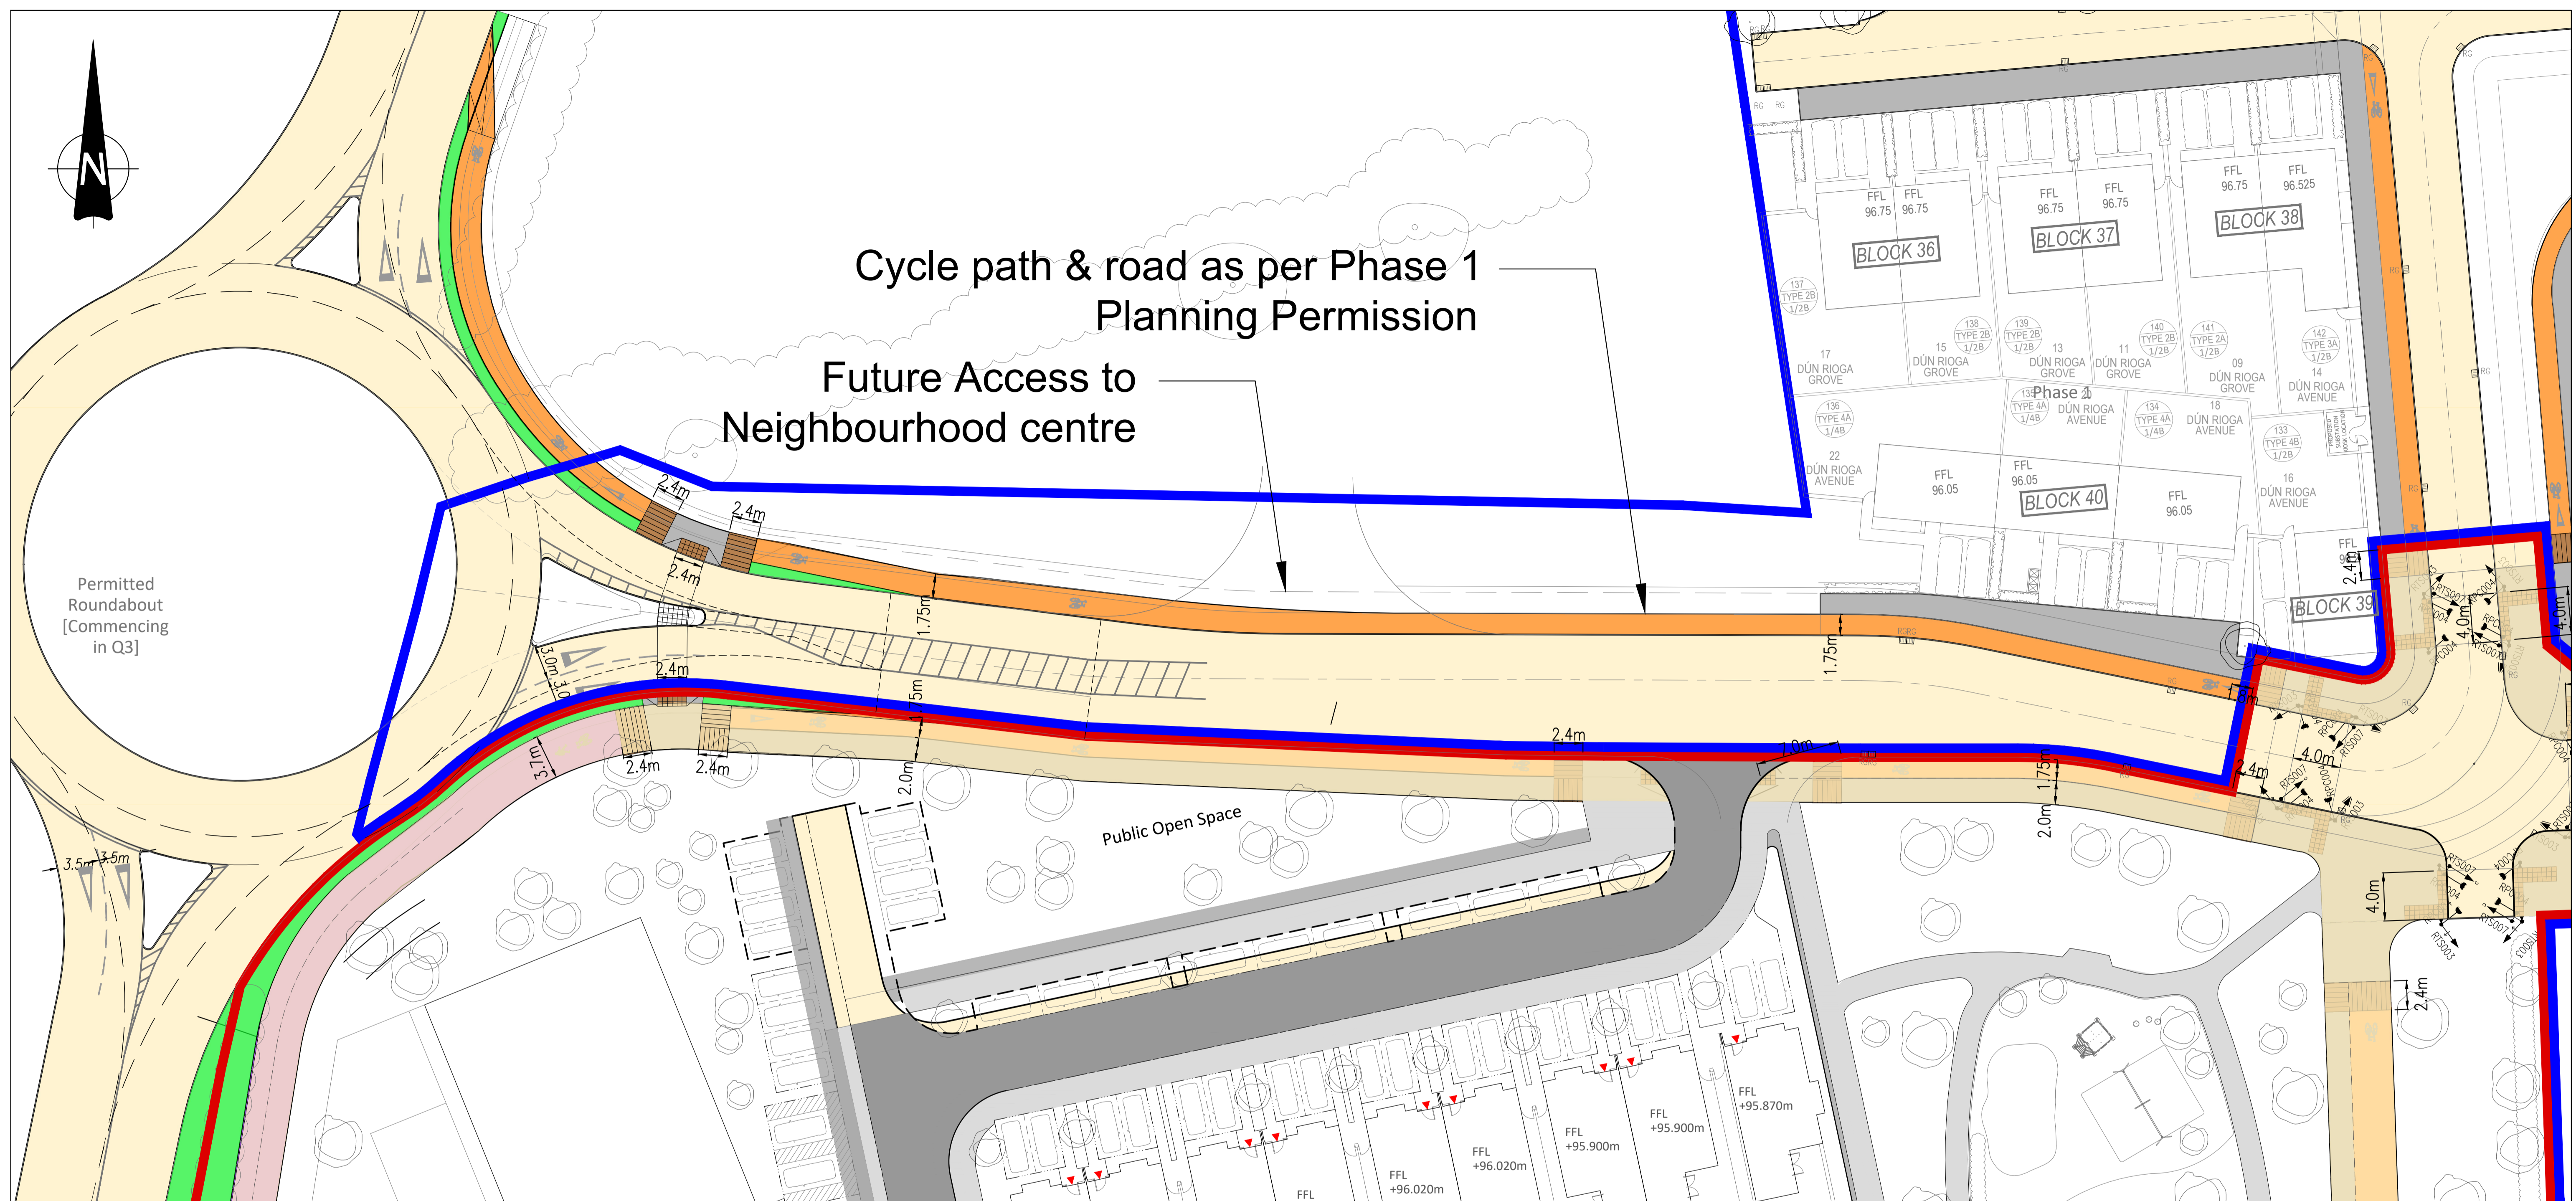

LEGEND

	SITE BOUNDARY PHASE 2
	SITE BOUNDARY PHASE 1 APPROVED DEVELOPMENT DA/120987 UNDER CONSTRUCTION
	INDICATES ROADS
	INDICATES PROPOSED FOOTPATH
	INDICATES PROPOSED SHARED PATH FOR CYCLISTS AND PEDESTIANS
	INDICATES PROPOSED TACTILE PAVING
	INDICATES PROPOSED CYCLE PATH
	INDICATES PROPOSED GRASS VERGE
	PROPOSED CROSS OVER 25/75MM KERB

- NOTES:
- DO NOT SCALE. USE FIGURED DIMENSIONS ONLY.
 - THIS DRAWING IS TO BE READ IN CONJUNCTION WITH ALL OTHER RELEVANT ARCHITECTURAL AND ENGINEERING DRAWINGS.

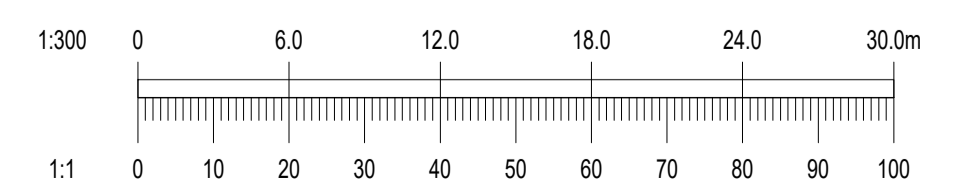

REV.	DATE	AMENDMENT	DRN	APPD
~	02/10/20	SHD APPLICATION ISSUE	MK	IS

STATUS **FOR SHD APPLICATION**

Waterman Moylan
Engineering Consultants
BLOCK 5, EASTPOINT BUSINESS PARK, ALFIE BYRNE ROAD, DUBLIN D03 H3F4 IRELAND. Tel: (01) 664 8900
Email: info@waterman-moylan.ie www.waterman-moylan.ie

CLIENT **CASTLETHORN CONSTRUCTION ULC**
ARCHITECT **O'MAHONY PIKE**

PROJECT **PROPOSED SHD RESIDENTIAL DEVELOPMENT AT DUNSHAUGHLIN, CO. MEATH**

TITLE **PROPOSED CYCLE/PEDESTRIAN LINK ON SOUTHERN SIDE OF PERMITTED PHASE 1 ROUNDABOUT/ACCESS ROAD**

DRAWN	DESIGNED	APPROVED	DATE
MK	JU	IS	OCT. 2020
SCALE	JOB NO.	DRG. NO.	REVISION
1:300 @ A1	12-081	SK004	~