




REV	DATE	DESCRIPTION	BY	LEGEND
1	10/01/2020	SHD STAGE 2 APPLICATION	PK	1. Selected roof tiles to pitched roof.
2	14/05/2020	Revised plans and elevations	MR	2. White sand cement Render.
3	27/05/2020	Updated Annotation for Planning	AR	3. Light Grey sand cement Render
4	28/08/2020	Revised Walls	AR	4. Selected natural stone
5	02/06/2020	Revised Render Colours	AR	5. Selected natural or reconstituted stone door surround.
6	23/06/2020	Revised Title Block	AR	6. Selected natural or reconstituted stone string detail.
7	24/08/2020	Side internal stair & graphics	AR	7. Aluminium door.
8	08/10/2020	Issued for SHD Application	AR	8. Selected grey uPVC windows and patio doors.
				9. Metal Balcony Railing
				10. Boundary treatment - in accordance with Radharc layout.

- AOV
- opaque glass
- ⬇ Spot Levels

Note:
*Please refer to Site Plan for Ground Floor Levels and North Point Location
*Levels on this sheet taken from temporary benchmark at 0.0

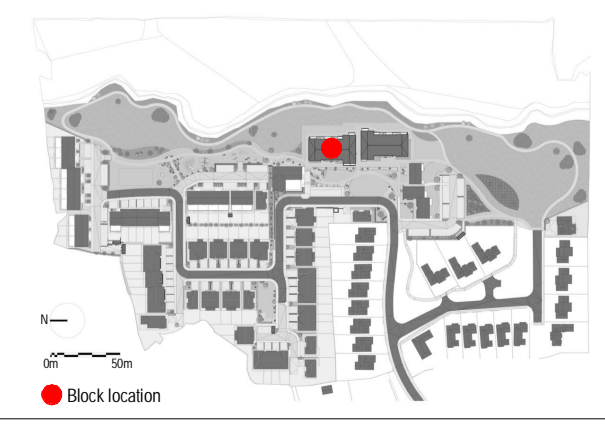

APPROVED BY
Stewart

SHD APPLICATION

Client: BURKEWAY HOMES LTD
 Project: BEARNA RESIDENTIAL DEVELOPMENT
 Title: APARTMENT BLOCK A1 - ELEVATIONS & SECTION
 Sheet No.: 924-MDO-A1-ZZ-DR-A-05001
 Scale as: 1:100 (A1) Current Rev.: 8 Project No.: 924

MC CAULEY DAYE O'CONNELL
ARCHITECTS

11 Merrion Square, Dublin 2, Ireland
 Telephone: +353 (0)1 400 4171
 info@mdo.ie | www.mdo.ie