




1 Ground Floor Plan
1 : 100

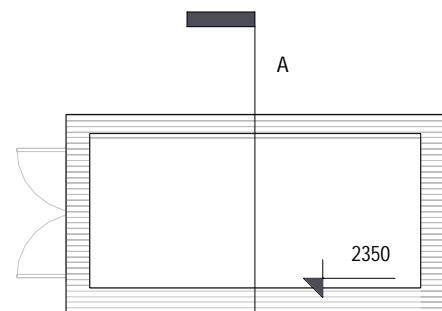


5 Roof Plan
1 : 100

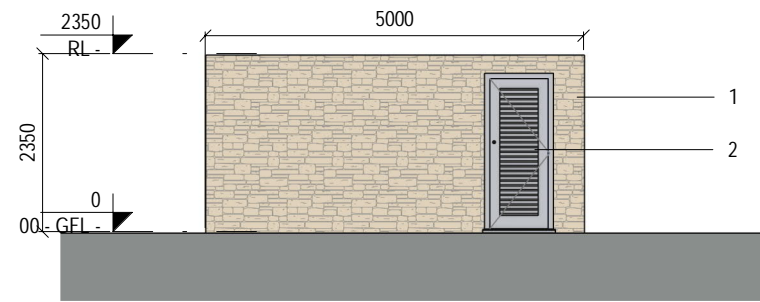


2 Front Elevation
1 : 100

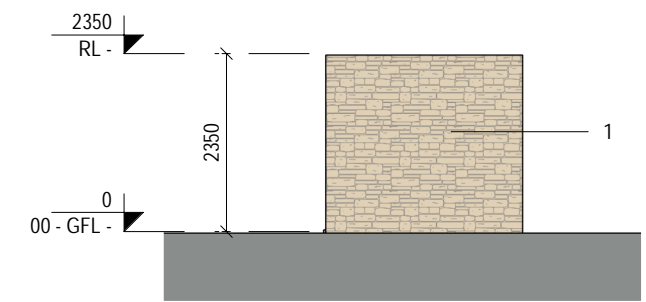


3 Side Elevation A
1 : 100

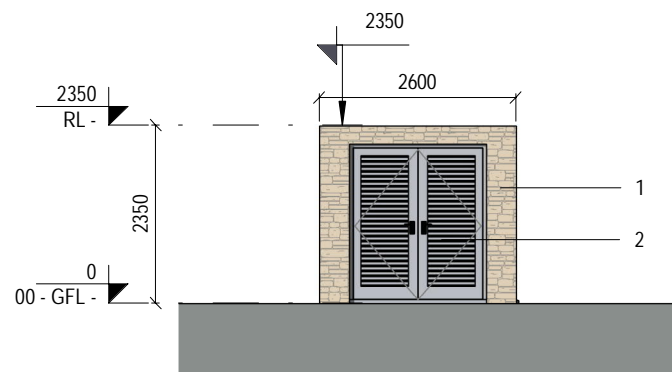

6 Side Elevation B
1 : 100

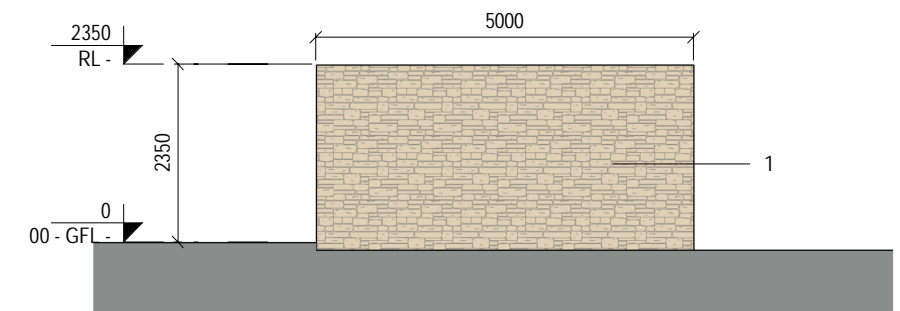

7 Rear Elevation
1 : 100

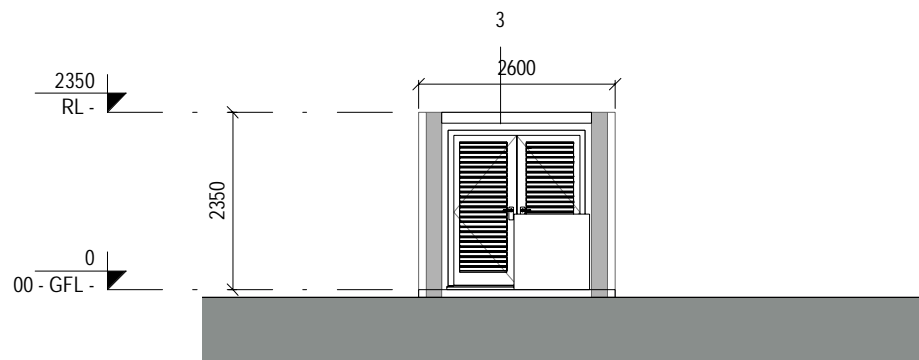

8 Section A-A
1 : 100



SHD APPLICATION


REV	DATE	DESCRIPTION	BY
1	24/06/2020	Updated Titleblock	AR
2	08/10/2020	Issued for SHD Application	AR

Note: Spot Levels

*Please refer to Site Plan for Ground Floor Levels and North Point Location

*Levels on this sheet taken from temporary benchmark at 0.0

- MATERIALS LEGEND**
- 1 - Selected Stone Cladding
 - 2 - Selected Treated Steel Doors
 - 3 - Selected Trellis Timber Structure

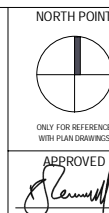

Client: BURKEWAY HOMES LTD
 Project: BEARNA RESIDENTIAL DEVELOPMENT
 Title: BIN STORE 3 - PLANS ELEVATIONS & SECTION

Sheet No.: 924-MDO-BS3-ZZ-DR-A-02001
 Scale as: 1 : 100 Current Rev: 2 Project No.: 924

MC CAULEY DAYE O'CONNELL
ARCHITECTS

11 Merrion Square, Dublin 2, Ireland
 Telephone: +353 (0)1 400 4171
 info@mco.ie | www.mco.ie