




1 Ground Floor Plan 1:100

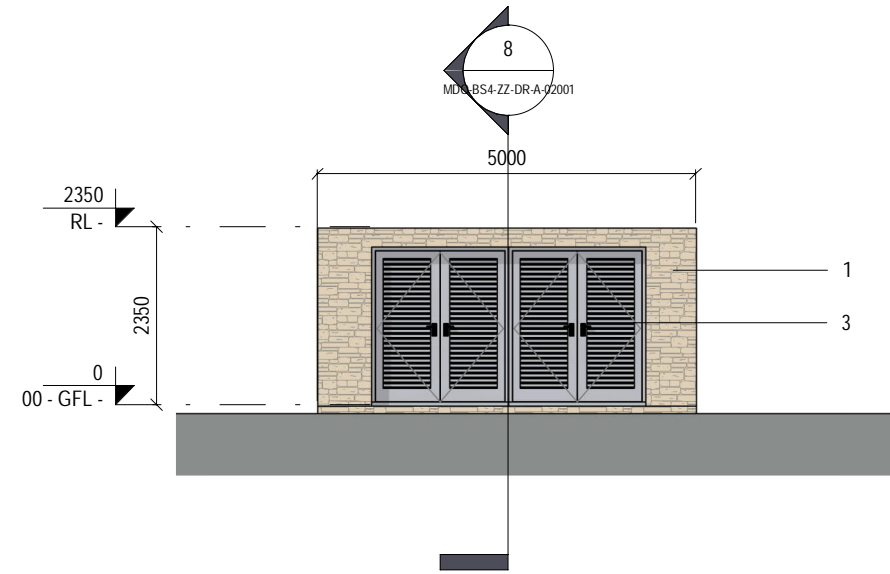


2 Front Elevation 1:100

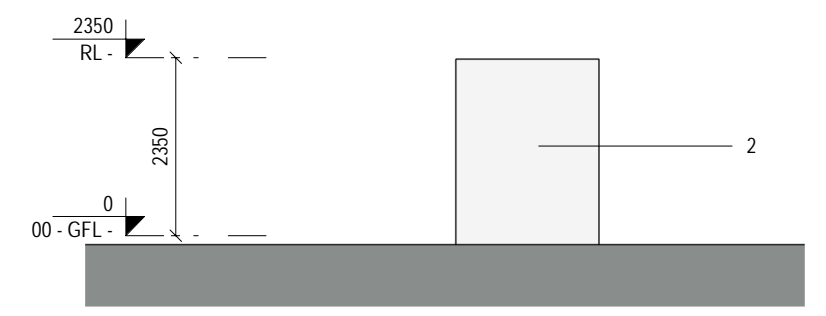


3 Side Elevation A 1:100

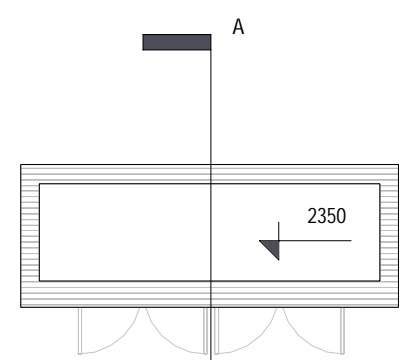


5 Roof Plan 1:100

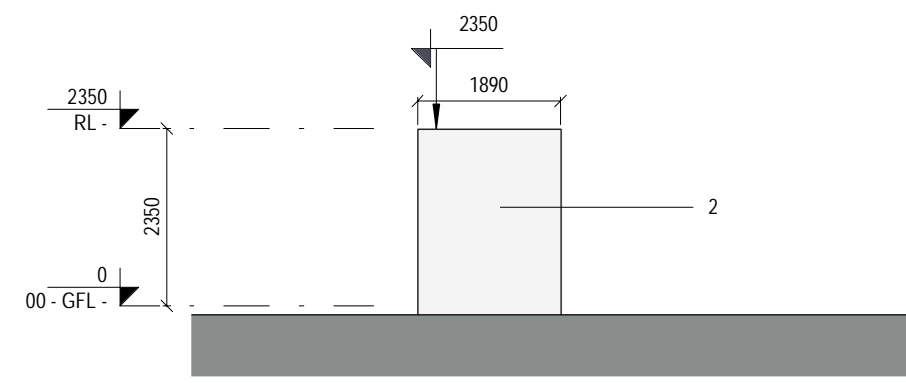

6 Side Elevation B 1:100

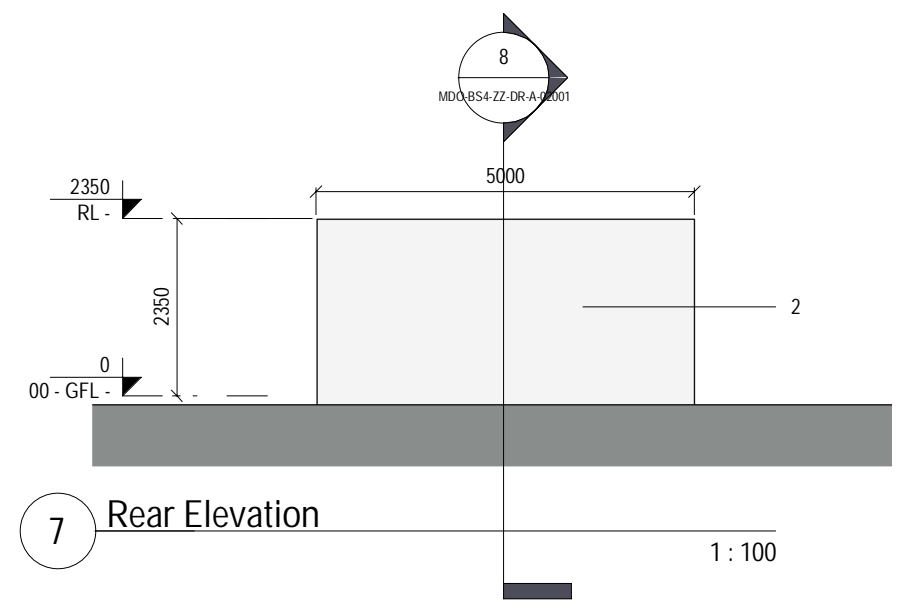

7 Rear Elevation 1:100

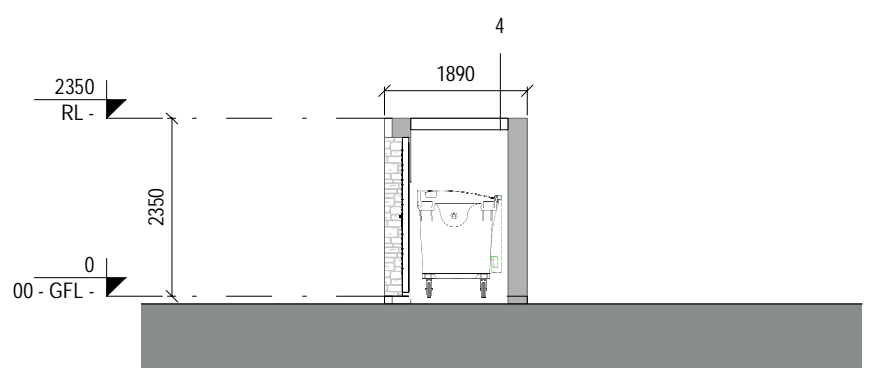

8 Section A-A 1:100




SHD APPLICATION

REV	DATE	DESCRIPTION	BY
1	15/05/2020	Revised Plans & Elevations	AR
2	24/06/2020	Updated Titleblock	AR
3	08/10/2020	Issued for SHD Application	AR

Note: Spot Levels
 *Please refer to Site Plan for Ground Floor Levels and North Point Location
 *Levels on this sheet taken from temporary benchmark at 0.0

- MATERIALS LEGEND**
- 1 - Sand / cement render
 - 2 - Selected Natural Stone
 - 3 - Selected Treated Steel Doors
 - 4 - Selected Trellis Timber Structure

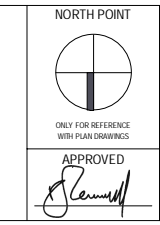

Client: BURKEWAY HOMES LTD
 Project: BEARNA RESIDENTIAL DEVELOPMENT
 Title: BIN STORE 4 - PLANS, ELEVATIONS & SECTION
 Sheet No.: 924-MDO-BS4-ZZ-DR-A-02001
 Scale as: 1:100 Current Rev.: 3 Project No.: 924

