




1 Ground Floor Plan 1:100

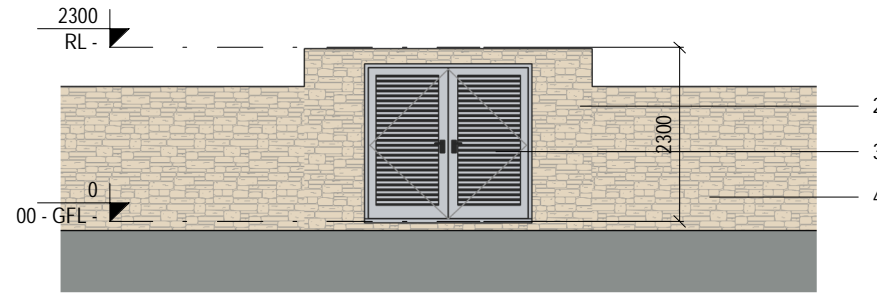


2 Front Elevation 1:100

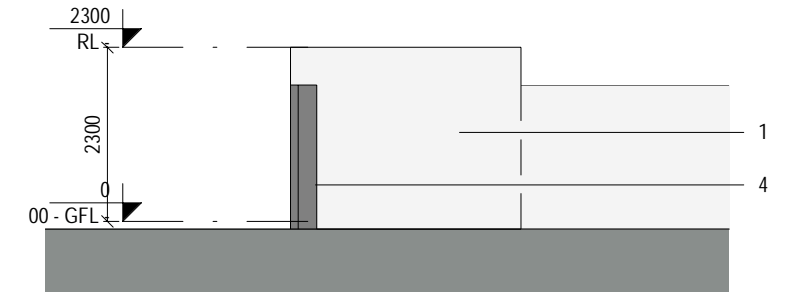


3 Side Elevation A 1:100

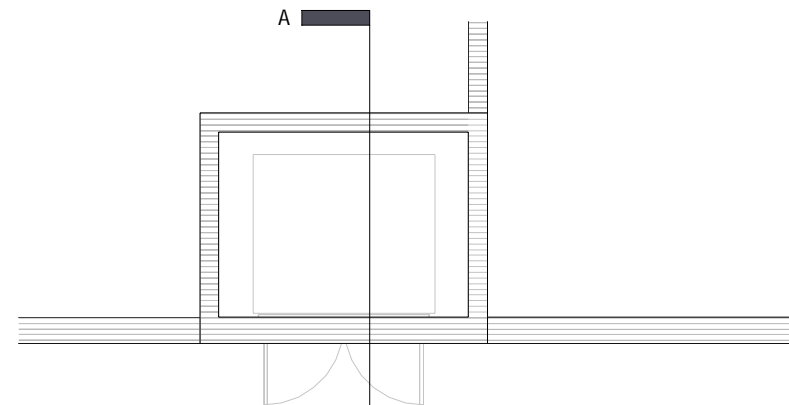


5 Roof Plan 1:100

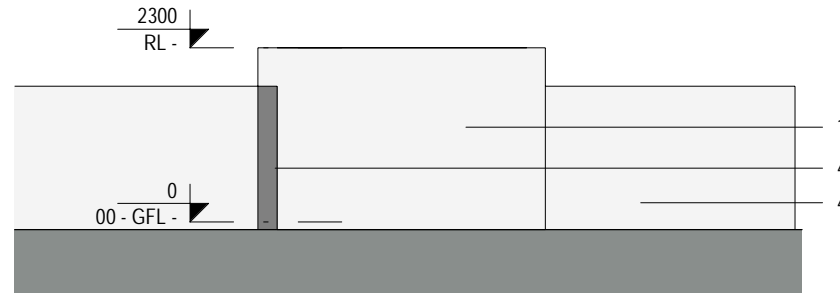

7 Rear Elevation 1:100

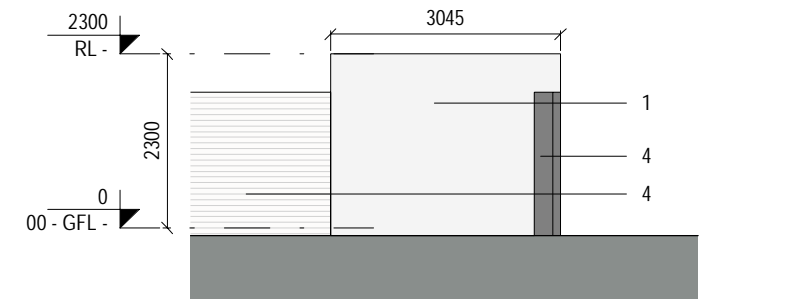

6 Side Elevation B 1:100

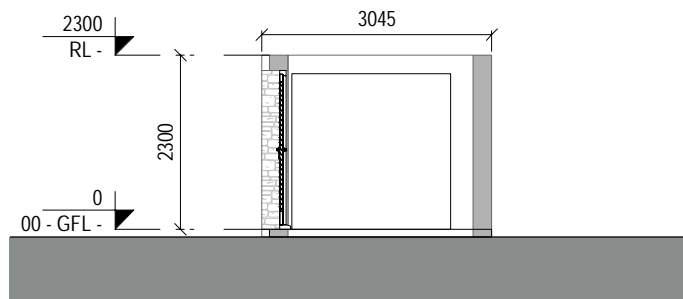

8 Section A-A 1:100



SHD APPLICATION


REV	DATE	DESCRIPTION	BY
1	24/06/2020	Updated Titleblock	AR
2	08/10/2020	Issued for SHD Application	AR

Note: Spot Levels

*Please refer to Site Plan for Ground Floor Levels and North Point Location

*Levels on this sheet taken from temporary benchmark at 0.0

- MATERIALS LEGEND
- 1 - Sand / cement render
 - 2 - Selected natural stone
 - 3 - Selected Treated Steel Doors
 - 4 - Residential Boundary Walls

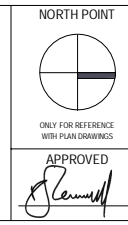

Client: BURKEWAY HOMES LTD

Project: BEARNA RESIDENTIAL DEVELOPMENT

Title: SUBSTATION - PLANS, ELEVATIONS & SECTION

Sheet No.: 924-MDO-SS-ZZ-DR-A-02001

Scale as: 1:100 Current Rev.: 2 Project No.: 924

MC CAULEY DAYE O'CONNELL
ARCHITECTS

11 Merrion Square, Dublin 2, Ireland
Telephone: +353 (0)1 400 4171
info@mco.ie | www.mco.ie