

SHD APPLICATION


| REV | DATE | DESCRIPTION | BY |
|-----|------------|----------------------|----|
| 1 | 15/05/2020 | Revised for Comments | RT |
| 2 | 30/05/2020 | Revised Annotation | AR |
| 3 | 23/06/2020 | Revised Titleblock | AR |
| 4 | 07/10/2020 | Issued for SHD | AR |

| LEGEND |
|--|
| 1. Selected roof tiles to pitched roof. |
| 2. Sand Cement Render finish. |
| 3. Selected natural stone |
| 4. Selected natural or reconstituted stone door surround. |
| 5. Selected natural or reconstituted stone string detail. |
| 6. Black UPVC composite front door. |
| 7. Selected grey colour finish to UPVC windows and patio doors. |
| 8. Metal roof to bay windows. |
| 9. Front driveways - to be finished in gravel and paving, refer to Radharc layout. |
| 10. Boundary treatment - in accordance with Radharc layout. |
| 11. Side Gate - Treated and painted timber gate and fence to side passages of dwellings. |

NOTES

*Levels on this sheet taken from temporary benchmark at 0.0.
 *Please refer to Site Plan for unit Ground Floor Levels and North Point Location.

PART V:
 HOUSE TYPE 9 - MID TERRACE 3 BED
 HOUSE TYPE 9A - MID TERRACE 3 BED

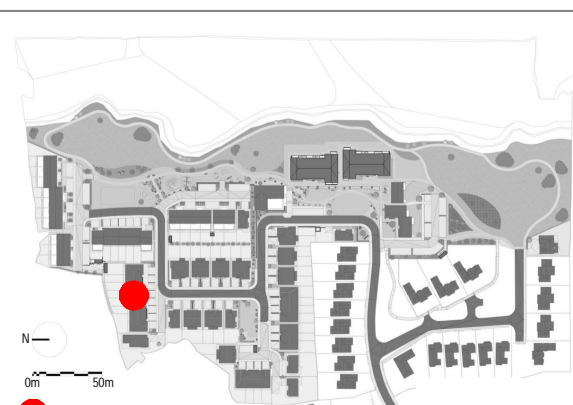

APPROVED BY

Client: BURKEWAY HOMES LTD
 Project: BEARNA RESIDENTIAL DEVELOPMENT
 Title: TERRACE TYPE T4 - FRONT & REAR ELEVATIONS (PART V)
 Sheet No.: 924-MDO-T4-ZZ-DR-A-05501
 Scale as: 1:100 (A1) Current Rev.: 4 Project No.: 924

MC CAULEY DAYE O'CONNELL
 ARCHITECTS

11 Merrion Square, Dublin 2, Ireland
 Telephone: +353 (0)1 400 4171
 info@mdo.ie | www.mdo.ie