


1 Existing Site Layout - Public Road works  
1:500

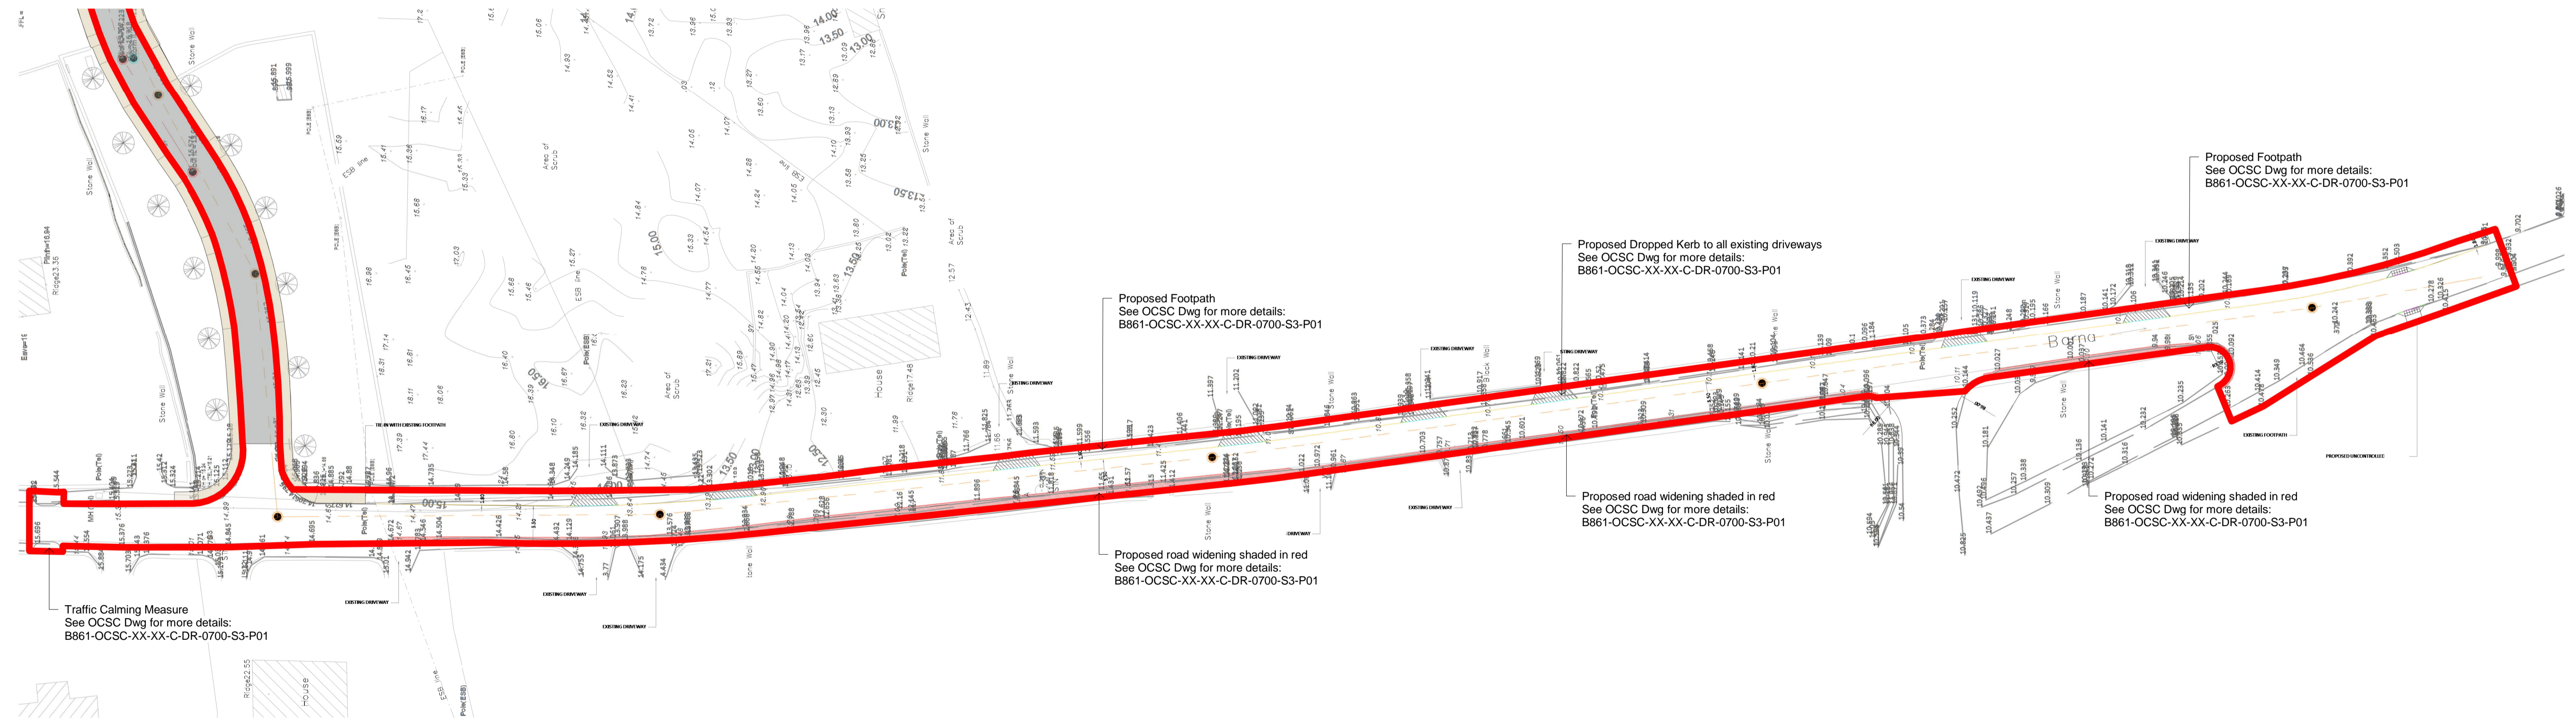

2 Proposed Site Layout - Public Road works  
1:500

# SHD APPLICATION

REV	DATE	DESCRIPTION	BY
1	21/05/2020	Revised T5 Area, Boundary	AR
2	09/10/2020	Issued for SHD Application	AR

NORTH POINT

ONLY FOR REFERENCE WITH PLANNING SERVICES

APPROVED BY

Client: BURKEWAY HOMES LTD  
 Project: BEARNA RESIDENTIAL DEVELOPMENT  
 Title: EXISTING & PROPOSED SITE LAYOUT - PUBLIC ROAD WORKS

**MC CAULEY DAYE O'CONNELL**  
ARCHITECTS

Sheet No.: 924-MDO-XX-XX-DR-01102  
 Scale as: 1:500 (A1) Current Rev.: 2 Project No.: 924

11 Merrion Square, Dublin 2, Ireland  
 Telephone: +353 (0)1 400 4171  
 info@mdo.ie | www.mdo.ie